


05 AUG 2019

To

Ack'd

File

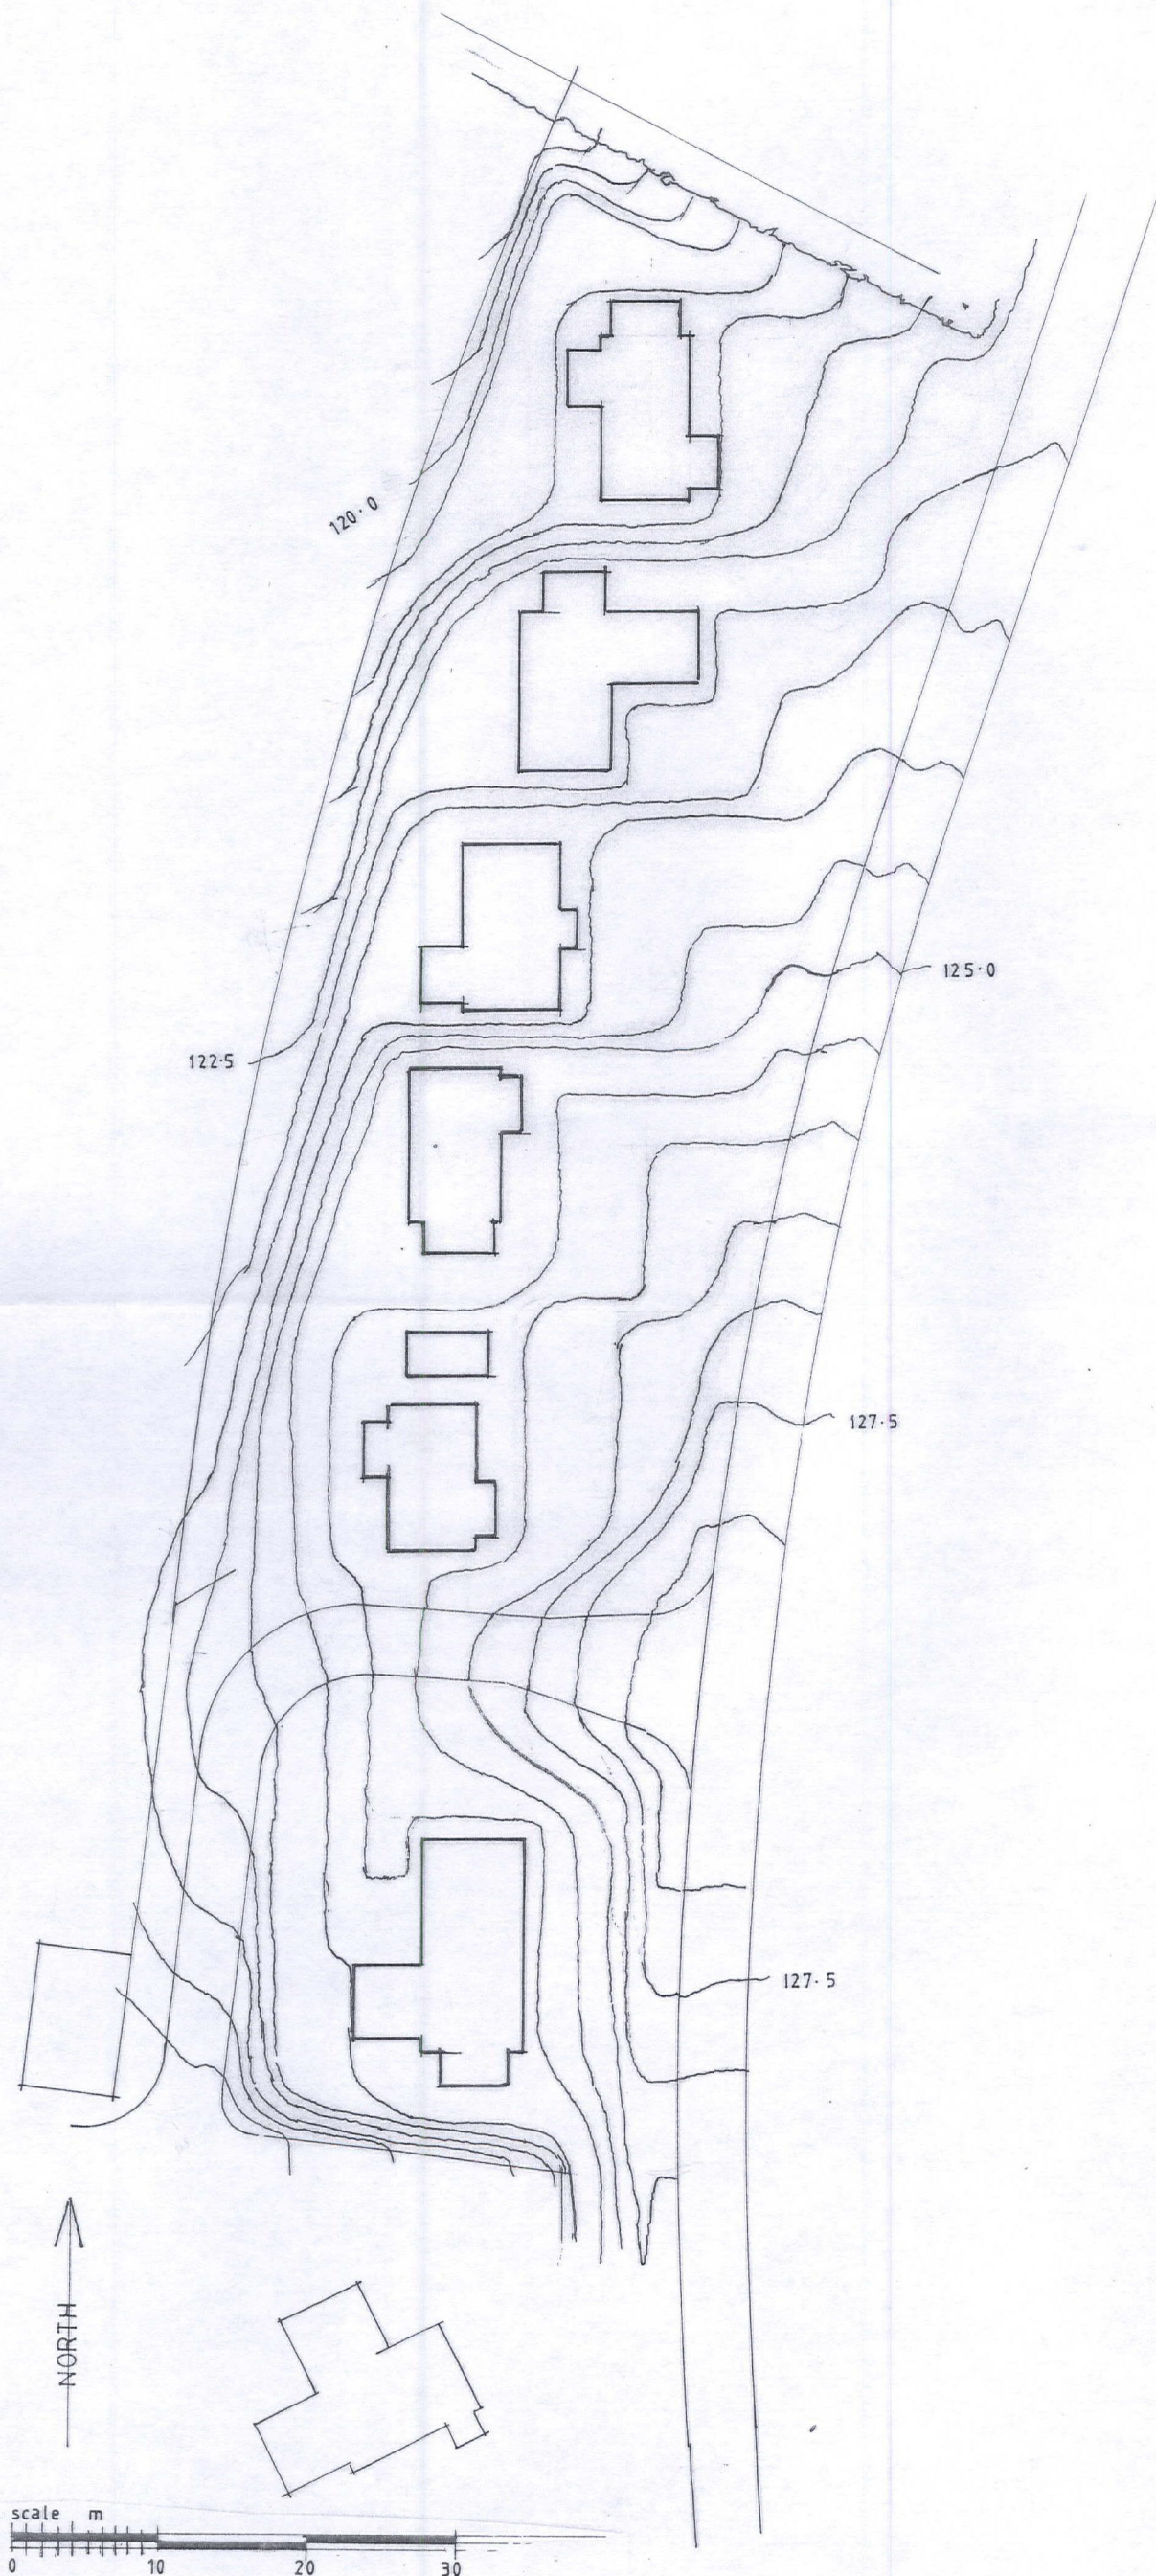

Nick La Barre Ltd.
CHARTERED ARCHITECT

Easters Court, Leominster, Herefordshire HR6 0DE
Telephone: 01568 619 740
Email: info@nlbarchitect.co.uk

PROJECT

**PROPOSED HOUSING
DEVELOPMENT**

LOCATION:

LAND AT

**Cedar
House**

BUSH BANK

DRAWING:

Proposed Contours

SCALE: 1:500 at A3

DATE: July 2019

DRAWING NUMBER: 191195 - 5

REVISION:

Do not scale - use only figure dimensions
© Copyright Reserved

RIBA