



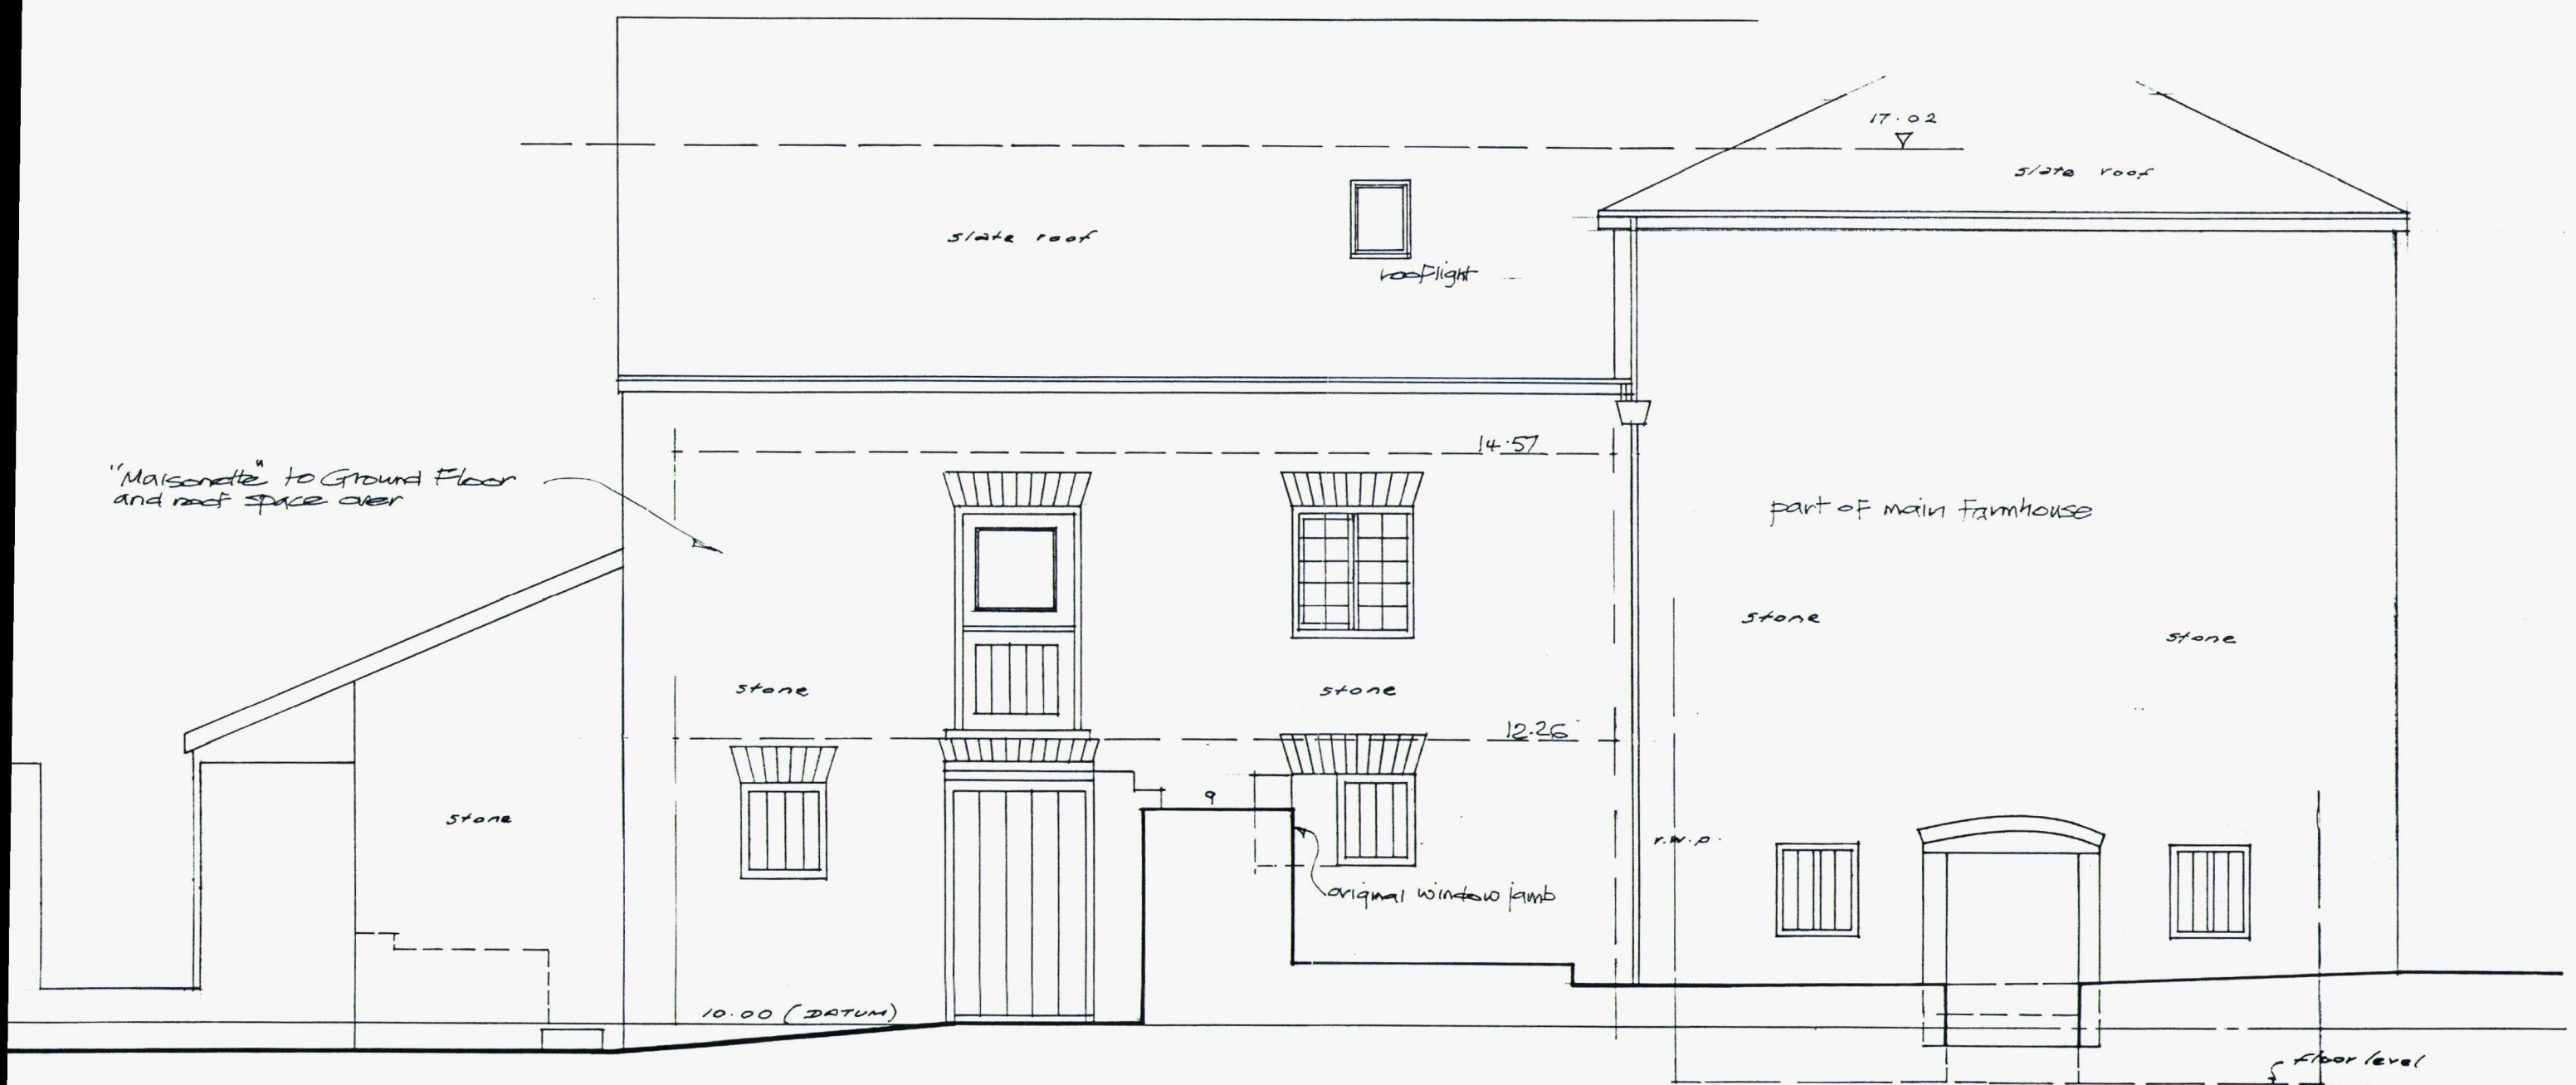

Front Elevation 1:50

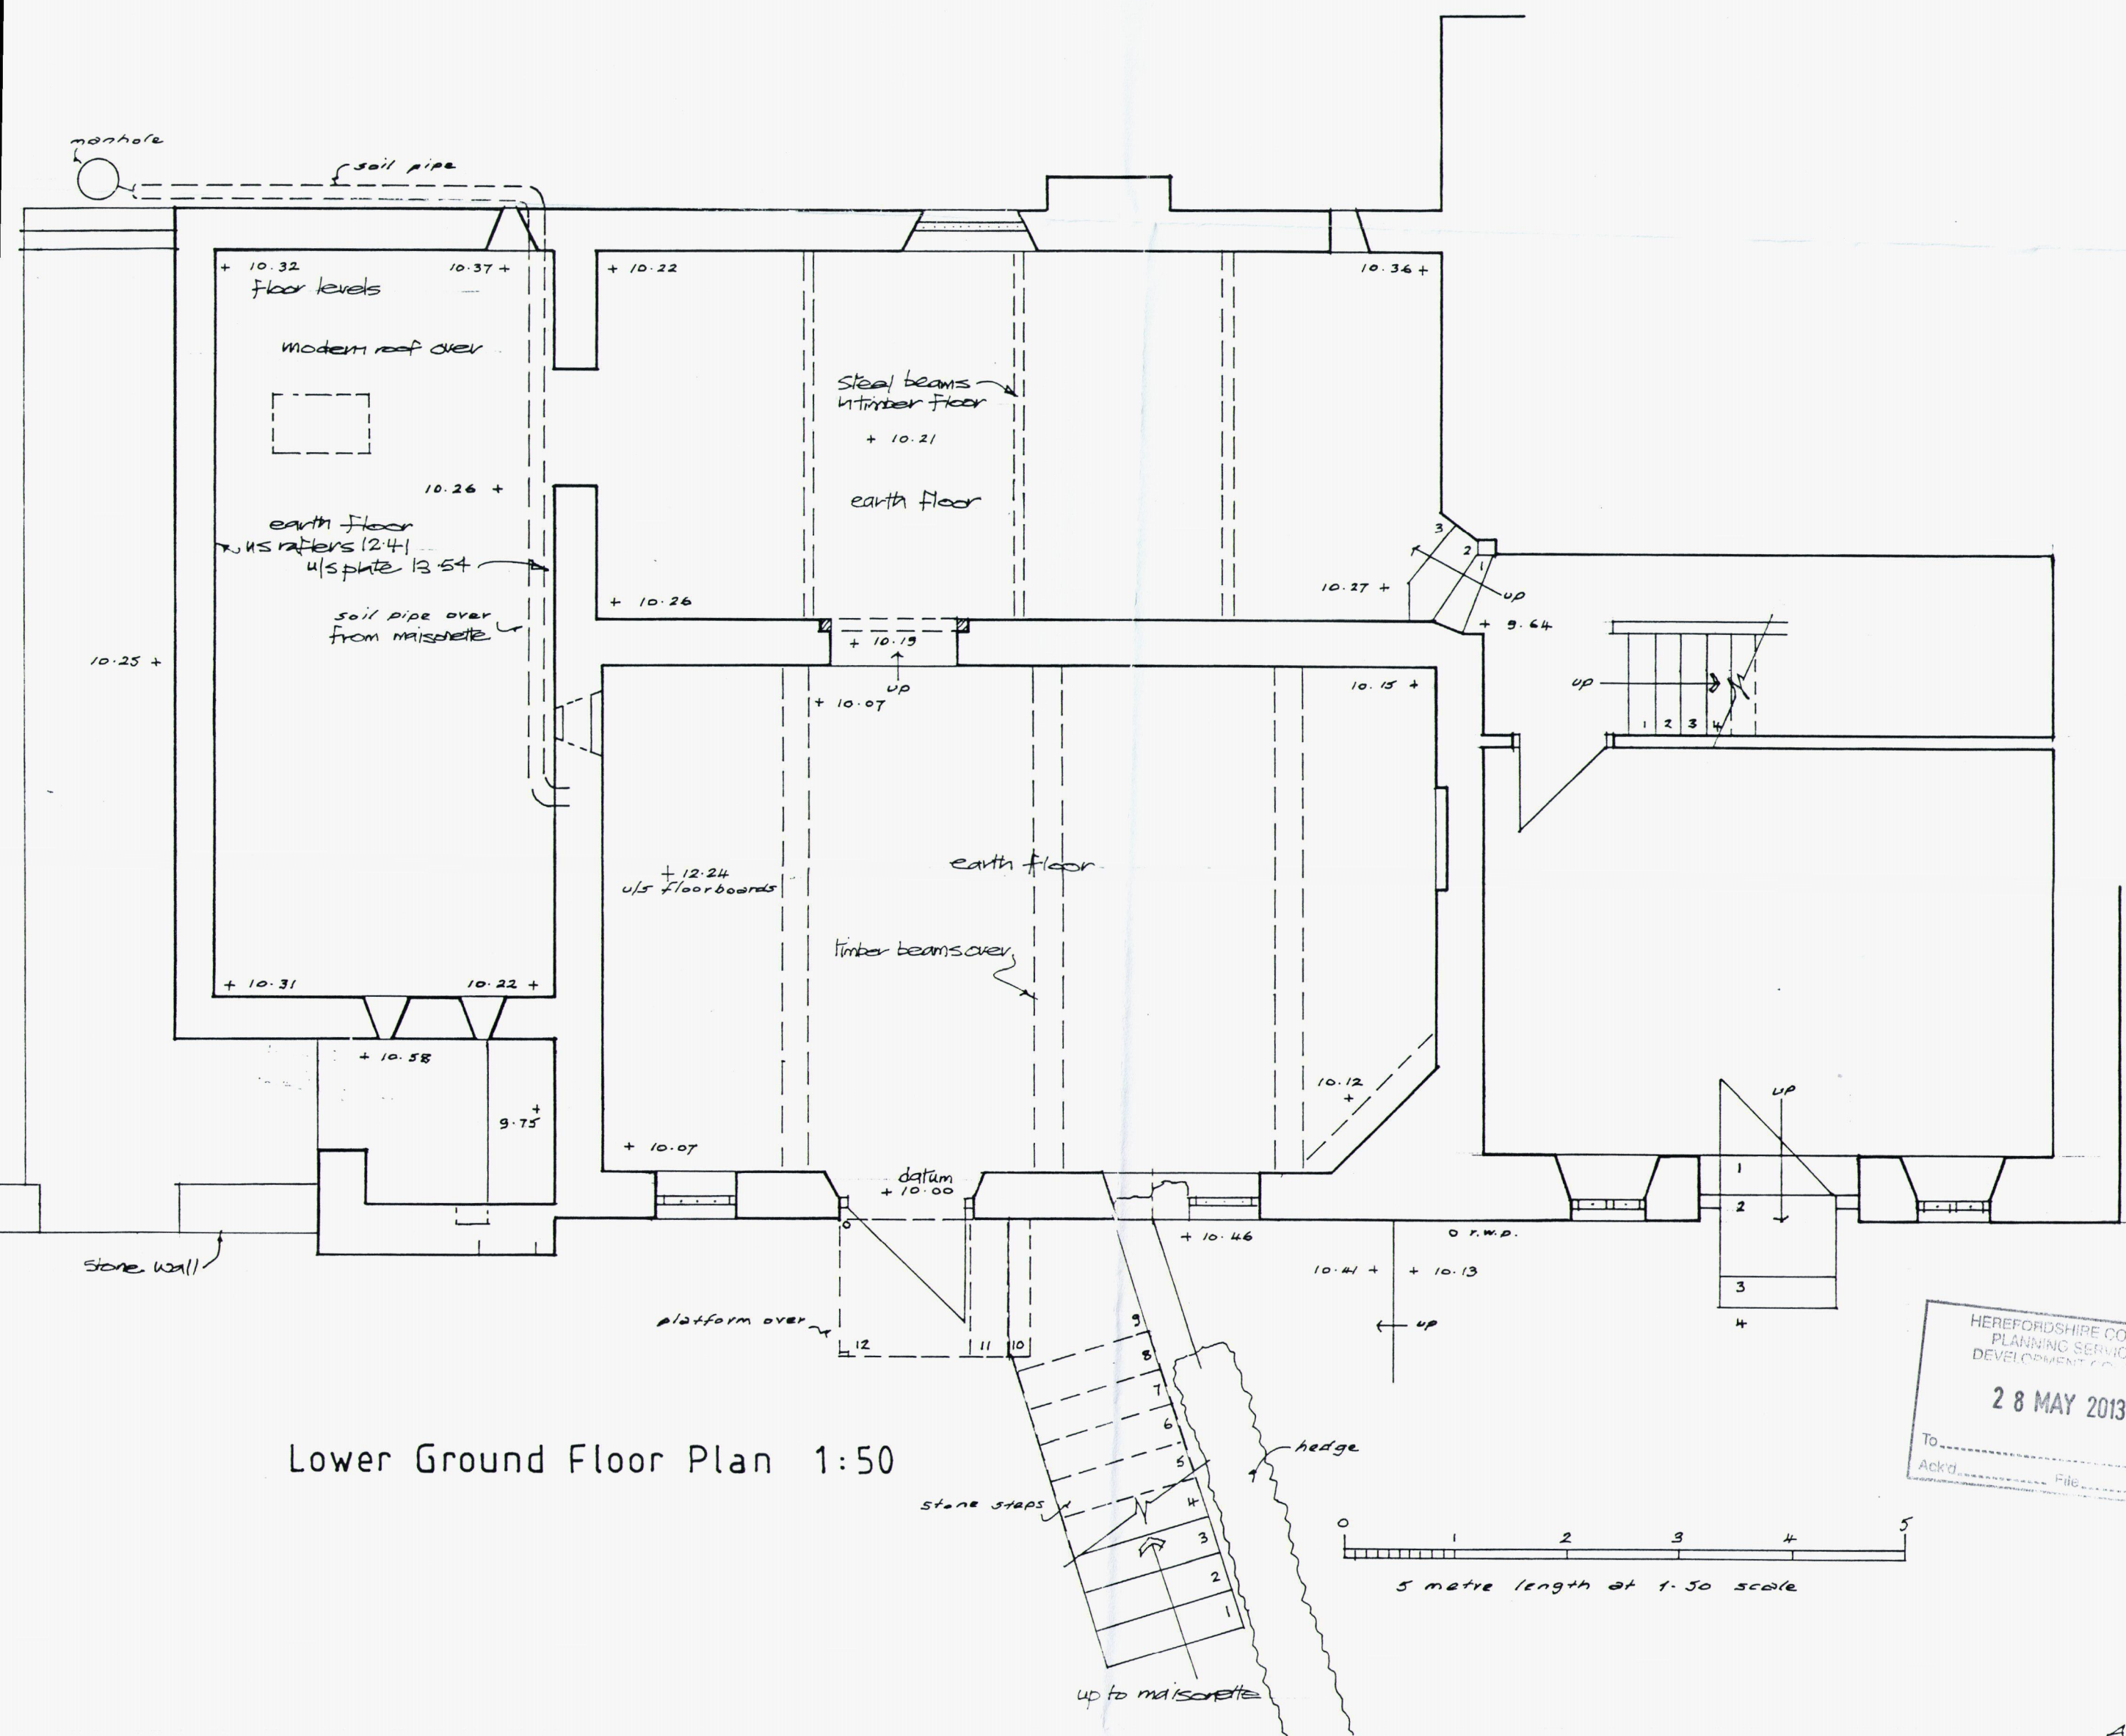

Lower Ground Floor Plan 1:50

HEREFORDSHIRE COUNCIL
PLANNING SERVICES
DEVELOPMENT CONTROL
28 MAY 2013
To: _____
Ack'd: _____ File: _____

0 1 2 3 4 5
5 metre length at 1:50 scale