




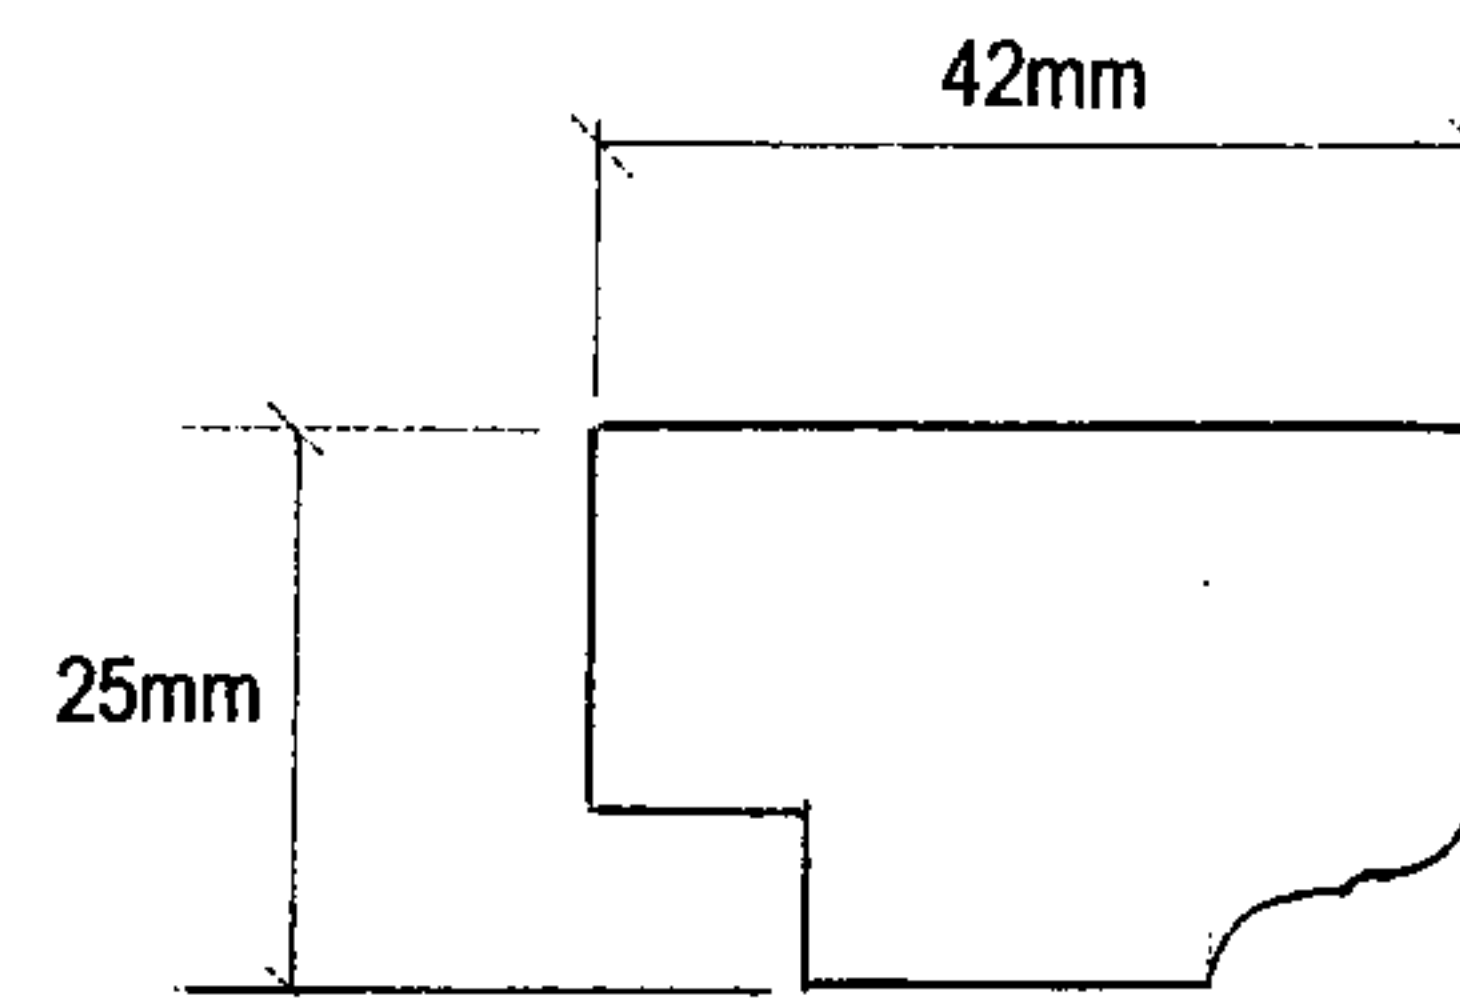


SECTION ON A - A

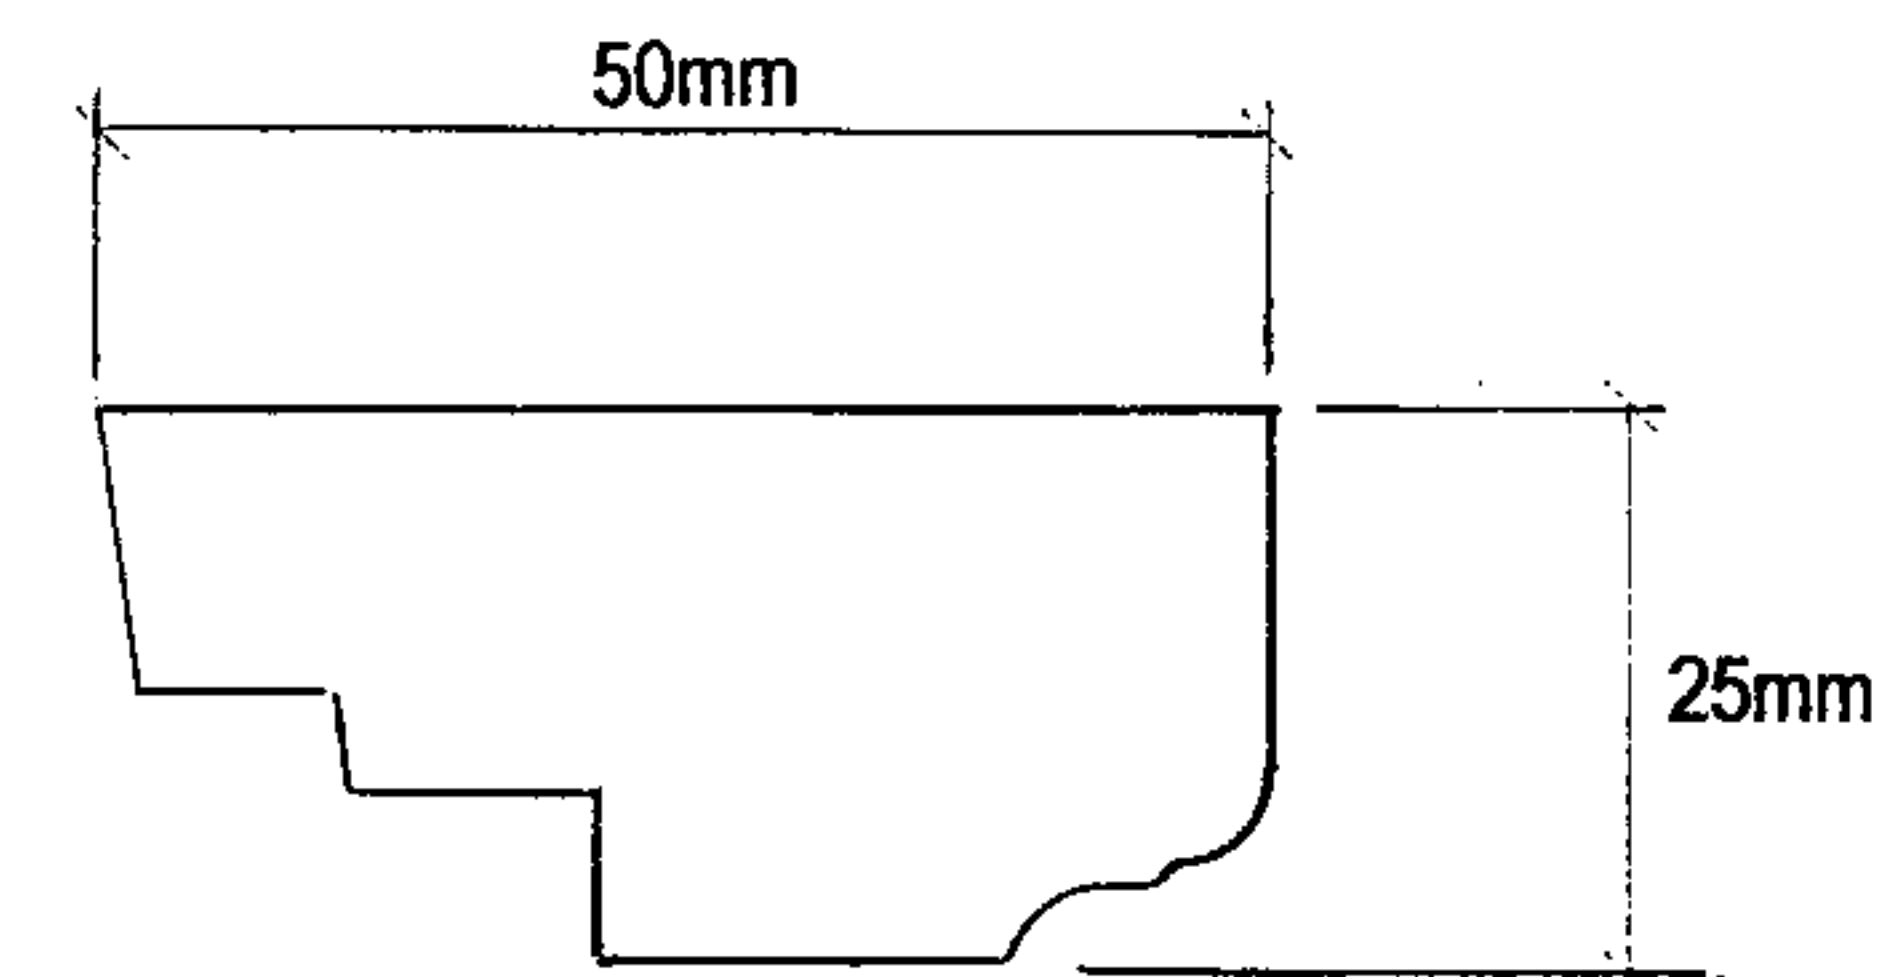


SECTION ON D - D

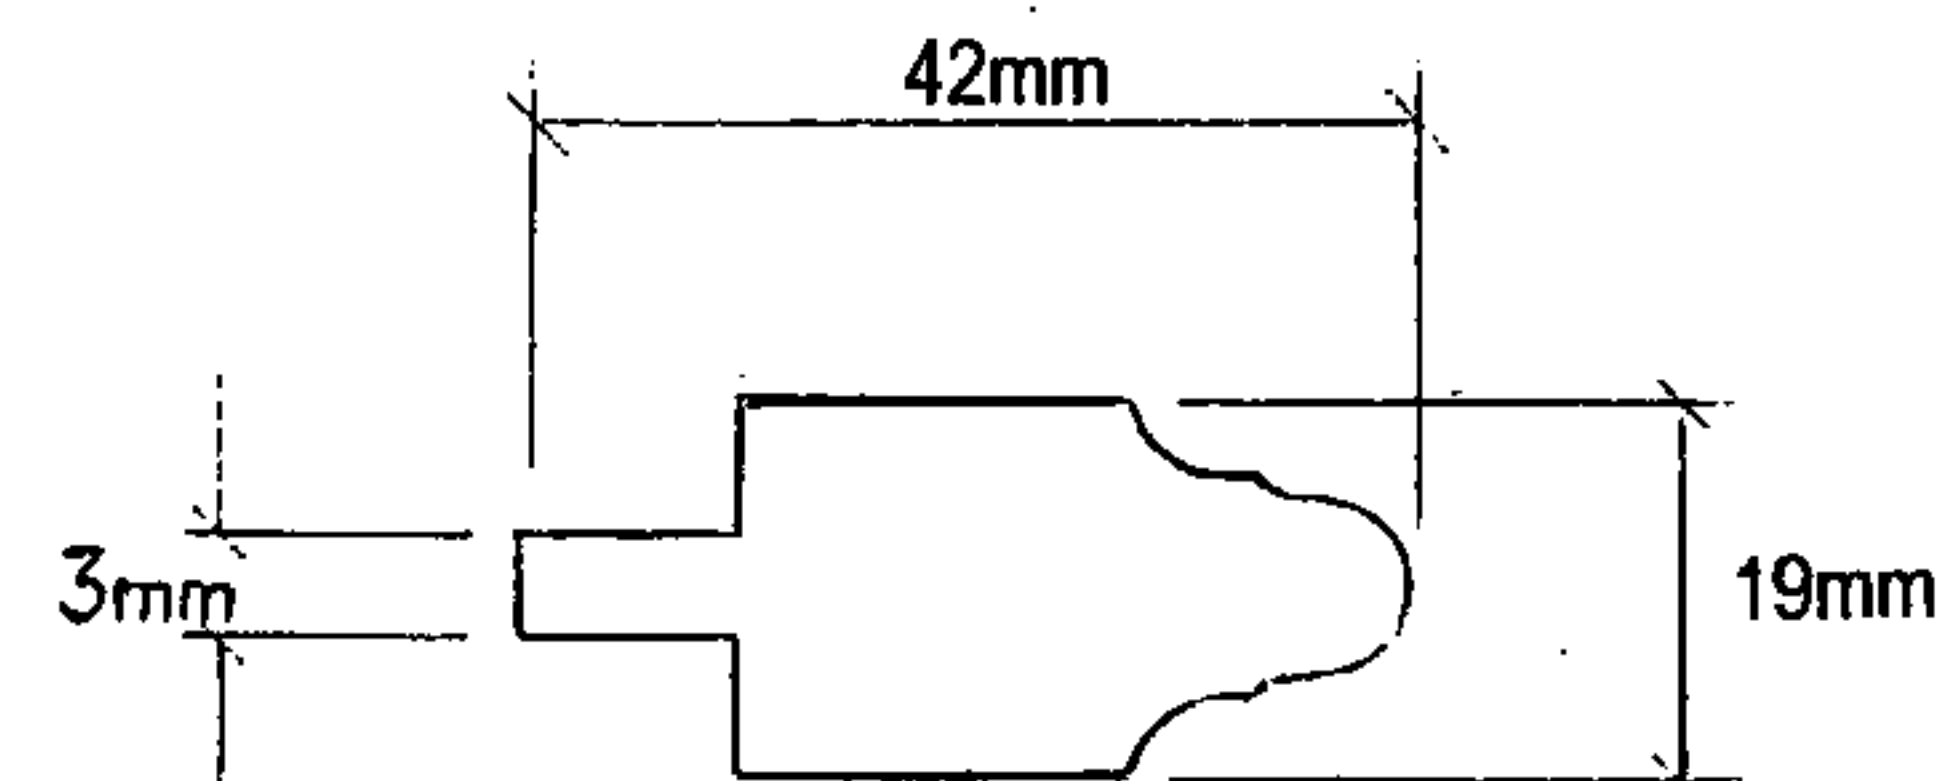

SECTION ON B - B

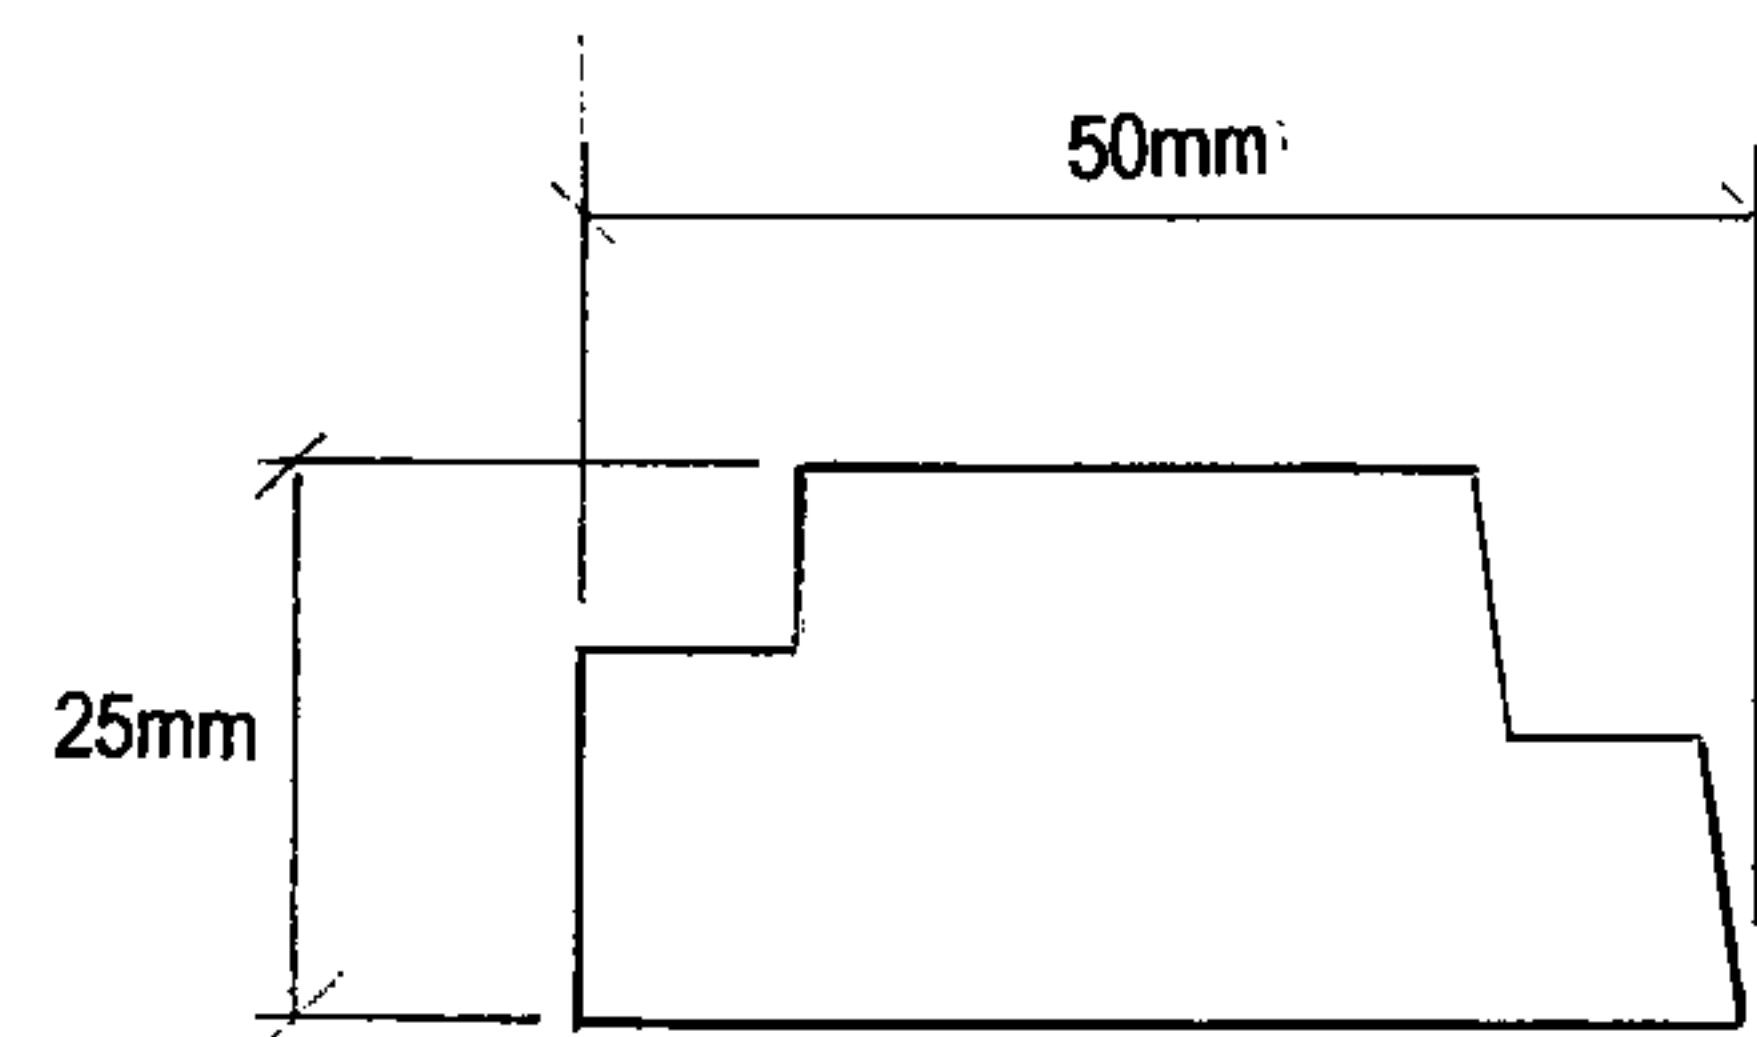

SECTION ON C - C

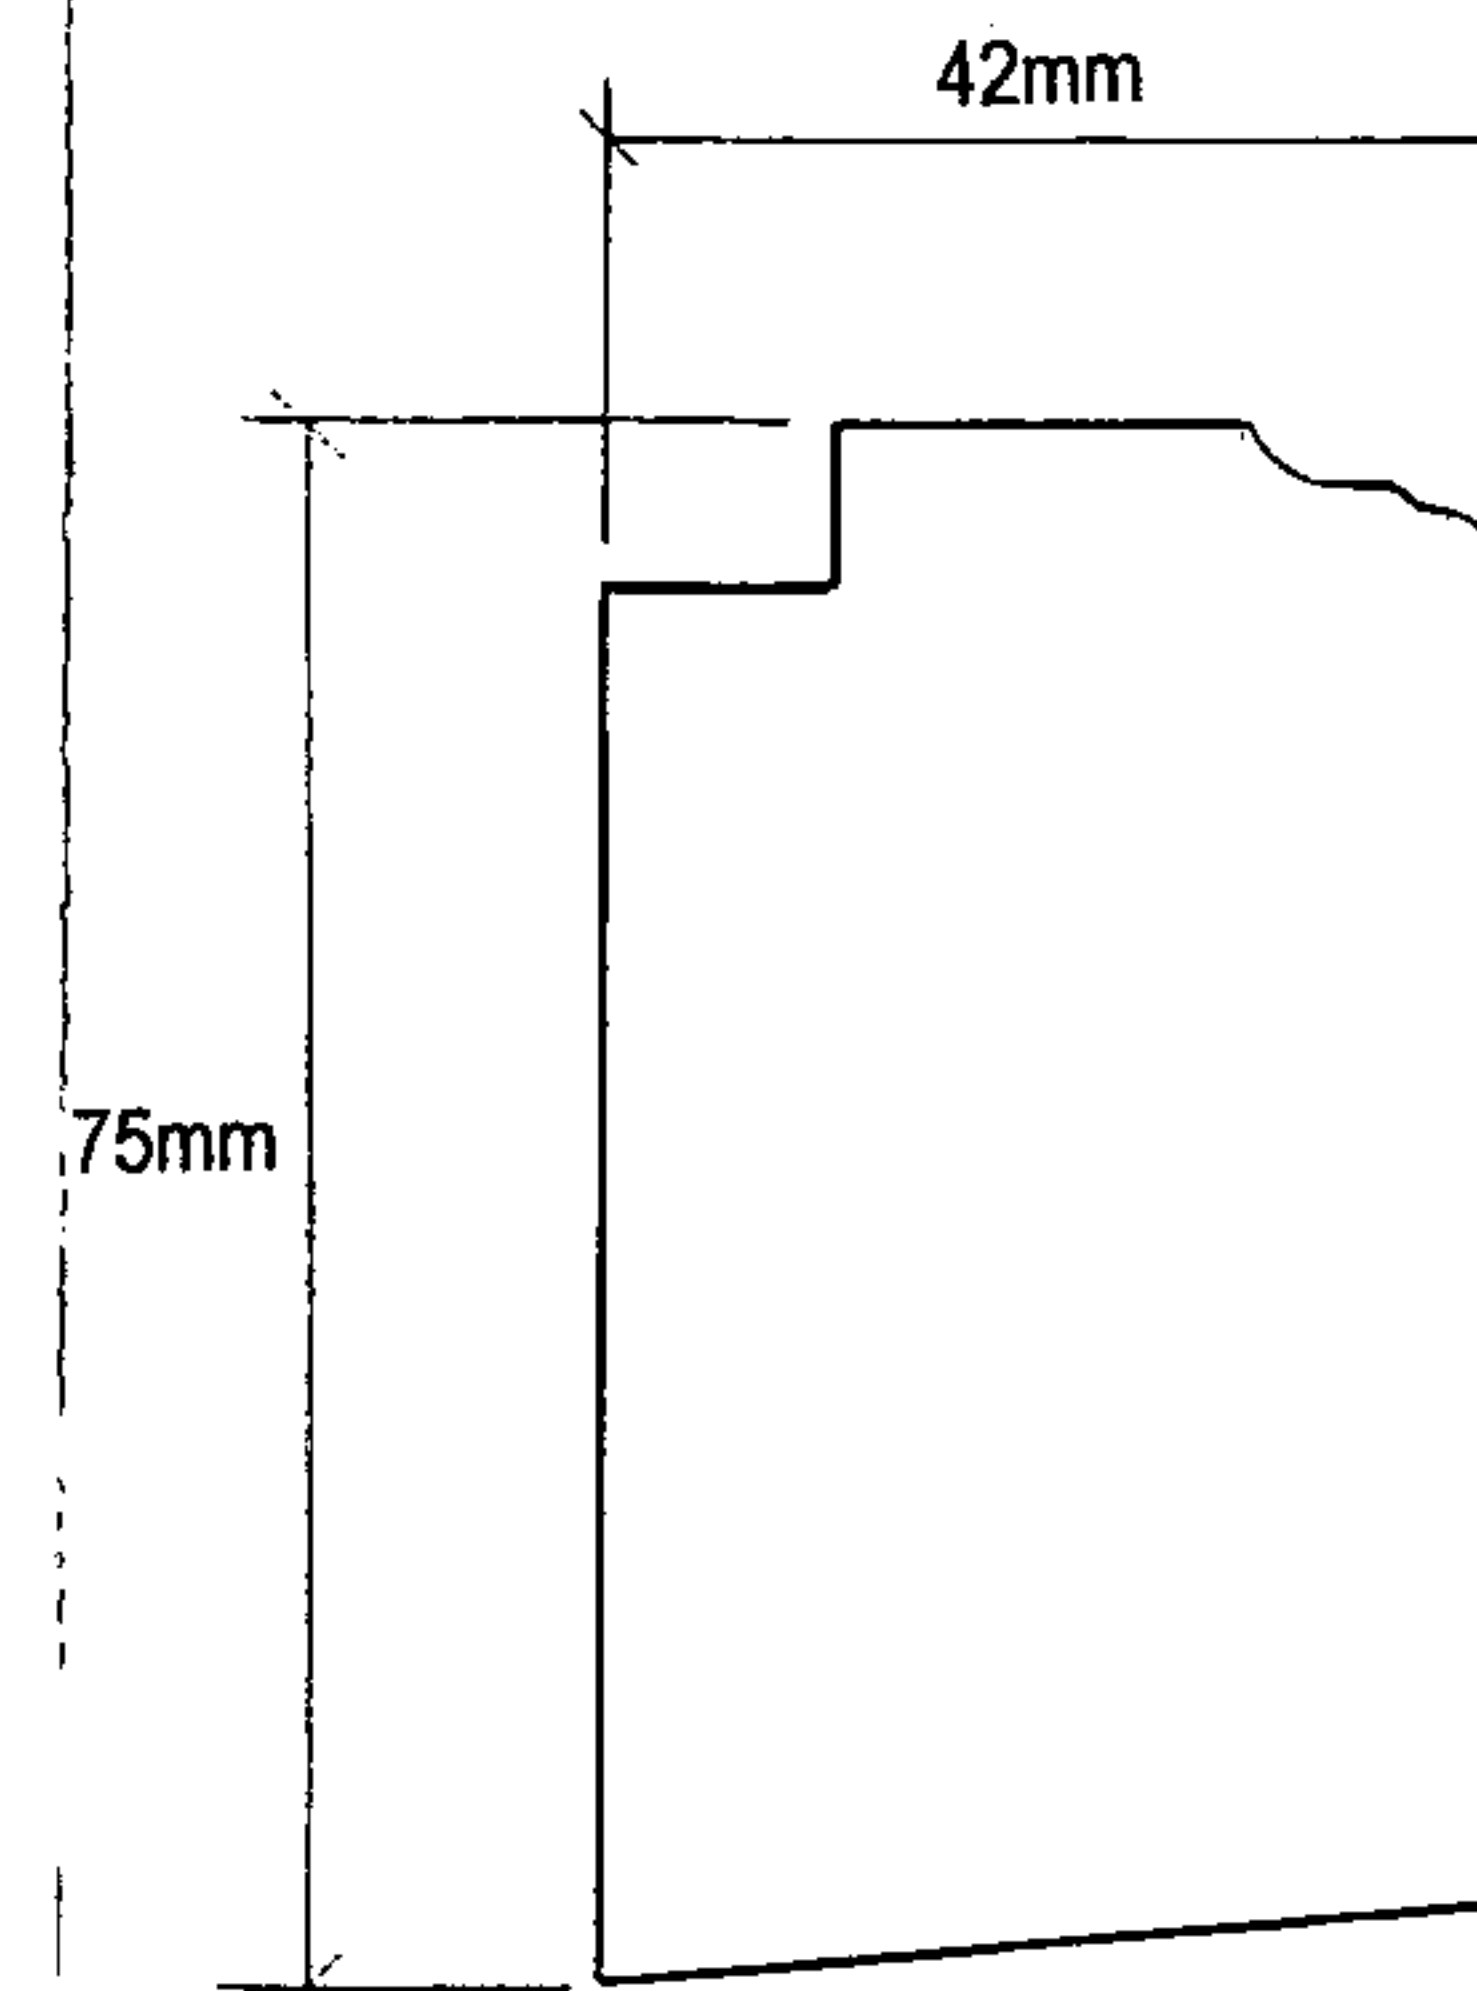

SECTION ON E - E

|                                                                   |            |
|-------------------------------------------------------------------|------------|
| HEREFORDSHIRE COUNCIL<br>PLANNING SERVICES<br>DEVELOPMENT CONTROL |            |
| 28 MAY 2010                                                       |            |
| To .....                                                          | File ..... |
| Ack'd .....                                                       | File ..... |

SECTION DETAILS  
SASH WINDOWS  
POUND HOUSE  
YARPOLE

Scale 1:5

A3022