



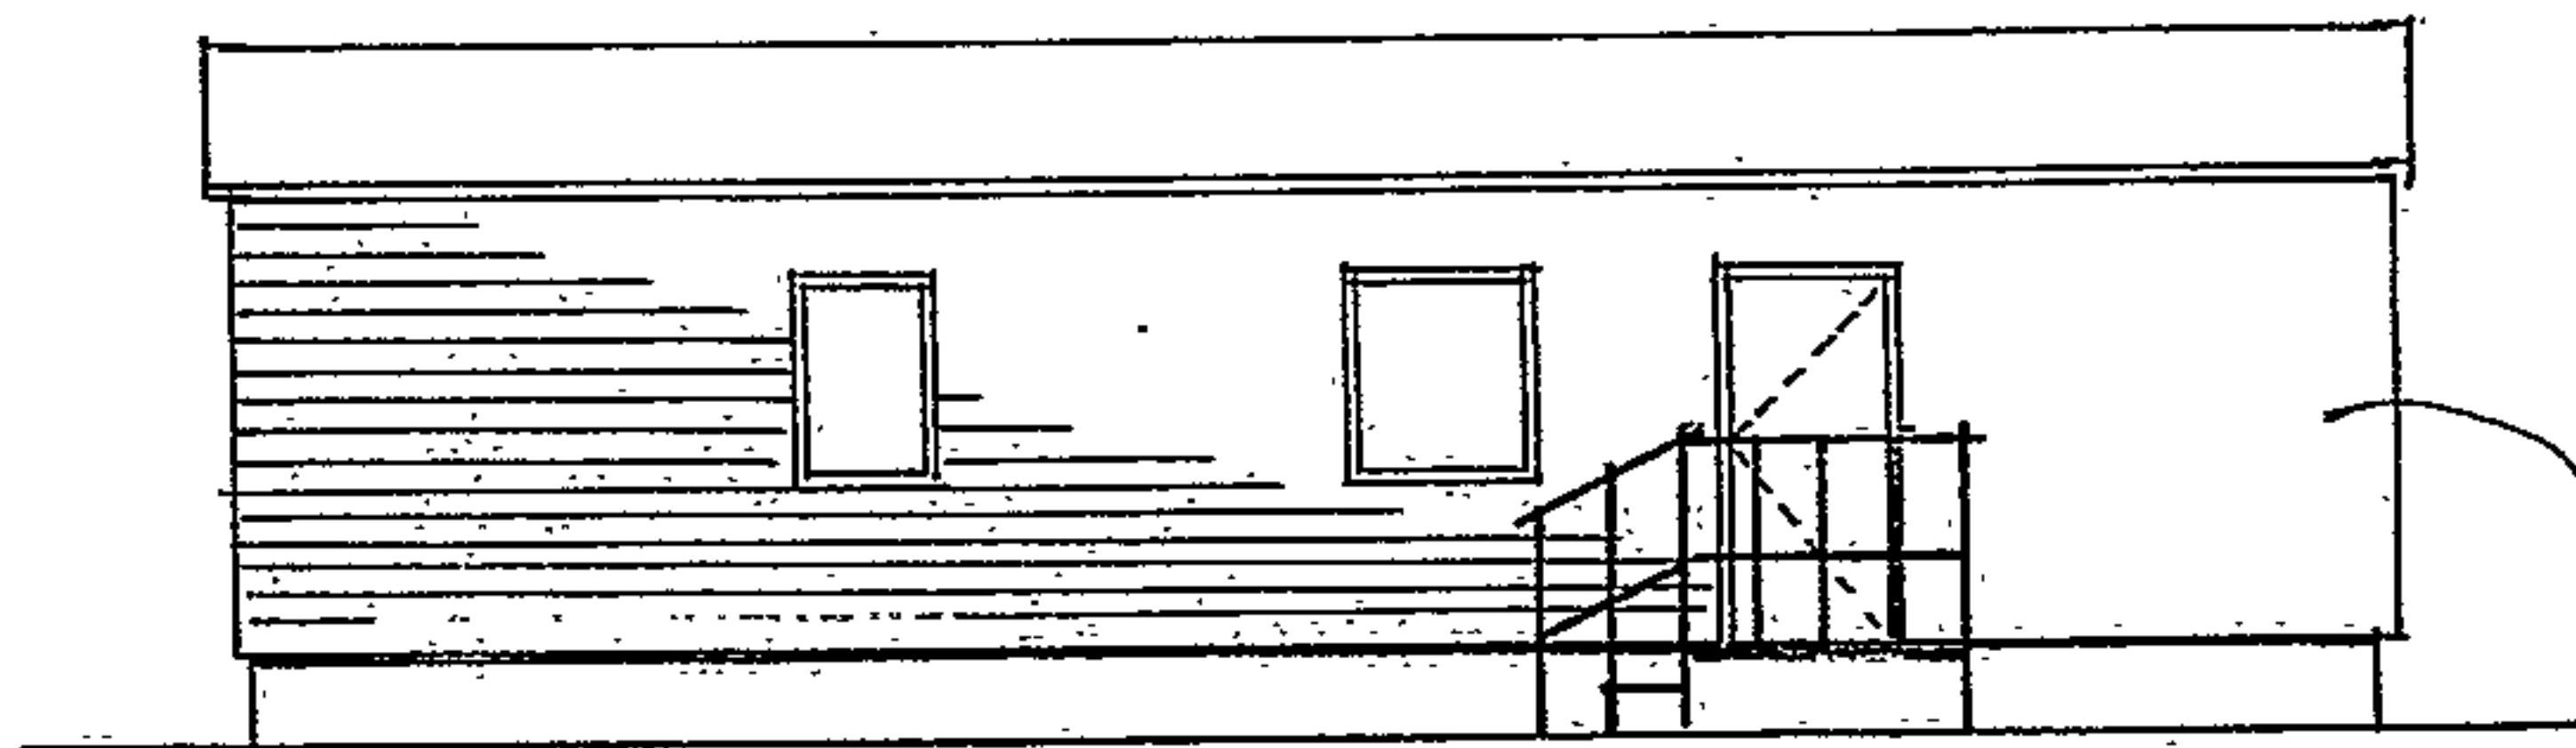



SOUTH ELEVATION
1:100

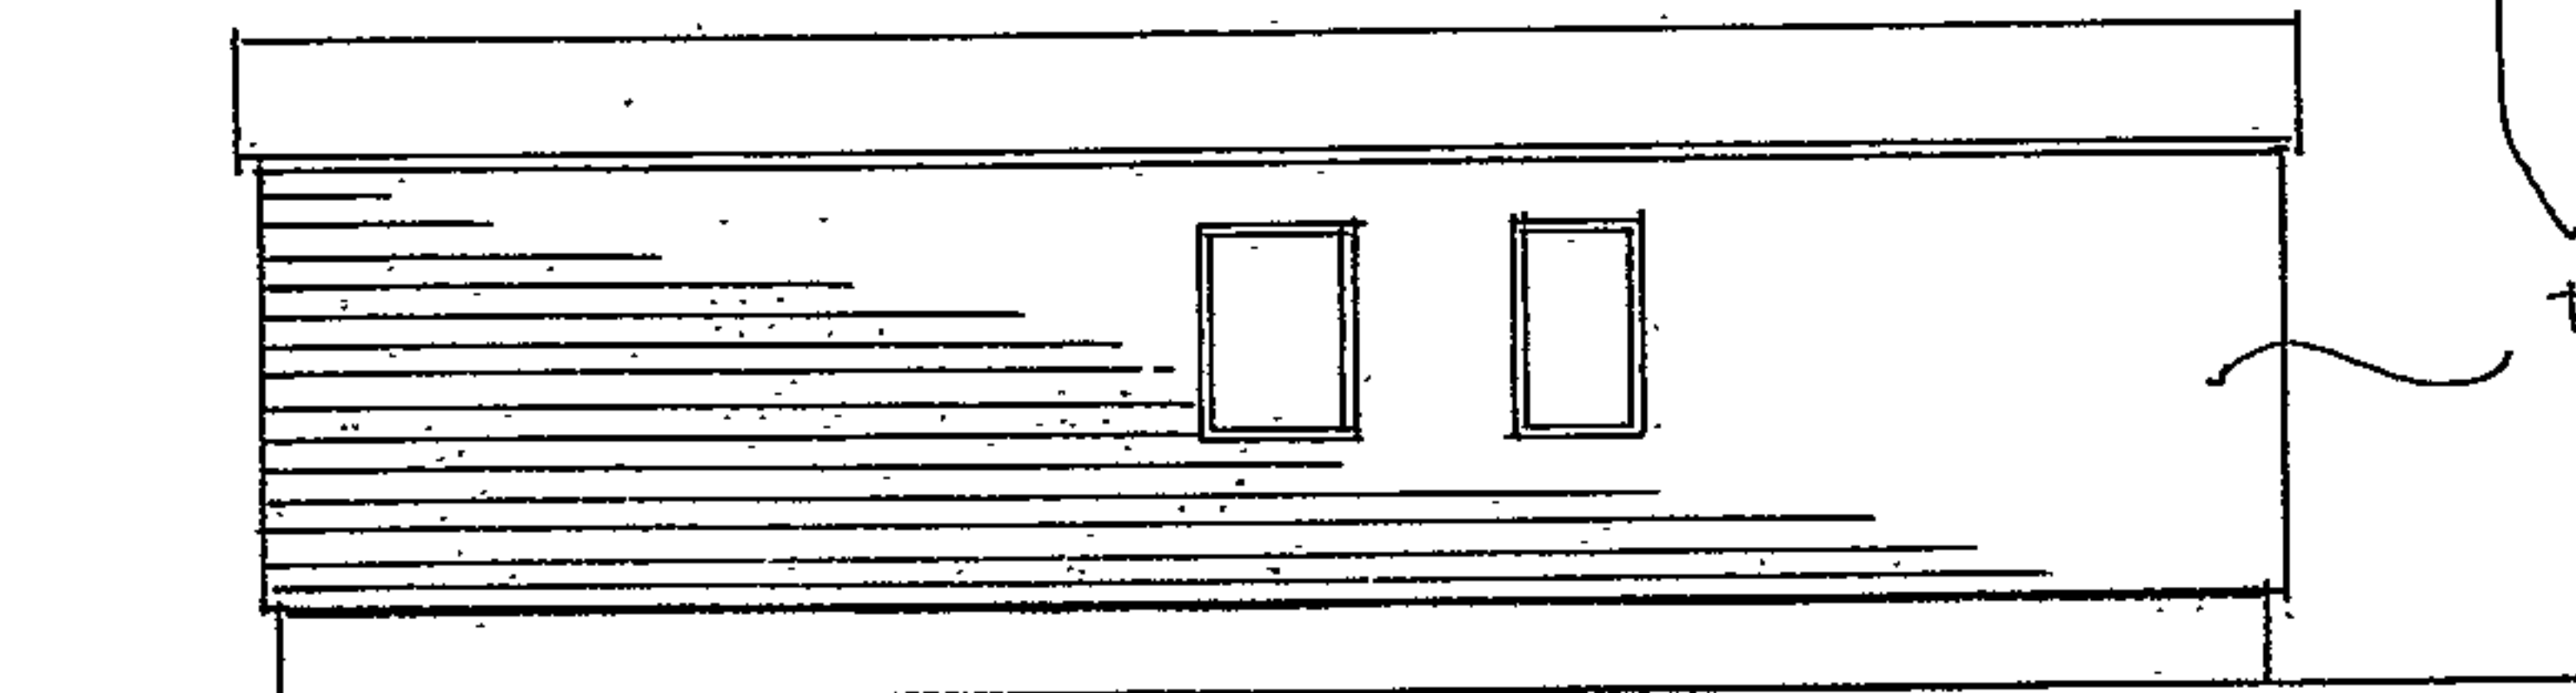


TIMBER
CLAD

NORTH ELEVATION
1:100

S / 111711 / F

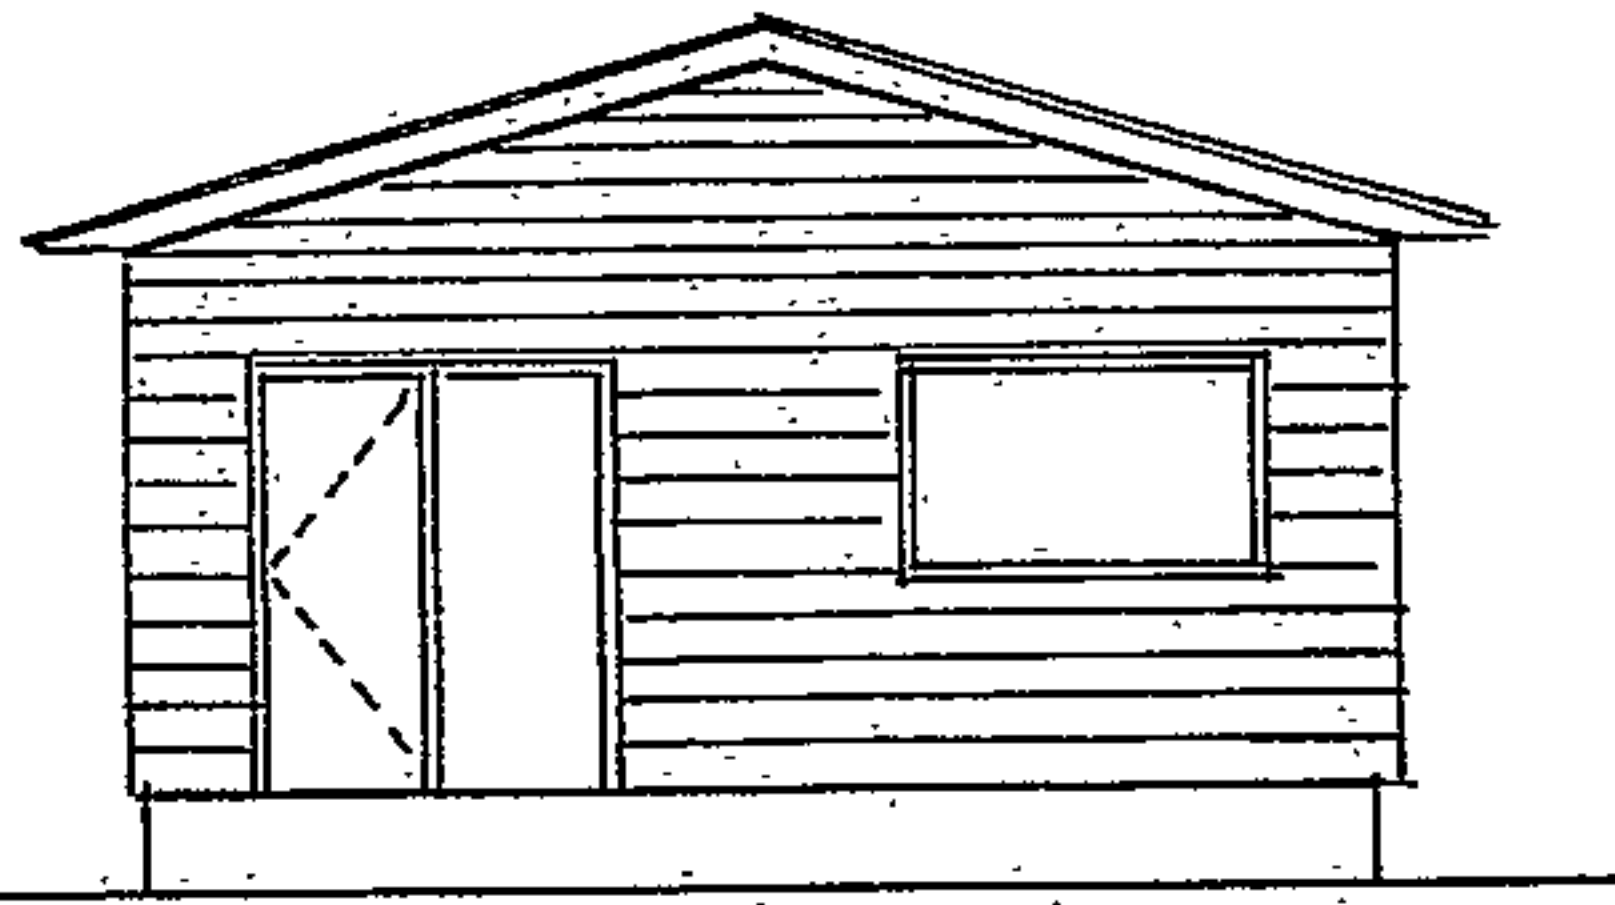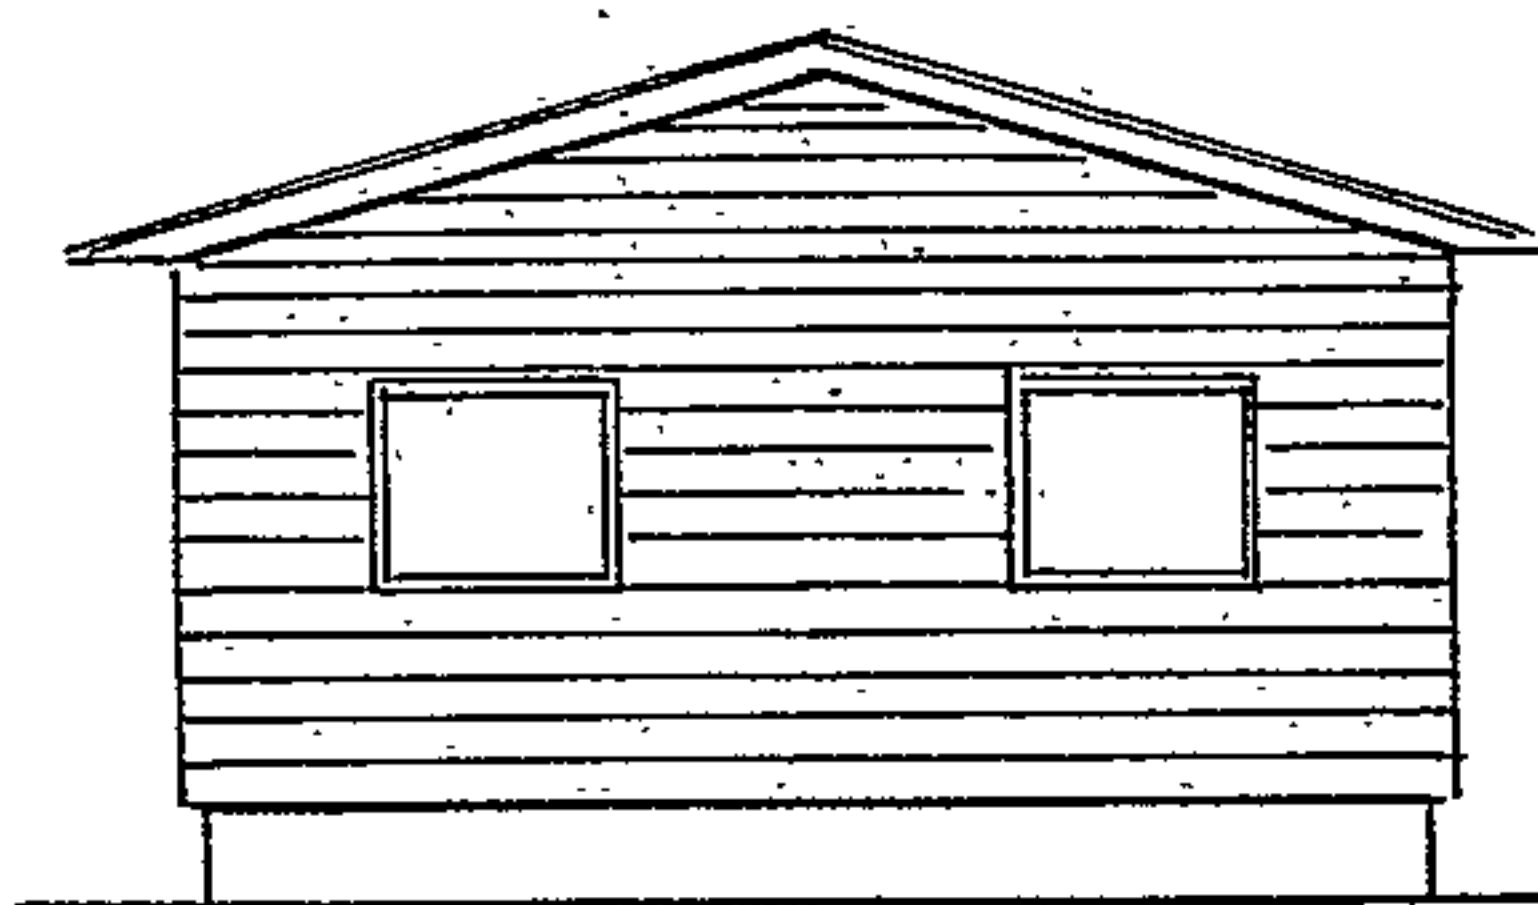

WEST ELEVATION 1:100 EAST ELEVATION

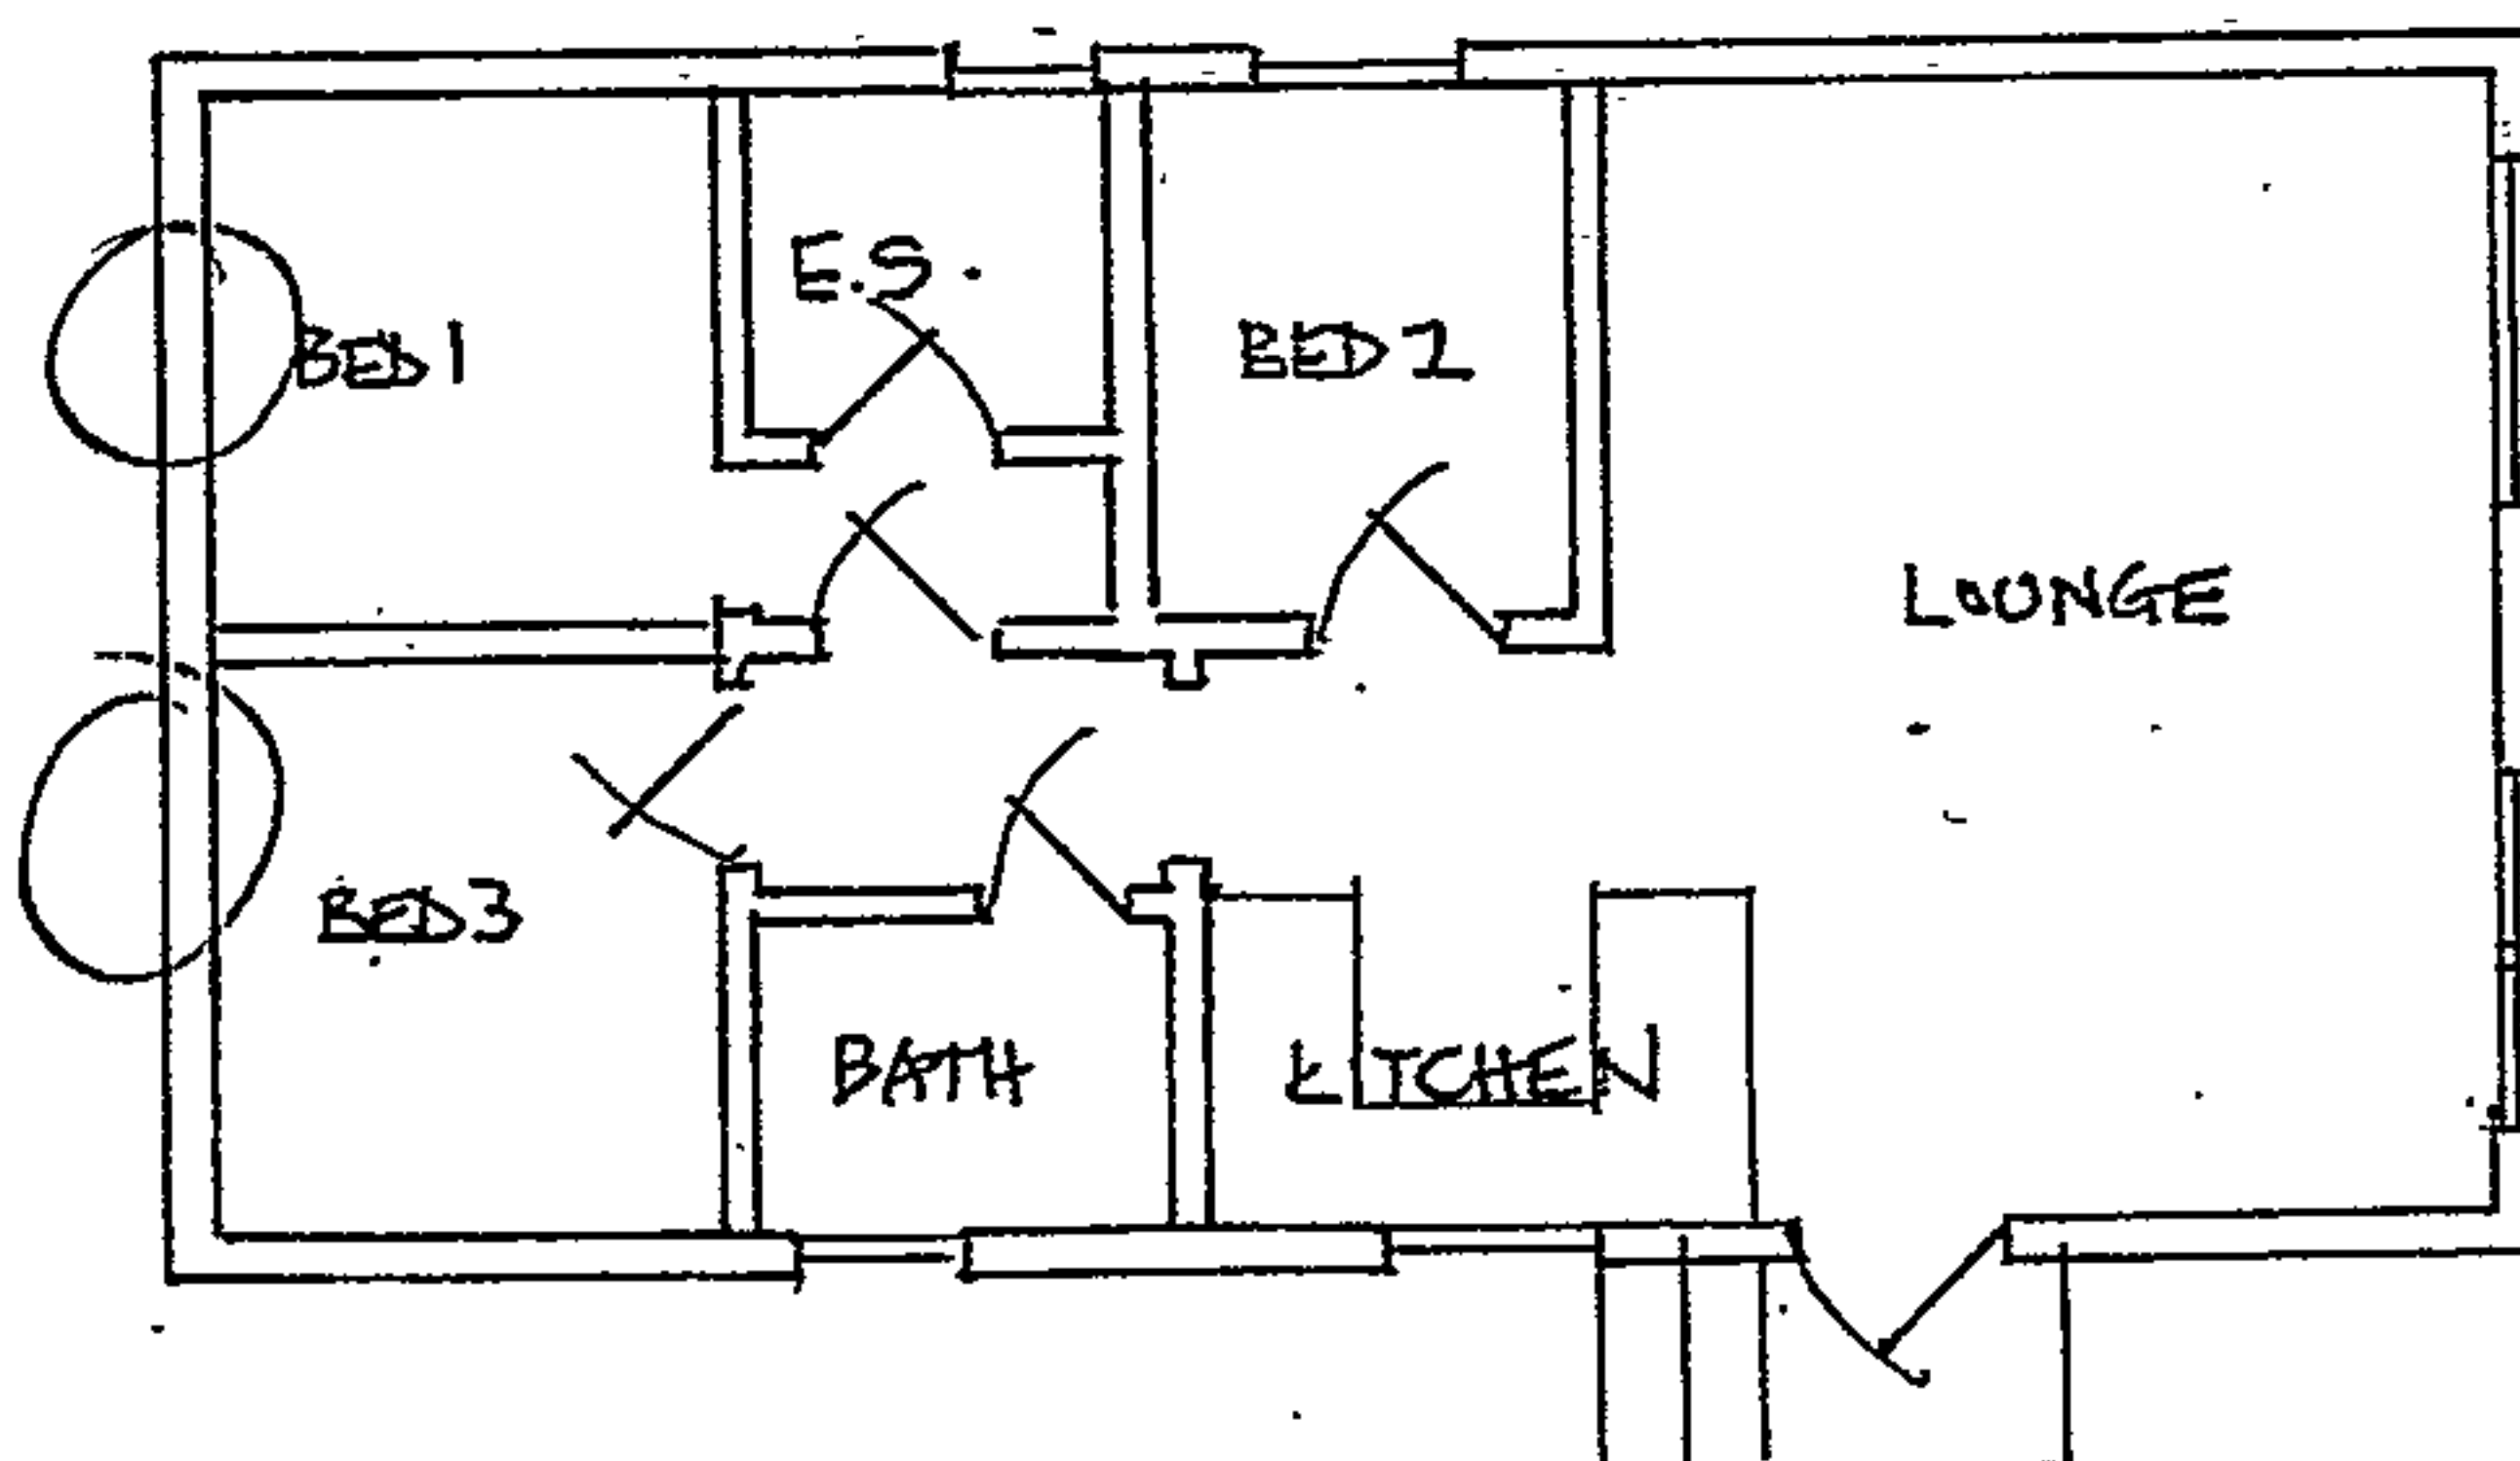

FLOOR
PLAN
(1:100)

HEREFORDSHIRE COUNCIL
PLANNING SERVICES
DEVELOPMENT CONTROL

18 JUL 2011

To: _____
Ack'd _____
File _____