


B23

↑ SOUTH SHOWING:-

RELATION TO NEIGHBOURING BUILDINGS

HEREFORDSHIRE COUNCIL
PLANNING SERVICES
DEVELOPMENT CONTROL
27 JUN 2019
To: _____
Ackd: _____
File: _____

Feather's Hotel
Kitchen

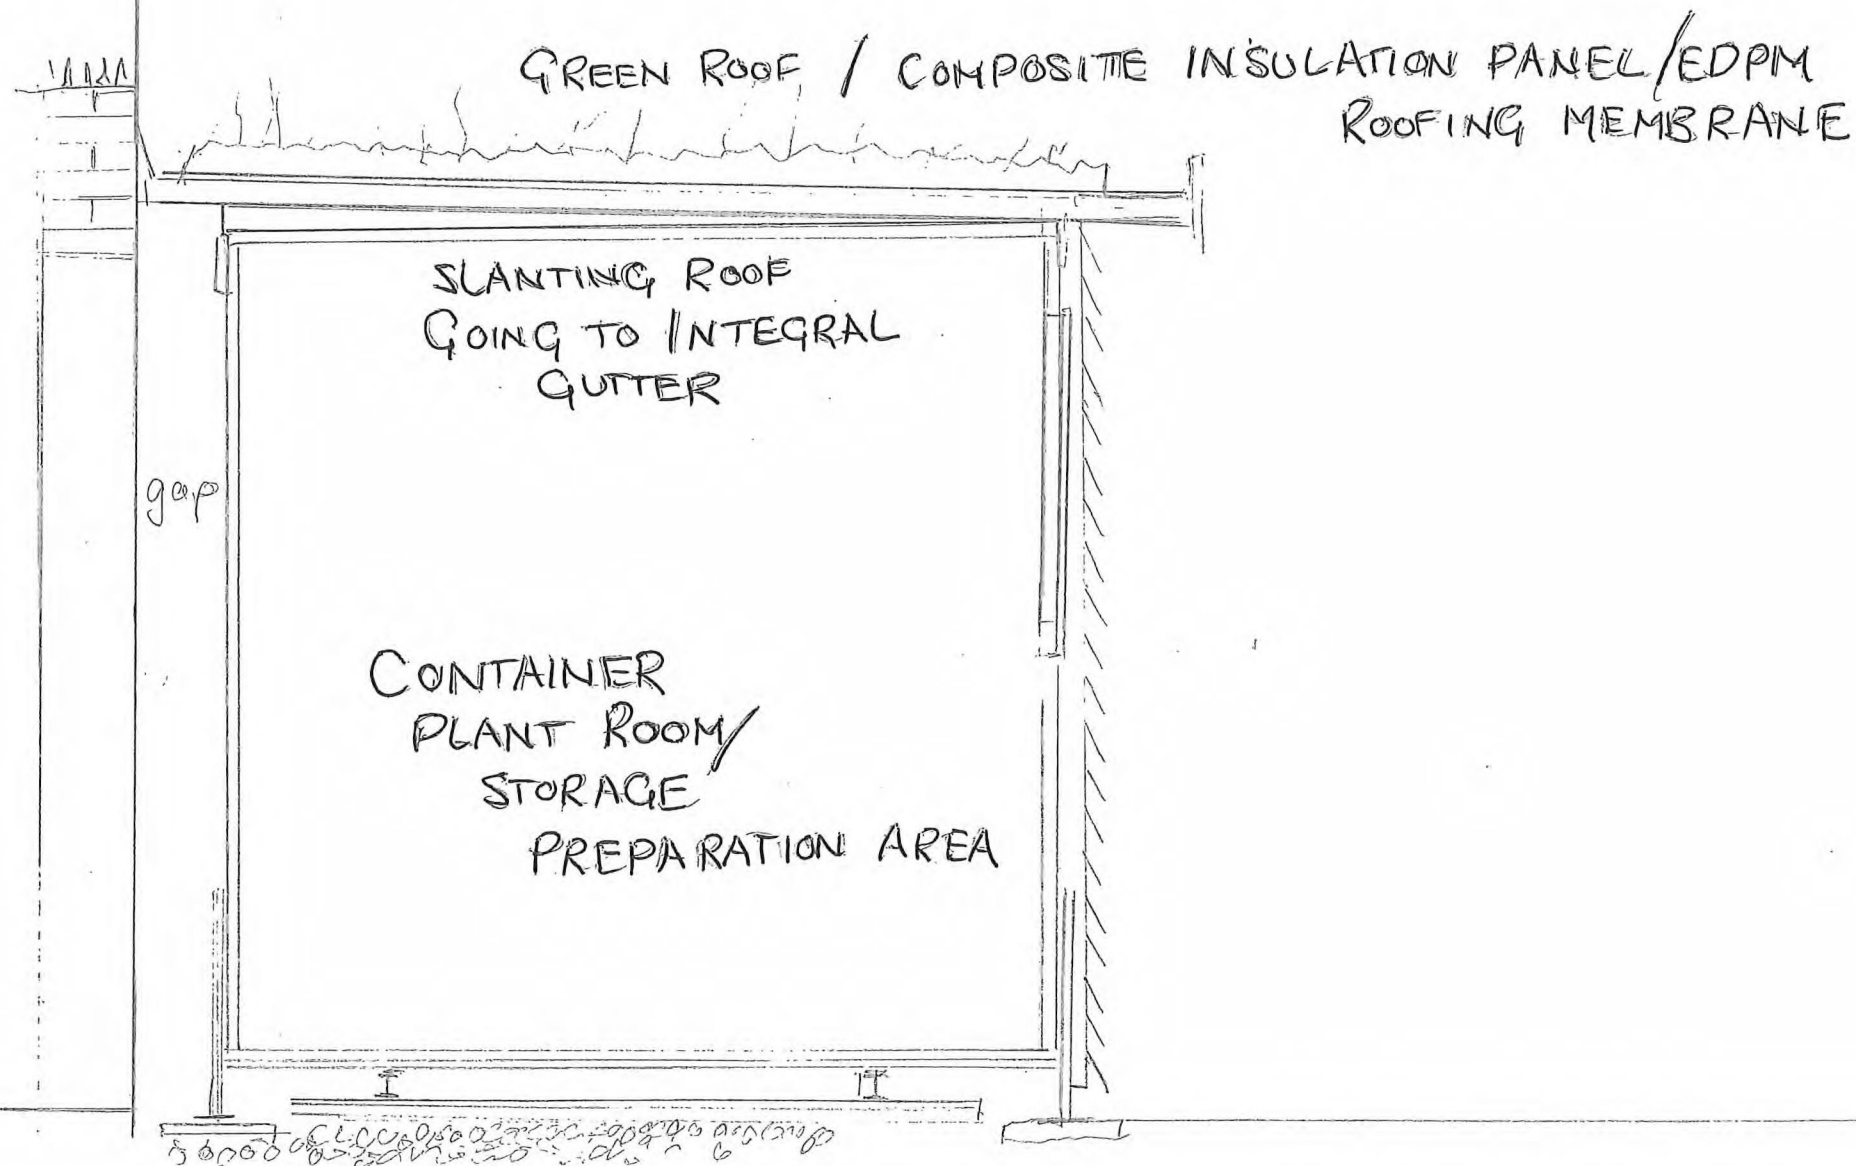

1:20