



front elevation - east facing






rear elevation - west facing

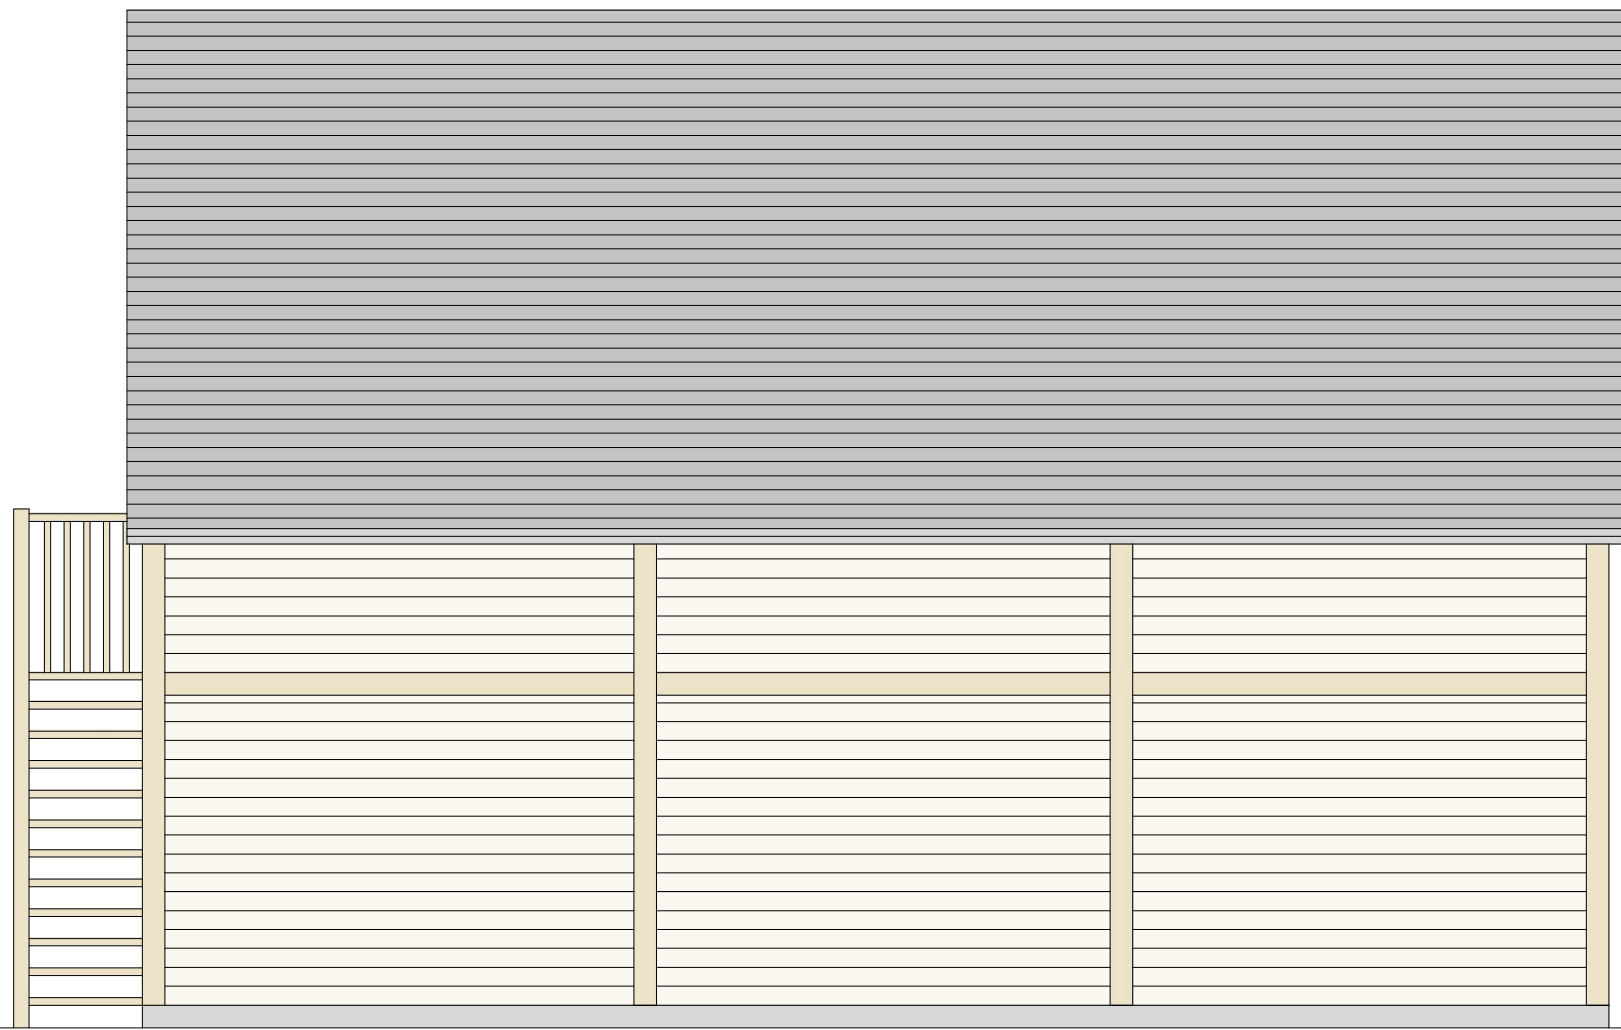

side elevation - north facing

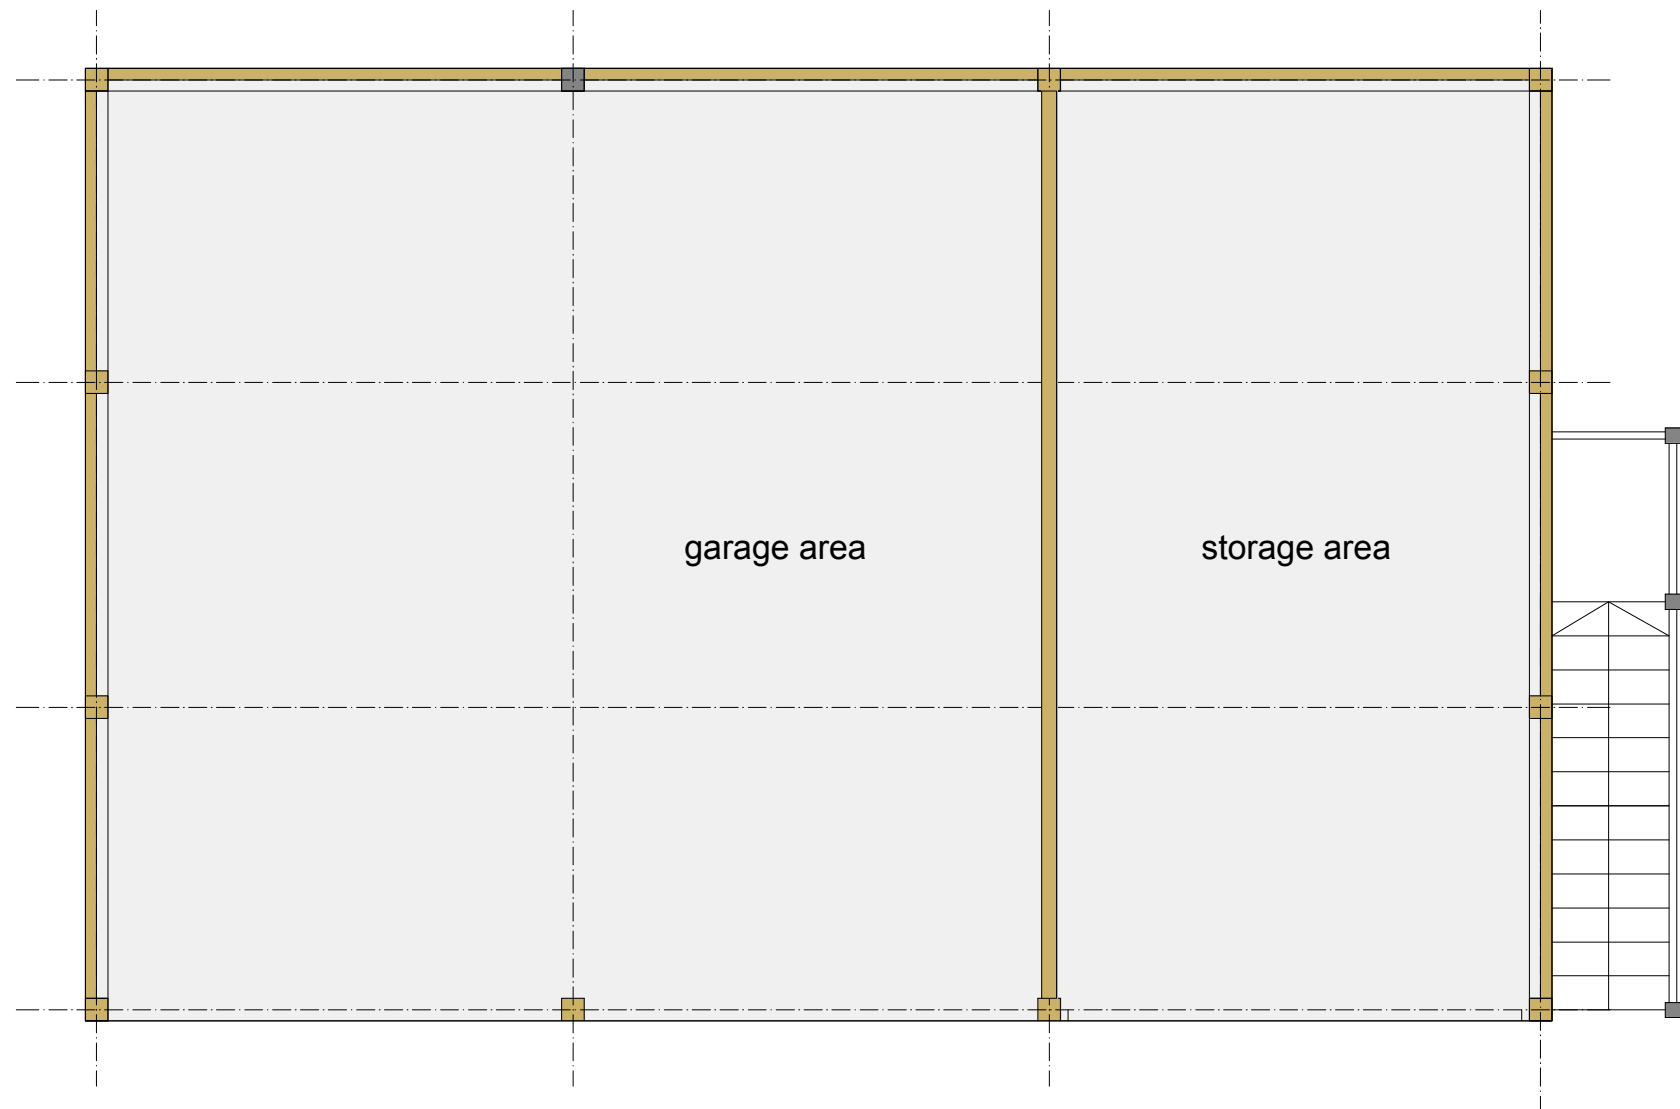

ground floor plan

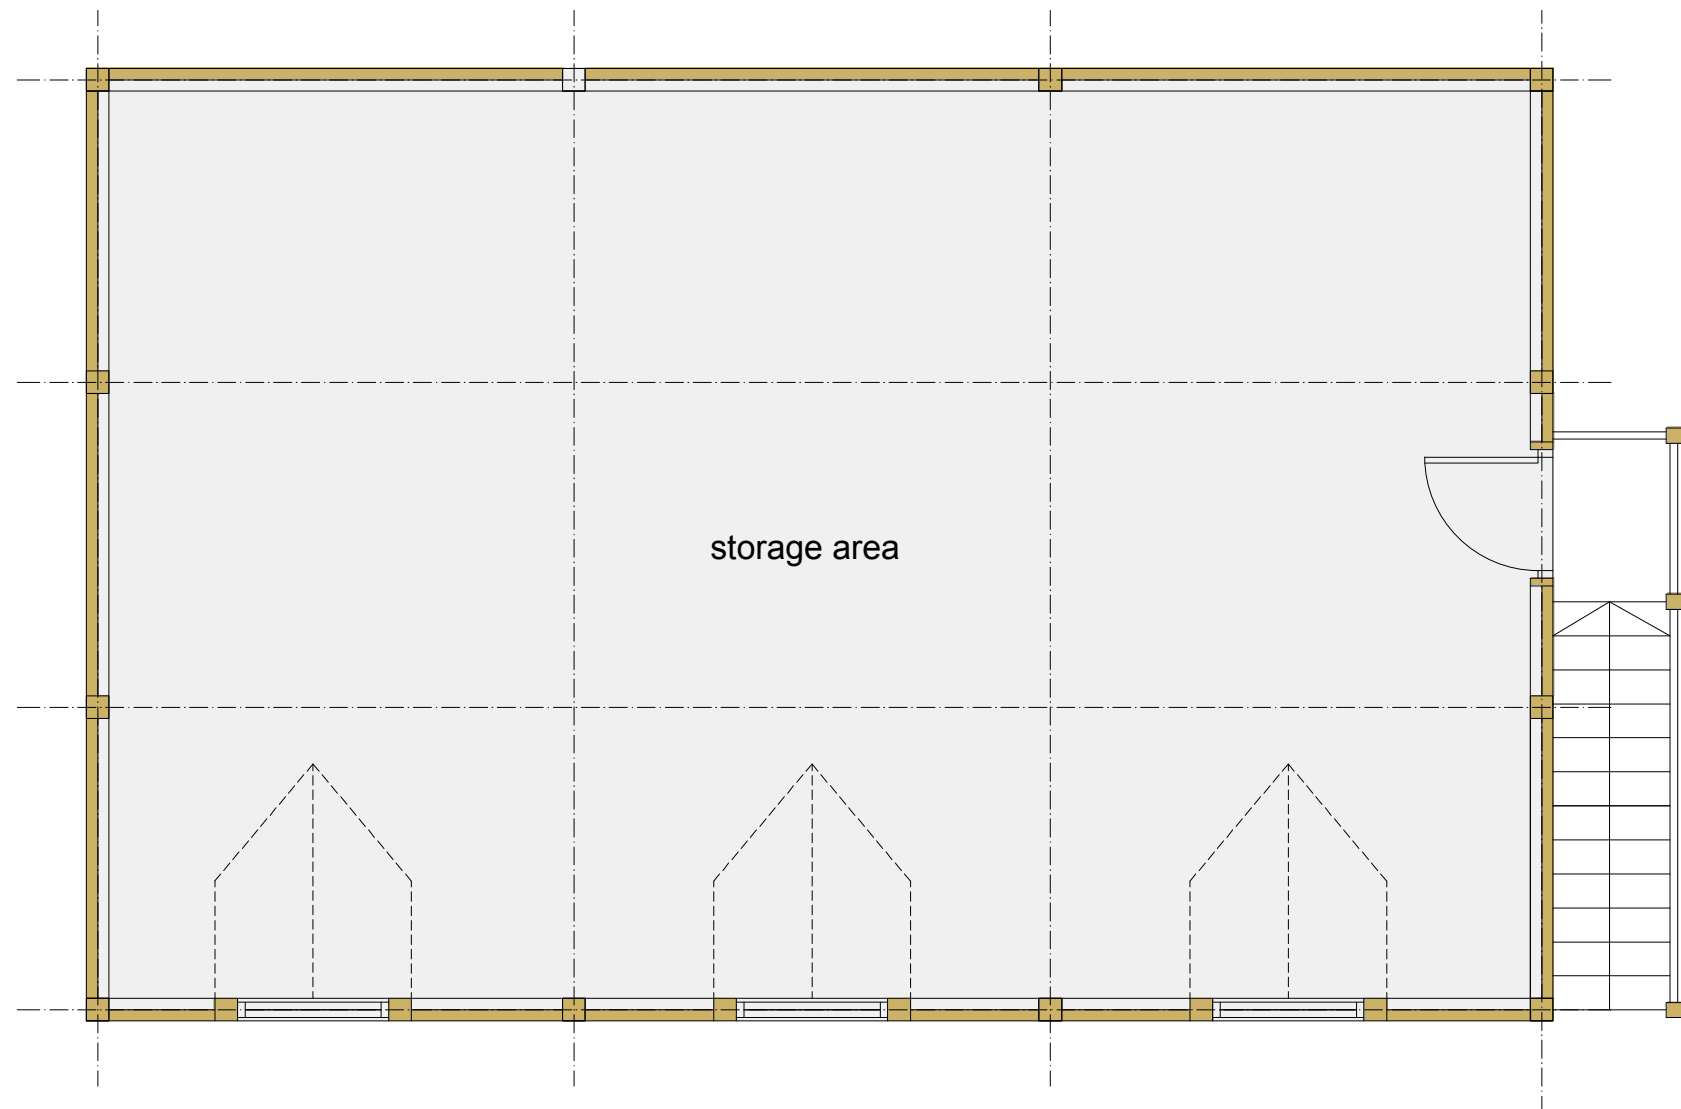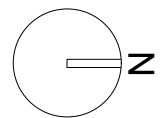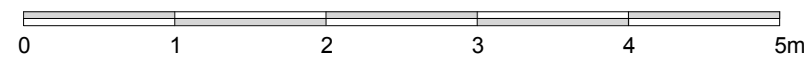

first floor plan



roof plan



side elevation - south facing