


122251

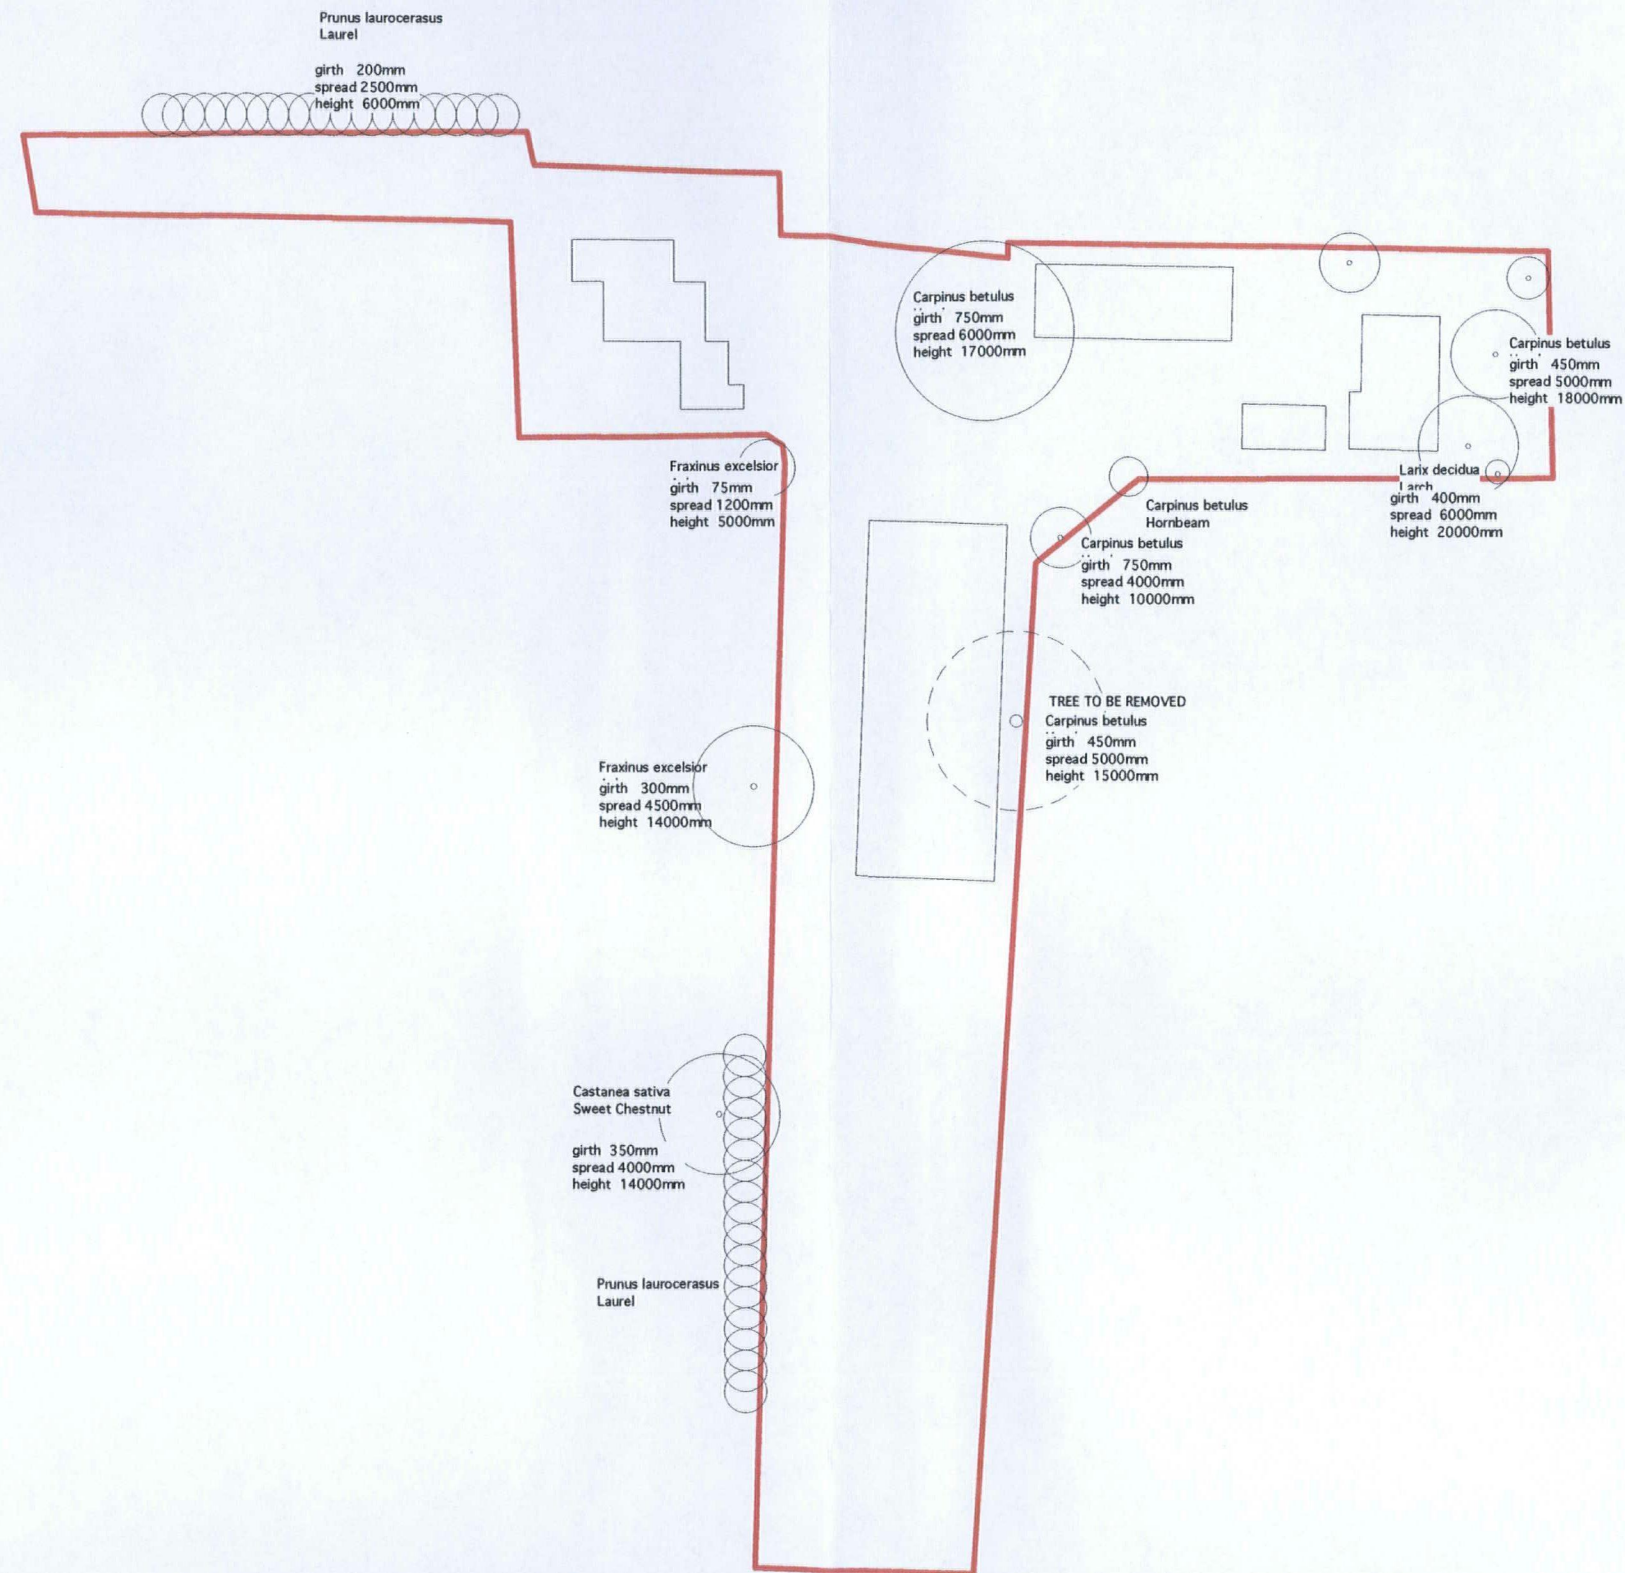

TREE SURVEY

<div>General Notes</div> <div><div>1. Do not scale off this drawing.</div><div>07/08/12 referred to the Architect.</div><div>3. This drawing is to be read in conjunction with all relevant Specifications and other drawings issued by the Architect, Structural Engineer and other Specialists.</div><div>4. This drawing is copyright and is not to be reproduced.</div></div>	<div>Specific Notes</div> <div>PROPOSED DEVELOPMENT RENEWAL OF PERMISSION CW2003/0733/F</div>	<div>Revision</div> <div>Date</div> <div>Details of revision</div>	<div>Client</div> <div>Mr D Sockett</div>	<div>alpha architect</div> <div>a²</div> <div>Beechtrees, Upper Dormington</div> <div>t - +44 (0)1432 850 881 m- +44 (0)7779987479 e - alphaarchitect@btinternet.com</div>			
			<div>Project</div> <div>Little Haven Conifer Walk, Hereford, HR4 0SW</div>				
			<div>Drawing Title</div> <div>TREE SURVEY</div>				
			<div>Status</div> <div>PA</div>	<div>Date</div> <div></div>	<div>Drawn By</div> <div>JBL</div>	<div>Dwg Size</div> <div>A3</div>	
			<div>Scale</div> <div>1: 500 @ A3</div>	<div>Job No</div> <div>SOC-06</div>	<div>Dwg No</div> <div>TREE</div>	<div>Revision</div> <div>-</div>	