




New signage to be 5000X2000MM set onto 3mm thick composite sheeting.
Signs held in place by 2 'L' shaped angle screwed to wall. Signs to sit within these and screwed to the angle.

PROPOSED SIDE ELEVATION

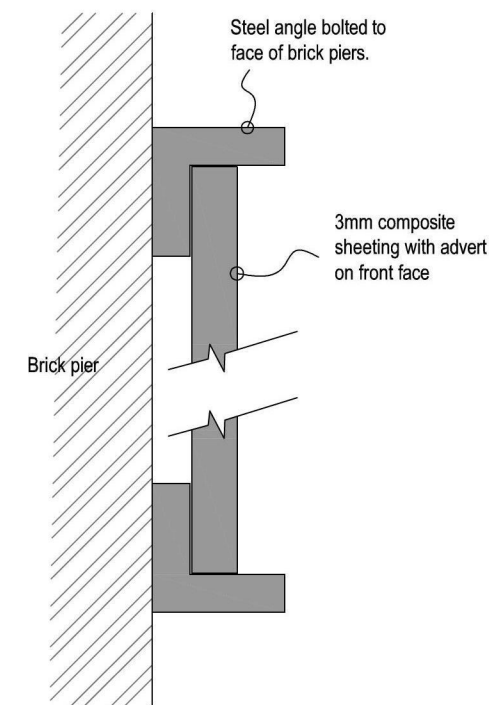

SIGN CROSS SECTION
1/1

1m @ 1:100

DRG NO: SS13

PROPOSED ADVERTISEMENT



EXISTING SIDE ELEVATION

PROPOSED DEVELOPMEN
AT FARMERS CLUB
42 WIDEMARSH STREET
HEREFORD

**DAVID EDWARDS
ASSOCIATES**

Architect & chartered surveyor

01432 269158
07733105258
david@davidedwardsassociates.org.uk

Scale 1:100 @ a3 Date December 2013