


NW/100359/N

02/02/2010

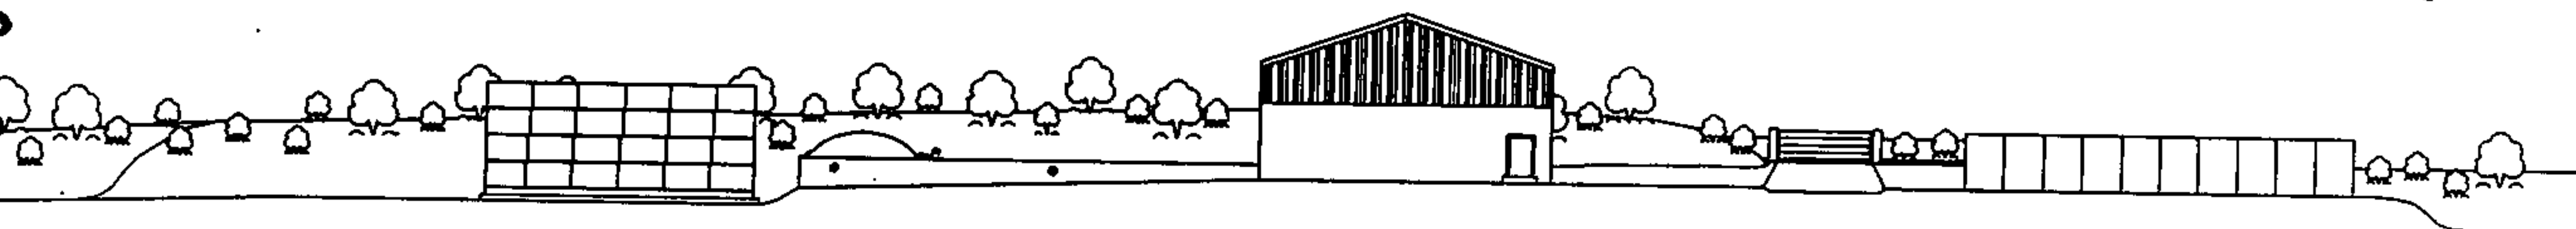

View From D-D



MARCHES BIOGAS
 ANAEROBIC DIGESTION ENGINEERING
 Marches Biogas
 Ludlow,
 Shropshire SY8 4JT
 Tel. No. 07977 141778

This drawing and design is the property of Marches Biogas and without the written consent of Marches Biogas may not be copied in whole or in part or in part or incorporated in a third party or used for any other purpose.

Rev.	Issue Details	Date	Scale	Client
A	Issued for Planning	06.02.10	1:500/A4	Bedstone Growers
			Drawn RM	Project Anaerobic Digestion Plant
			Checked	Title Elevation D - D
			Approved	Drawing No. MB060210BG/8