




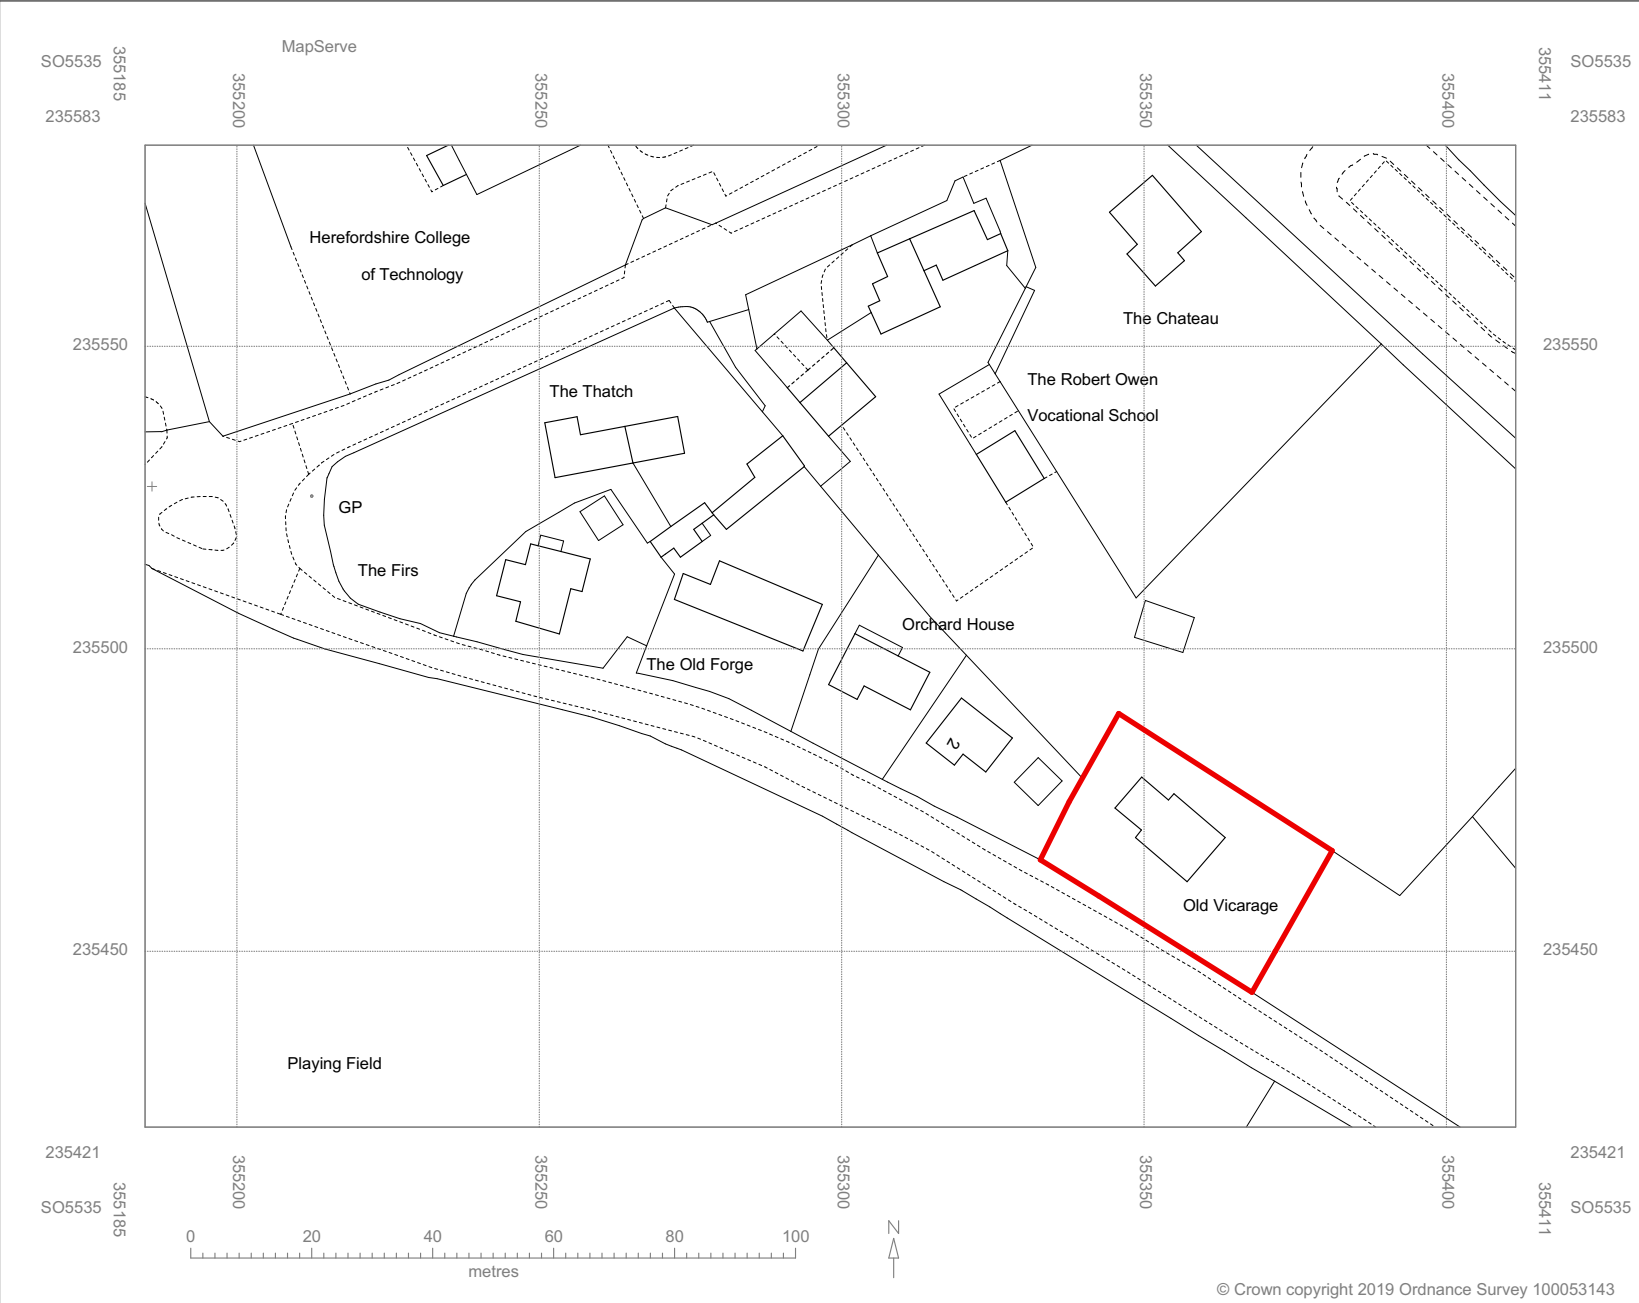

1:1250 Location Plan

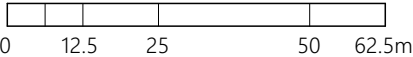

1:500 Block Plan

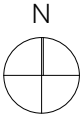

|   |                                  |
|---|----------------------------------|
| <br>m: 07970 486523<br>e: alexstreet@gmail.com |                                  |
| <b>The Old Vicarage<br/>Holme Lacy</b>                                                                                              |                                  |
| <b>Mr &amp; Mrs Brady</b>   |                                  |
| Drawing Name   | <b>Location &amp; Block Plan</b> |
| Drawing Status   | <b>Planning</b>                  |
| Date   | 07/02/19                         |
| Drawing Scale   | <b>1:1250, 1:500</b>             |
| Layout ID<br><b>0100</b>   | Revision<br><b>02 - WIP</b>      |