


DESCRIPTION:
GENERAL DEVELOPMENT

DATE
XX.09.23


REV:
A

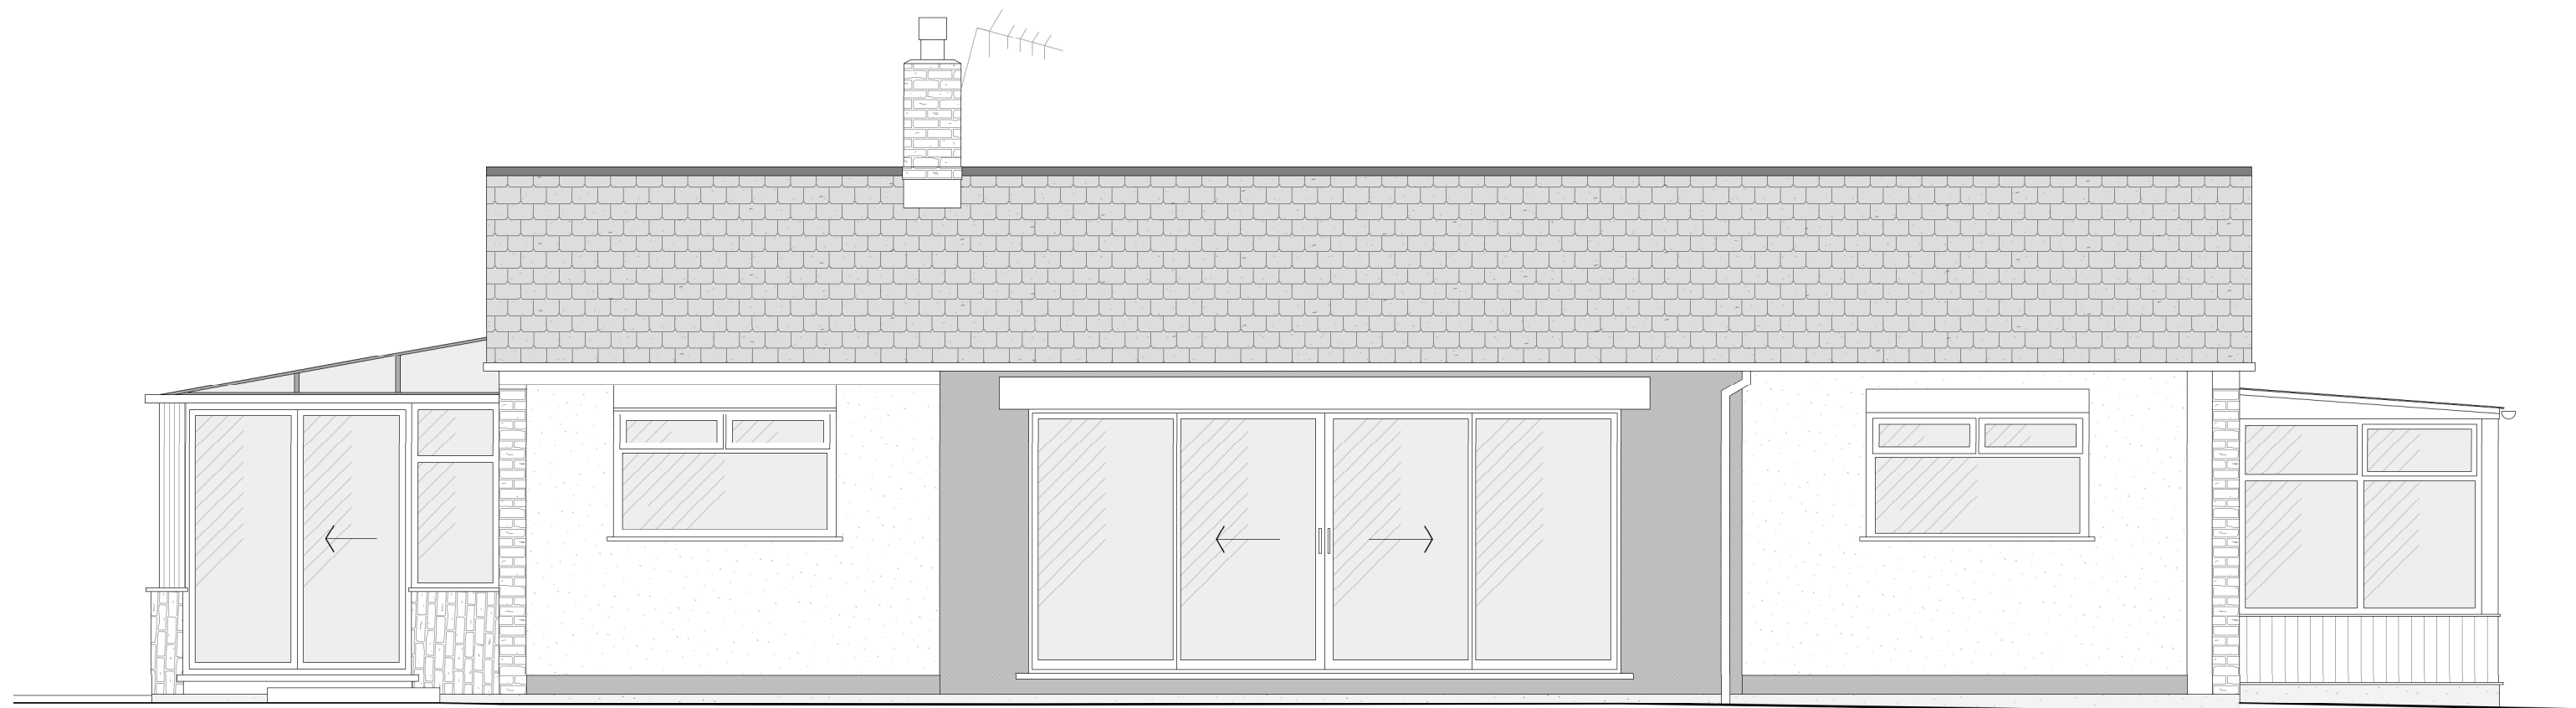

EAST ELEVATION
1:50 @ A1 / 1:100 @ A3



NORTH ELEVATION
1:50 @ A1 / 1:100 @ A3

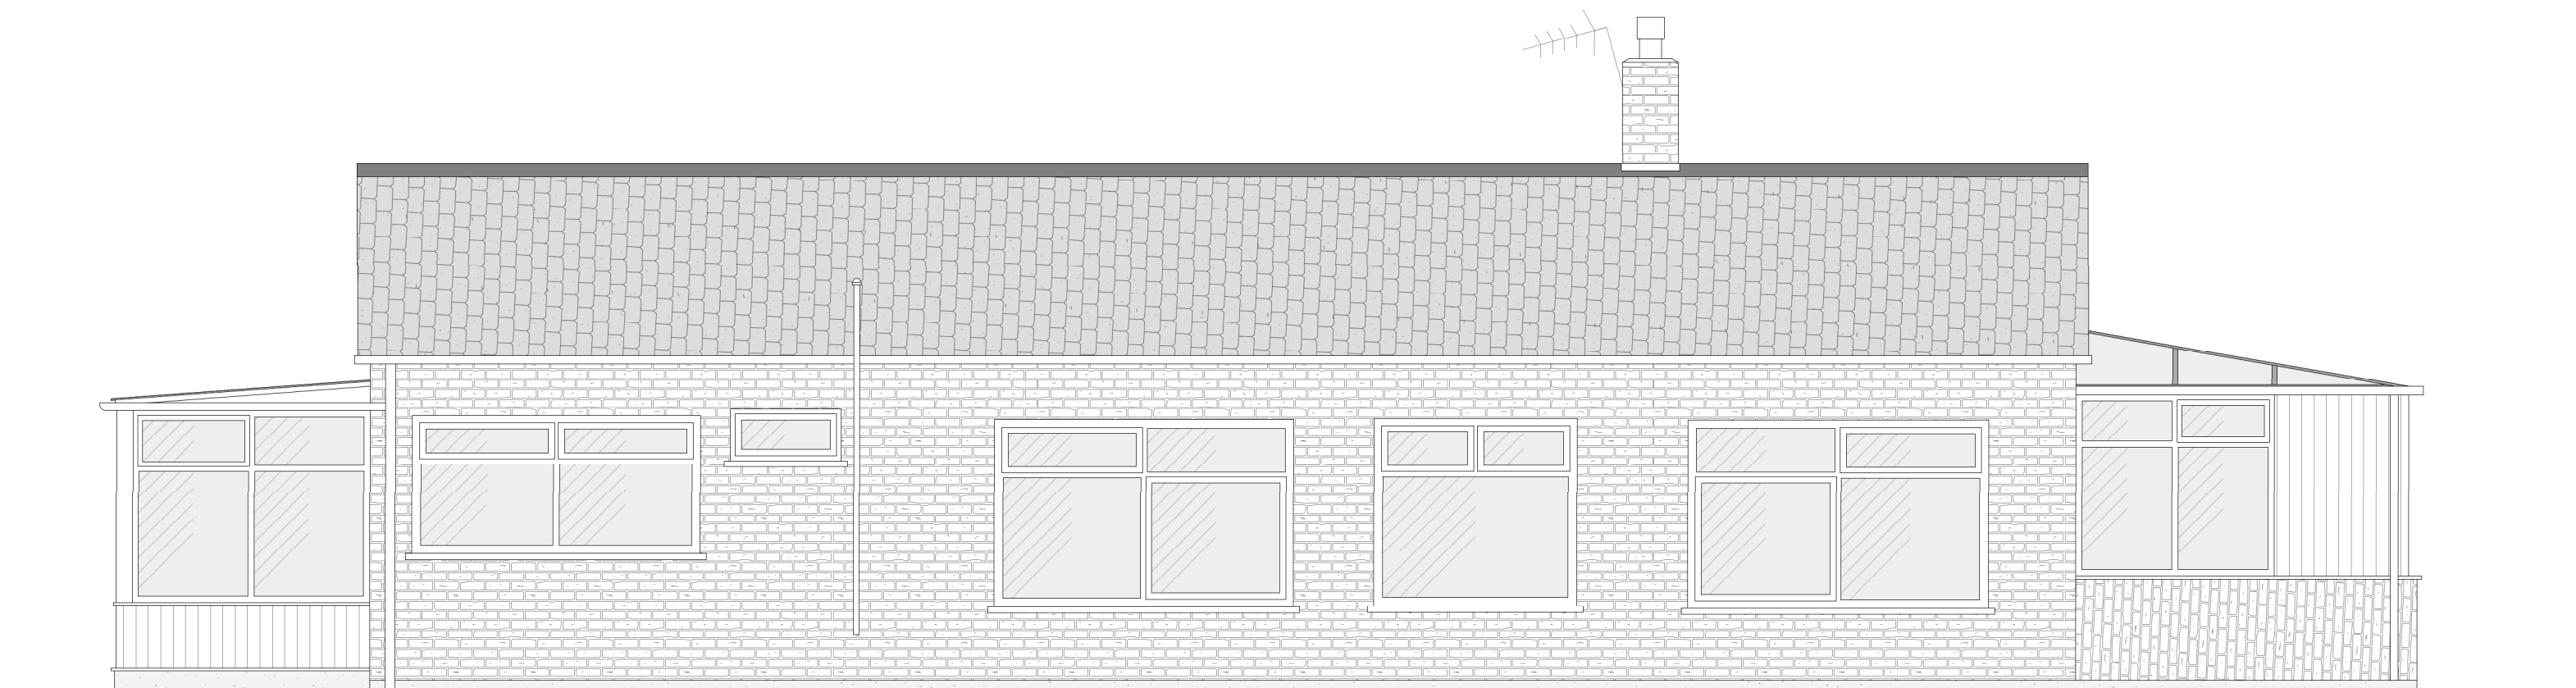

WEST ELEVATION
1:50 @ A1 / 1:100 @ A3



SOUTH ELEVATION
1:50 @ A1 / 1:100 @ A3