


Window Head Detail

Meeting Stile Detail

Glazing Bar Detail


Cill Detail

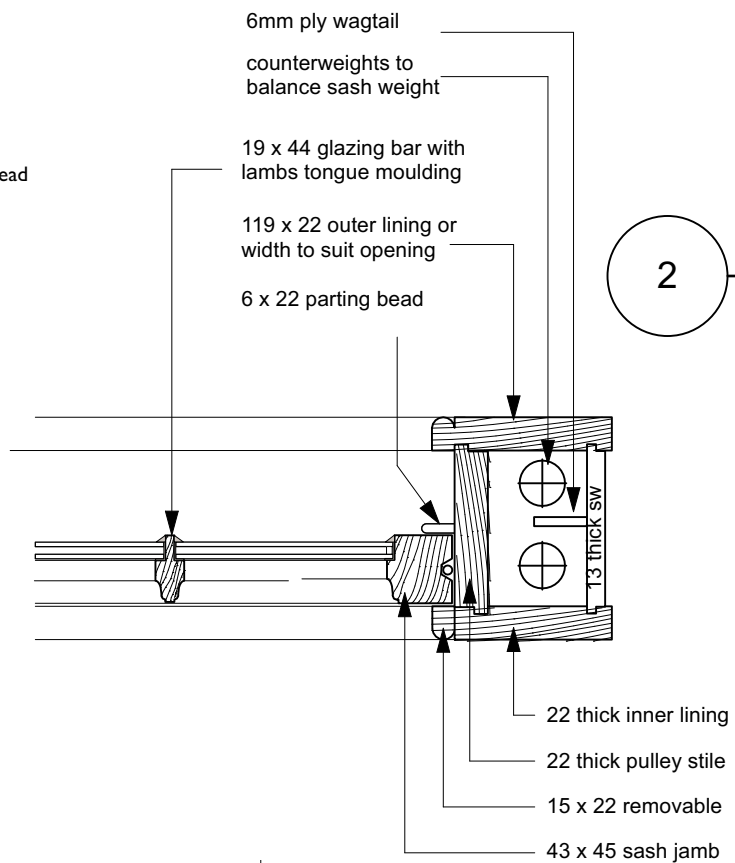

2

Replacement Sash Window Jamb Detail

Scale: 1:5

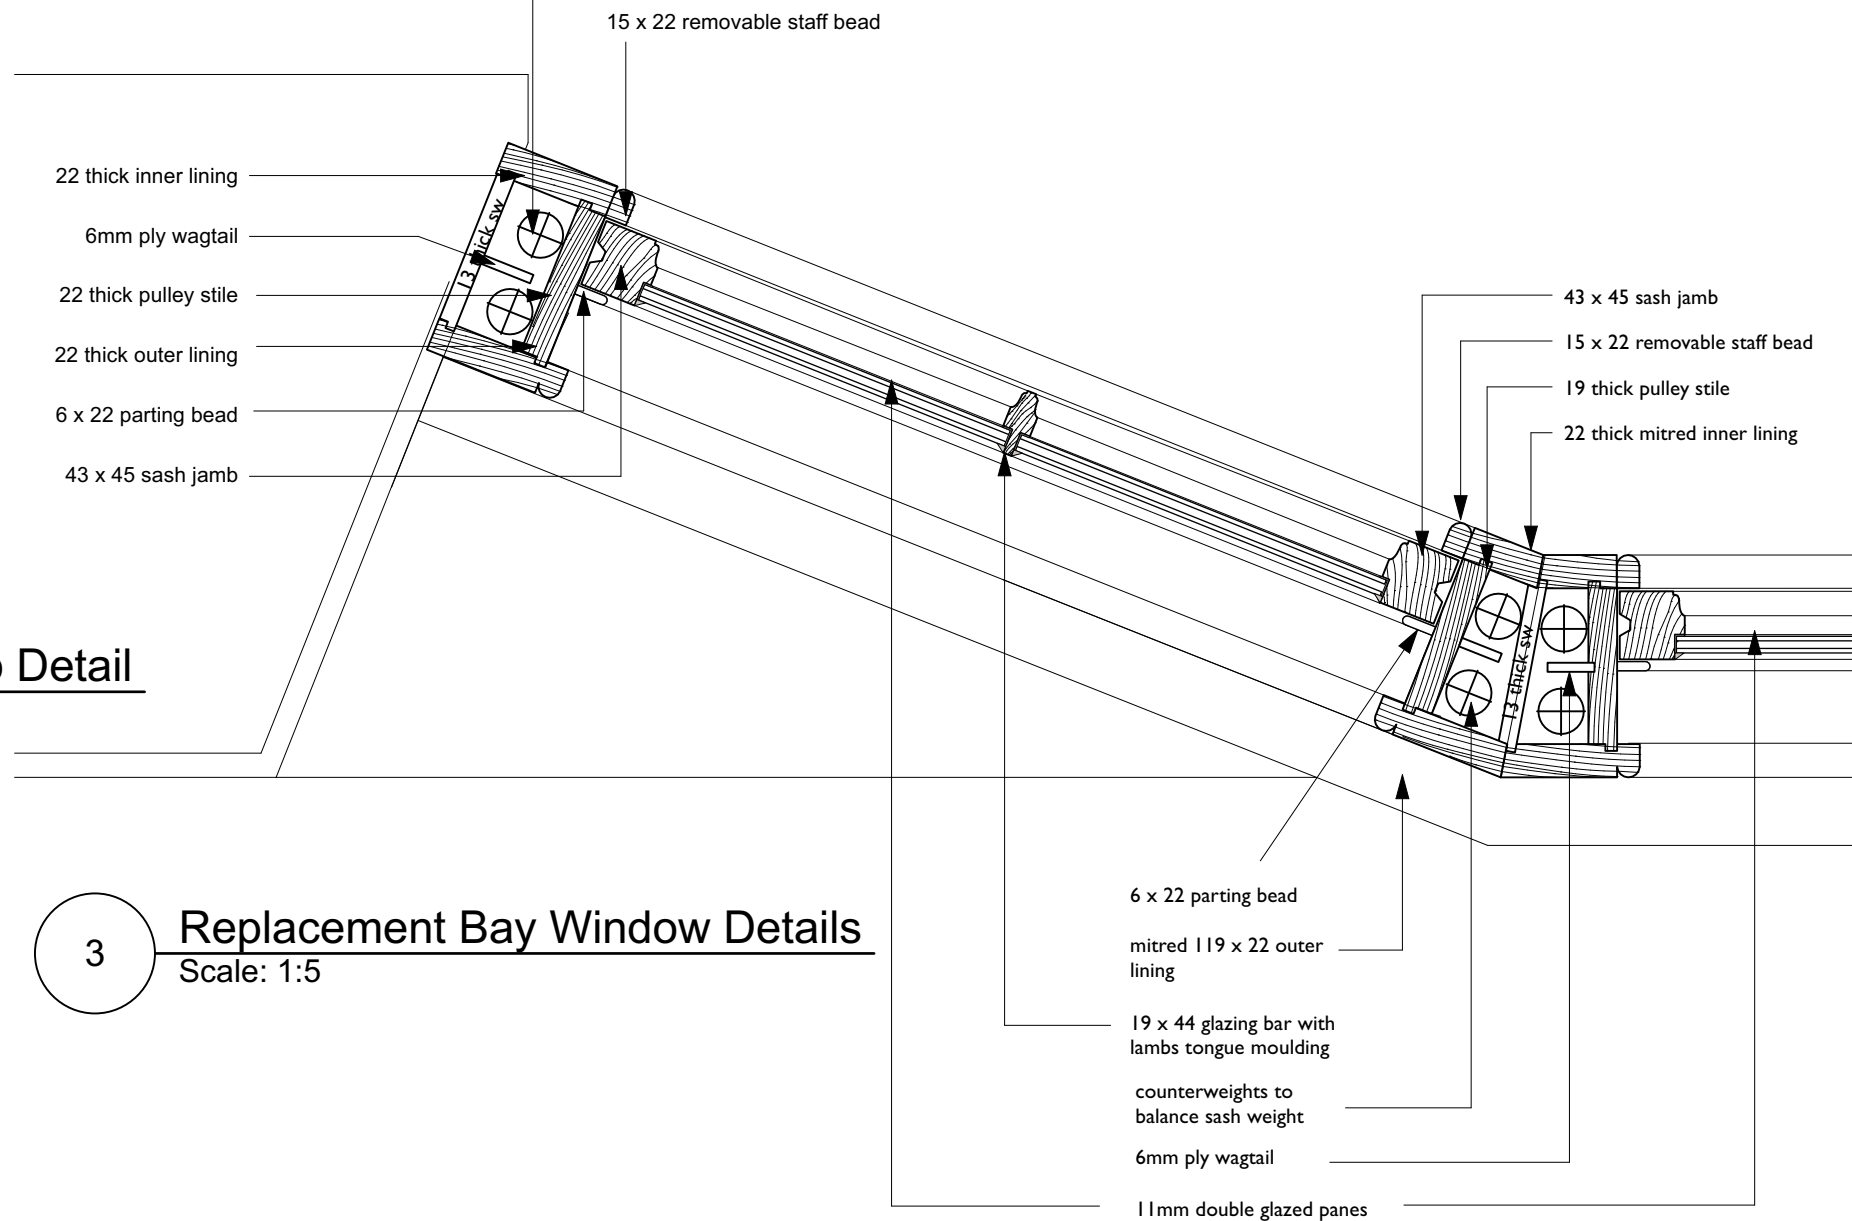

3

Replacement Bay Window Details

Scale: 1:5

2

Replacement Sash Window Jamb Detail

Scale: 1:5

Rev Note DRN CHK

I, Copse Cross Street
Replacement Windows and
Render

Window Details

scheme 1923
drwg no. **P(400)**
revision

scale 1:5 @ A3
date first drawn Jan 21
drawn PL

SK sketch E existing P proposed T tender C construction FI final issue

www.ateliermb.co.uk
t 0161 236 0051
e architect@ateliermb.co.uk



Atelier MB
Urban Architects