

NOTES

The 1 : 100 Drawings in the 200 series have been withdrawn, and re-drawn, issued under the 300 series drawings.

Only a small portion of the site is affected, as shown in the insert panel below. The main drawing is at 1:100.


Floor Levels: Floor Level in the extension to be the same as that of the workshop

HEREFORDSHIRE COUNCIL
PLANNING SERVICES
DEVELOPMENT CONTROL

07 JAN 2010

To:

Ack'd: File:

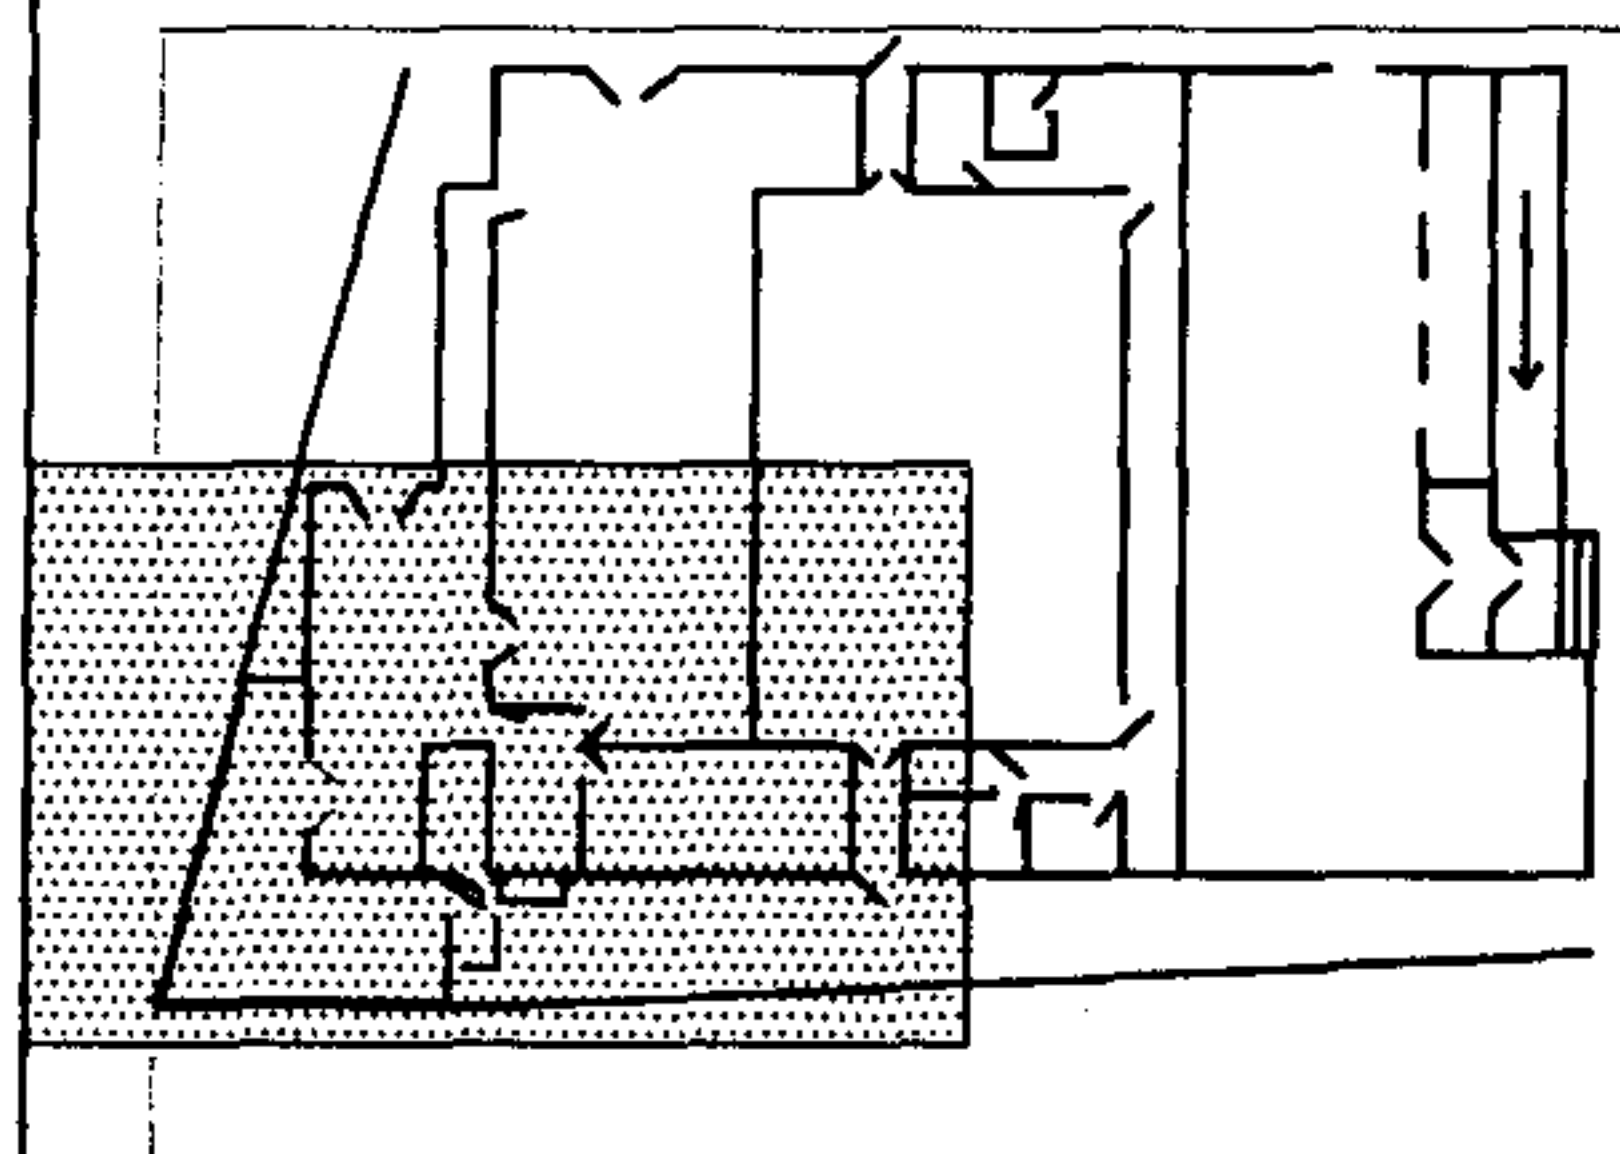

REVISIONS

A Corners of new structure annotated to clarify elevations
Wall S-T repositioned to reflect elevation

| | |
|------------------------------------|------------------------------|
| Drawn By DWH | Drawn Date Dec 2009 |
| Scale XXX 1:500 & 1:100 | Sheet Number |
| Company Name HPSS | Drawing Number 2009/Conq/302 |
| Address 347 Winslow Road | Title Proposed Layout |
| Tel No. 01885 482391 | |