


**Notes**


Check this drawing is the latest revision.  
Do not scale from this drawing.  
Do not use the information on this drawing without checking all dimensions on site.  
Do not use any areas indicated for either valuation, purchase, sale or any other form of legally binding contract.  
Do not reproduce any part of this drawing without prior written consent.

**Designer's hazard identification**

It is assumed that all works will be undertaken by a competent contractor working, where appropriate, to an approved method statement. In addition to the hazards typically associated with the types of construction detailed on this drawing, any known abnormal hazards specific to this drawing have been identified.

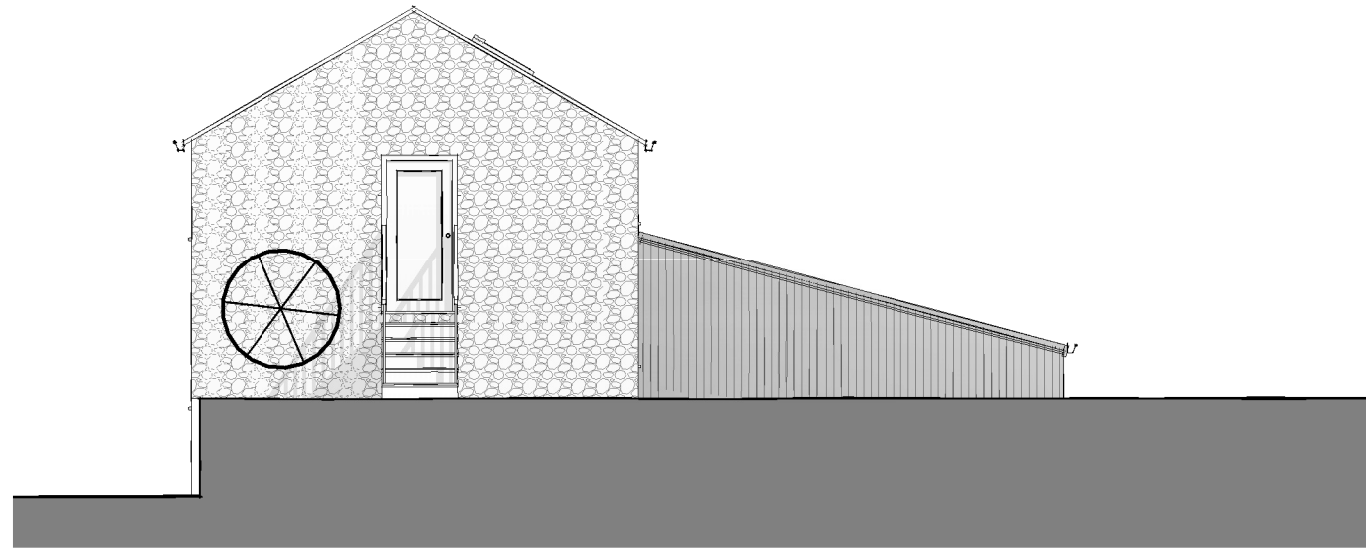

**1 North proposed**  
1 : 100

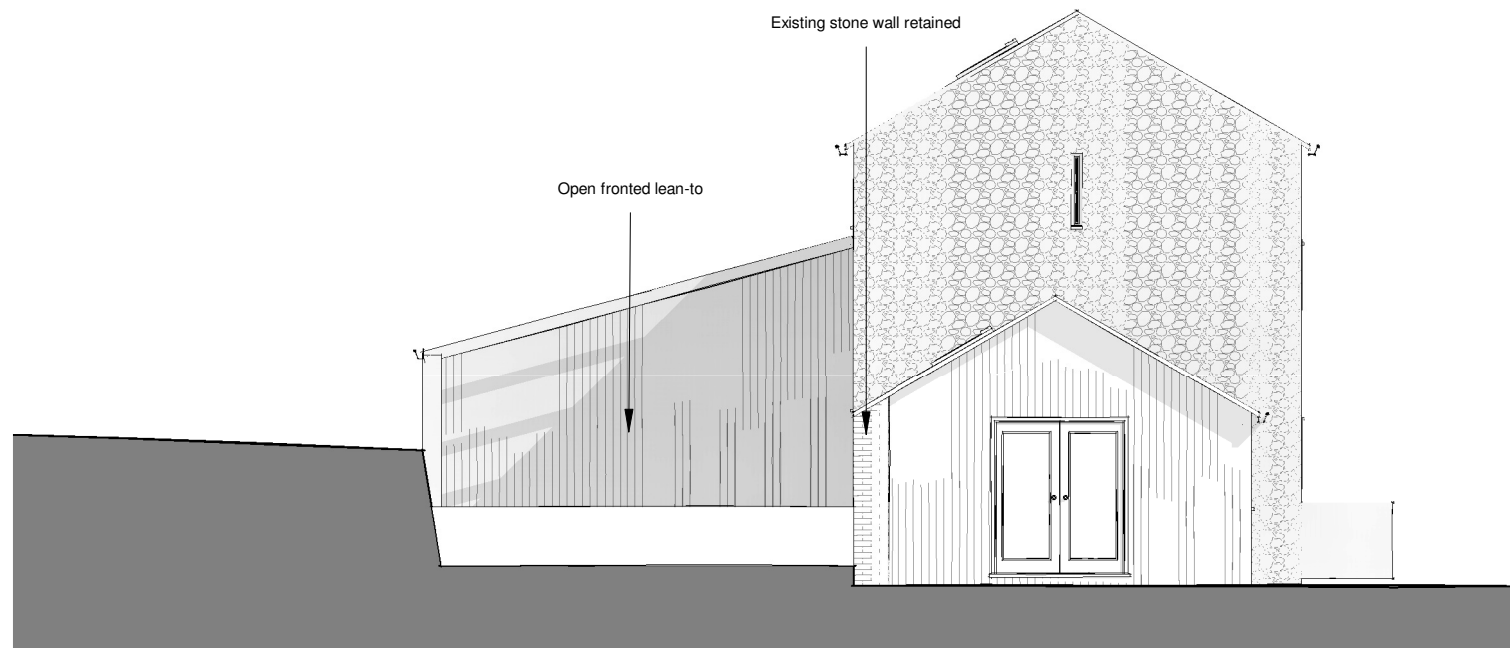

**2 South proposed**  
1 : 100



Greenleaf Architecture  
Rough Farm  
Garway Hill  
HR2 8HD  
www.greenleafarchitecture.co.uk

Project Lower Daffaluke farm

Client Mr & Mrs North

Stone Barn, Elevations as proposed

Dwg no.	193 A105	Revision	1
---------	----------	----------	---

Scale	1 : 100 @ A3	Date	Jun 2021
-------	--------------	------	----------

Graphic Scale 1:100

