


NC 09 / 1100 / F

NC 09 / 1101 / L



FIRST FLOOR

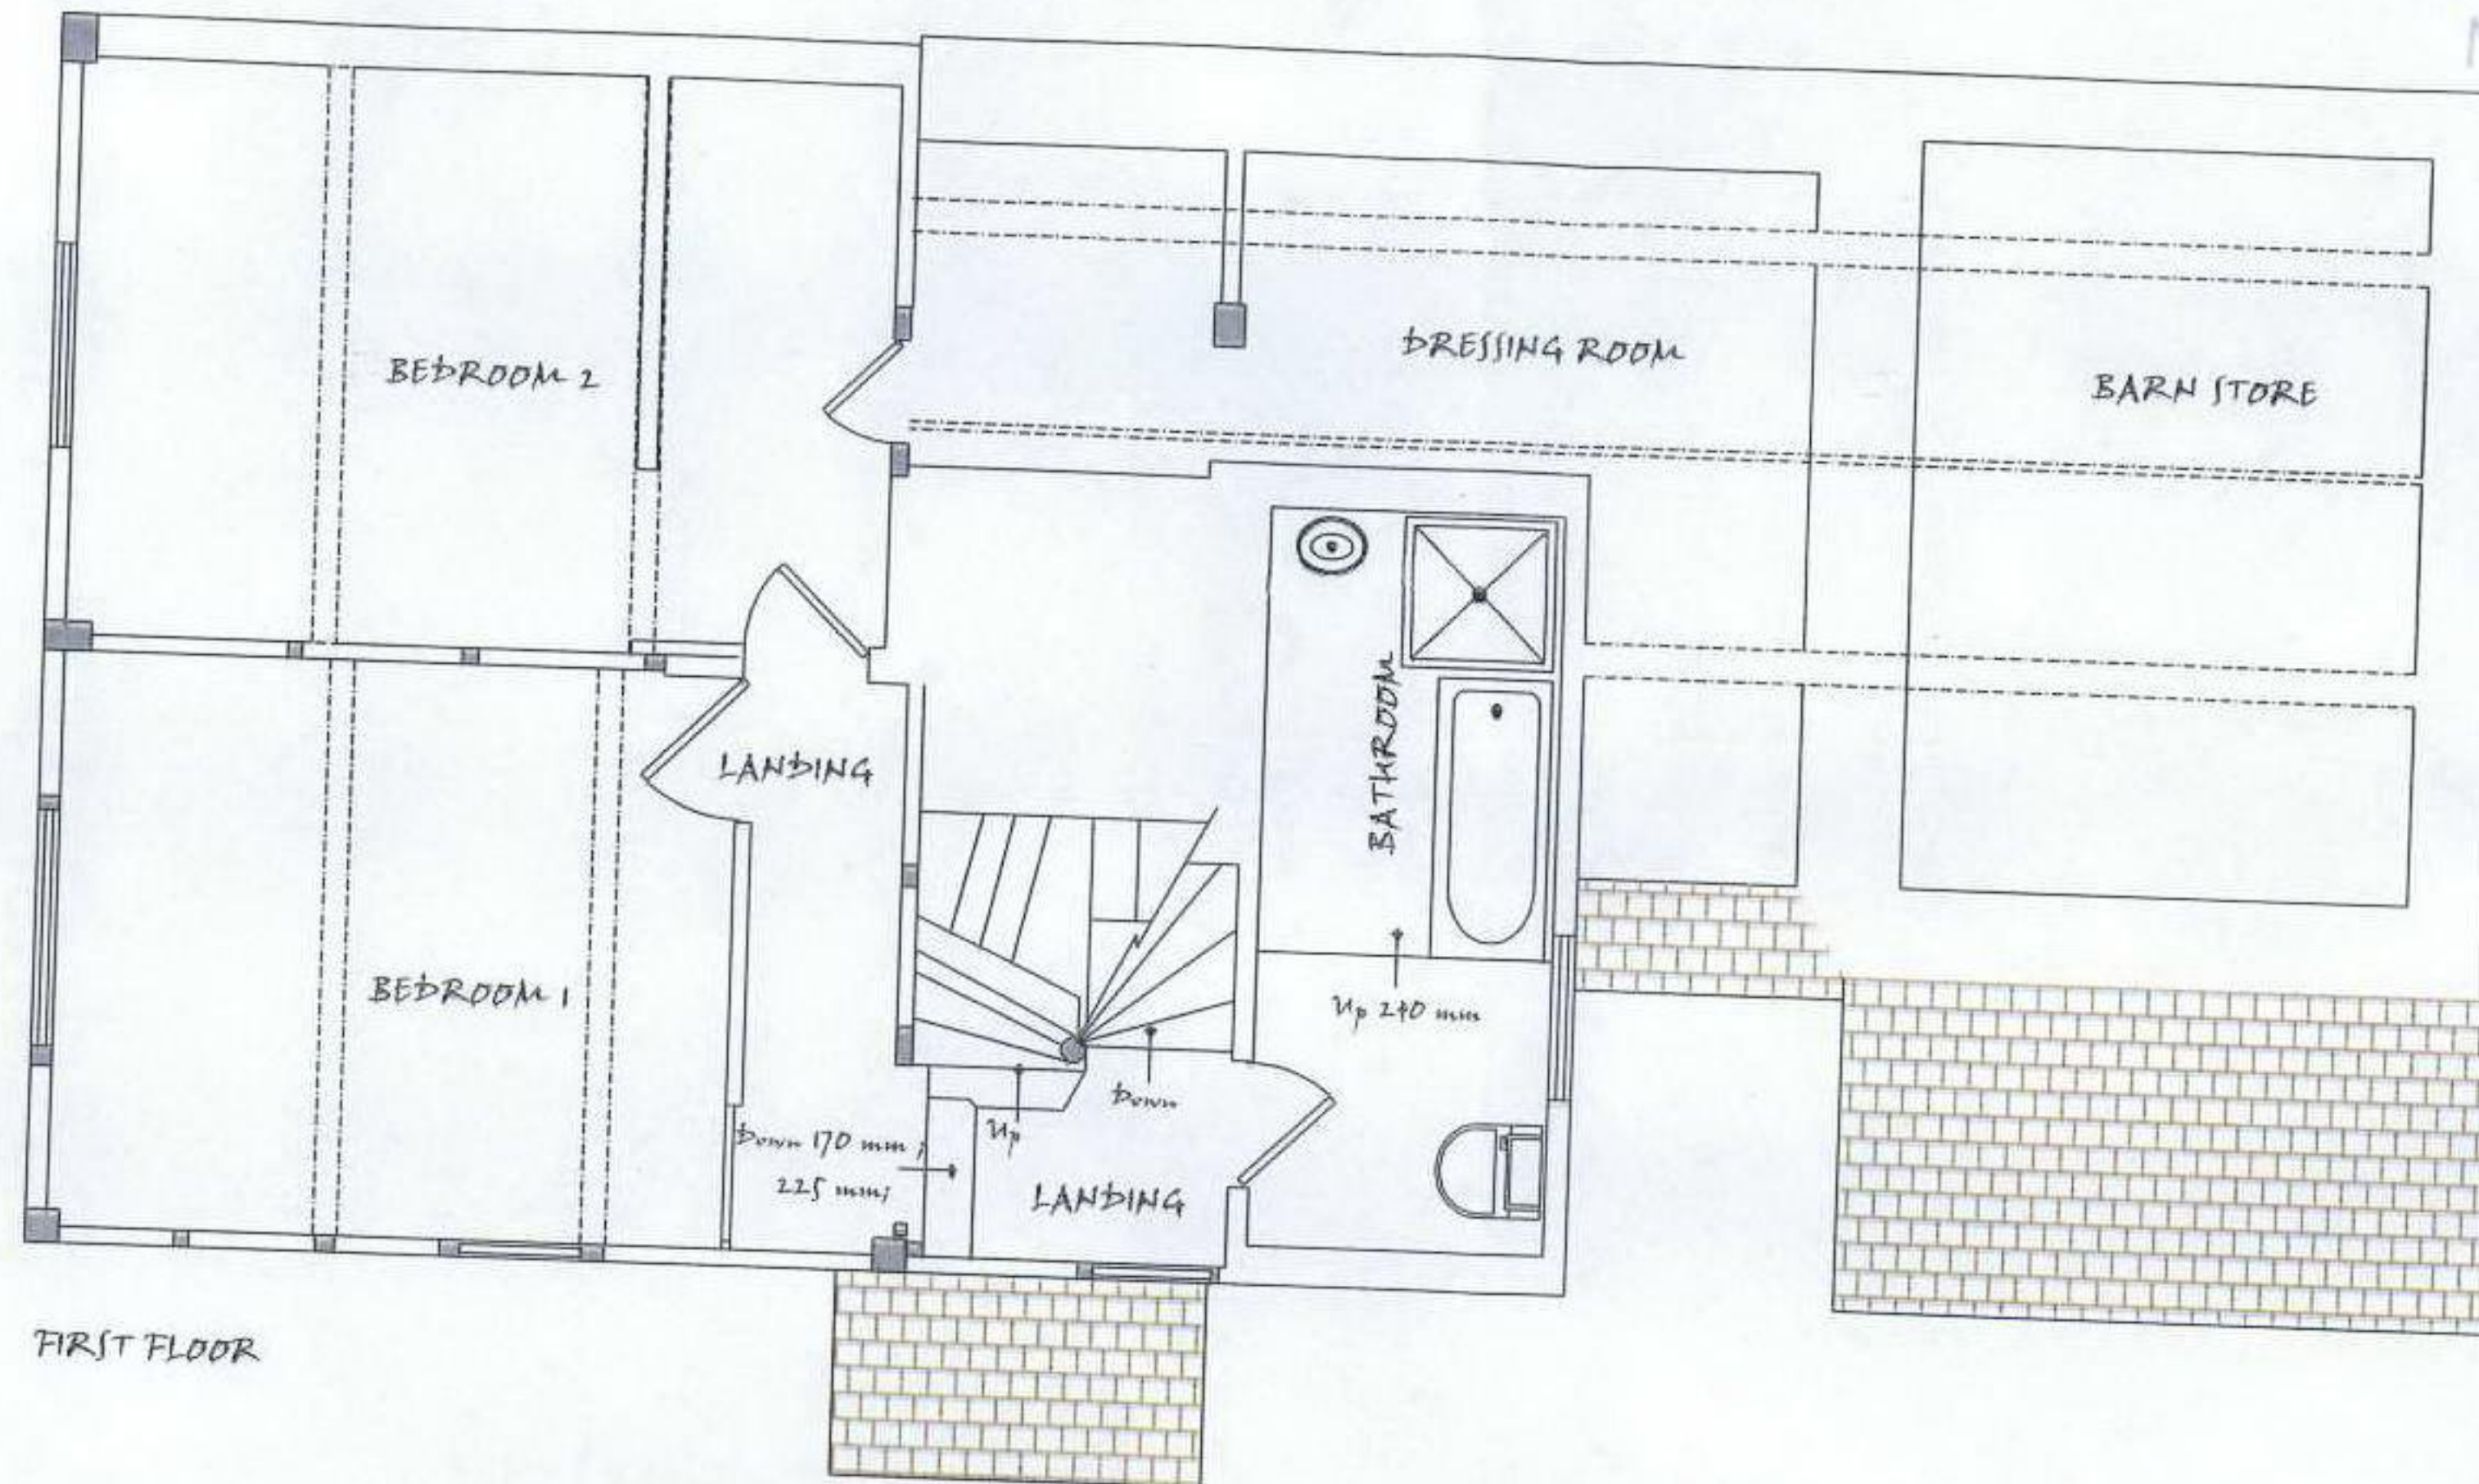

Marches Conservation Services	
Knapp House	
	Wiseman 6
WDM Nov 2007	First floor and attic plans - existing

Scale 1 : 50 printed at A3