






F R O N T

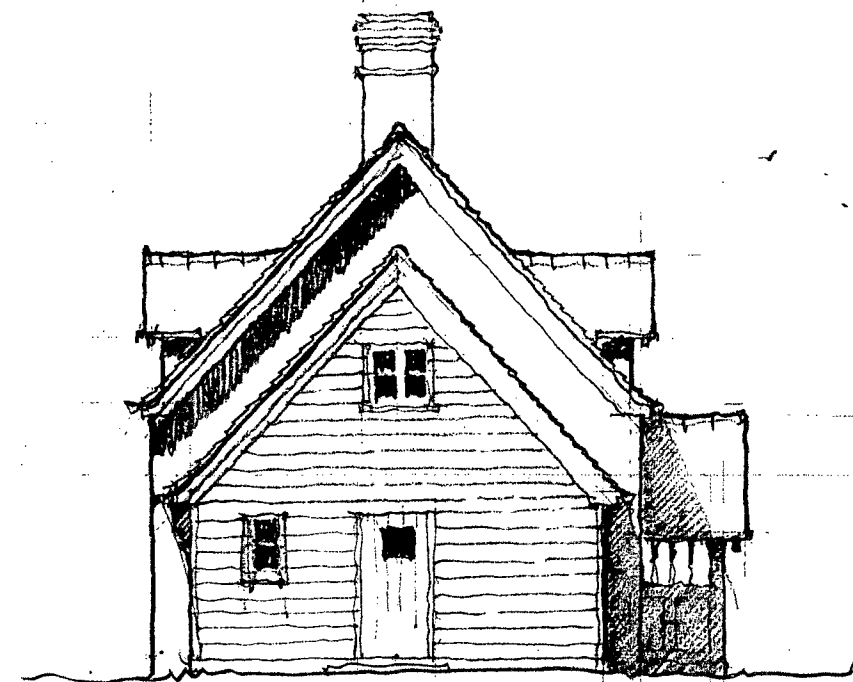

S I D E

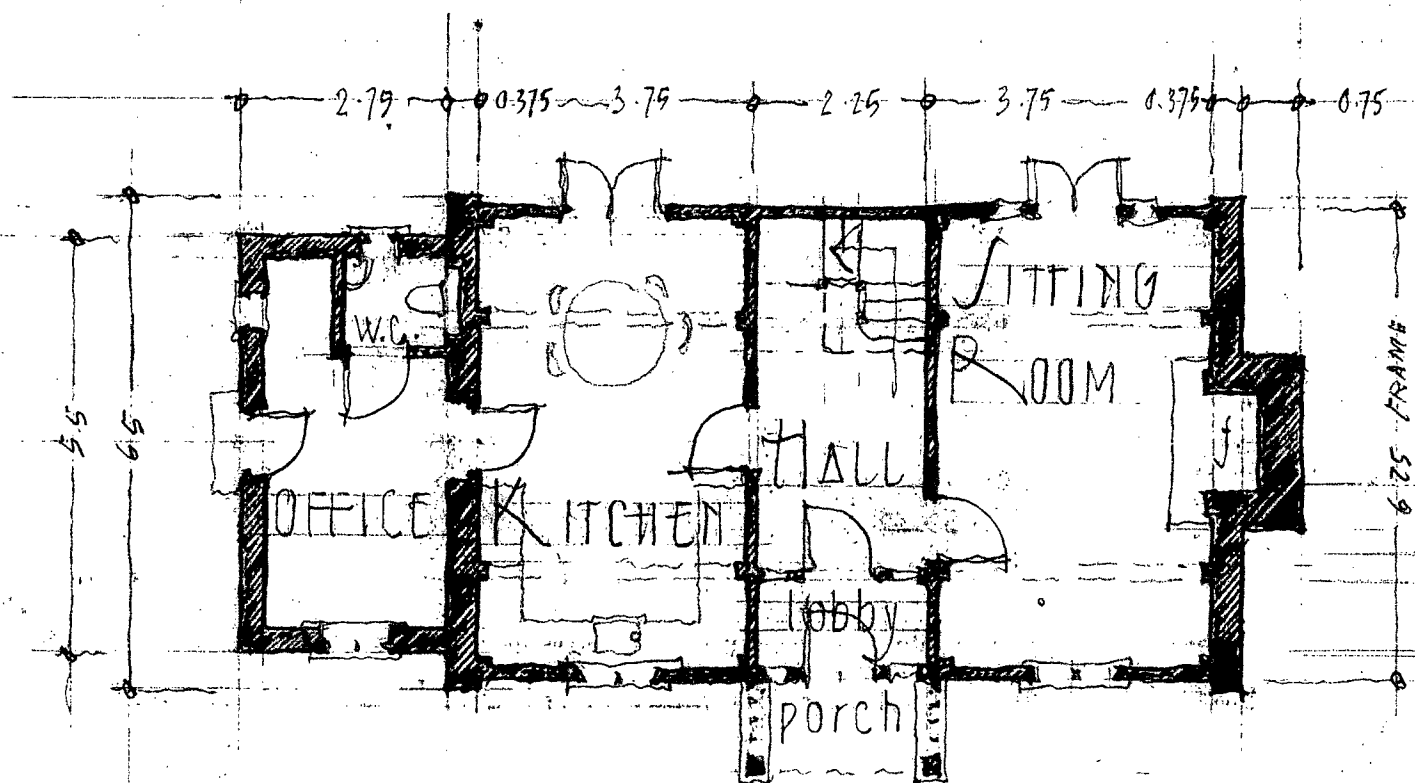

G R O U N D
F L O O R

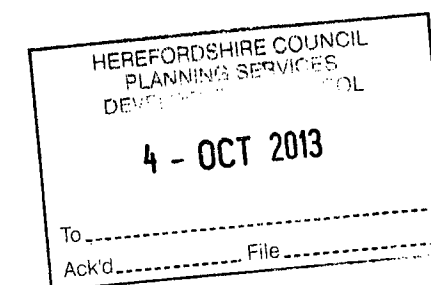

PROPOSED AGRICULTURAL WORKER'S DWELLING AT UPPER WOONTON FARM.
HEREFORDSHIRE — FOR MR. & MRS. MILLS

PROPOSED SCHEME 1:100 (A1A3) — SEPT. 2011



1488.1