


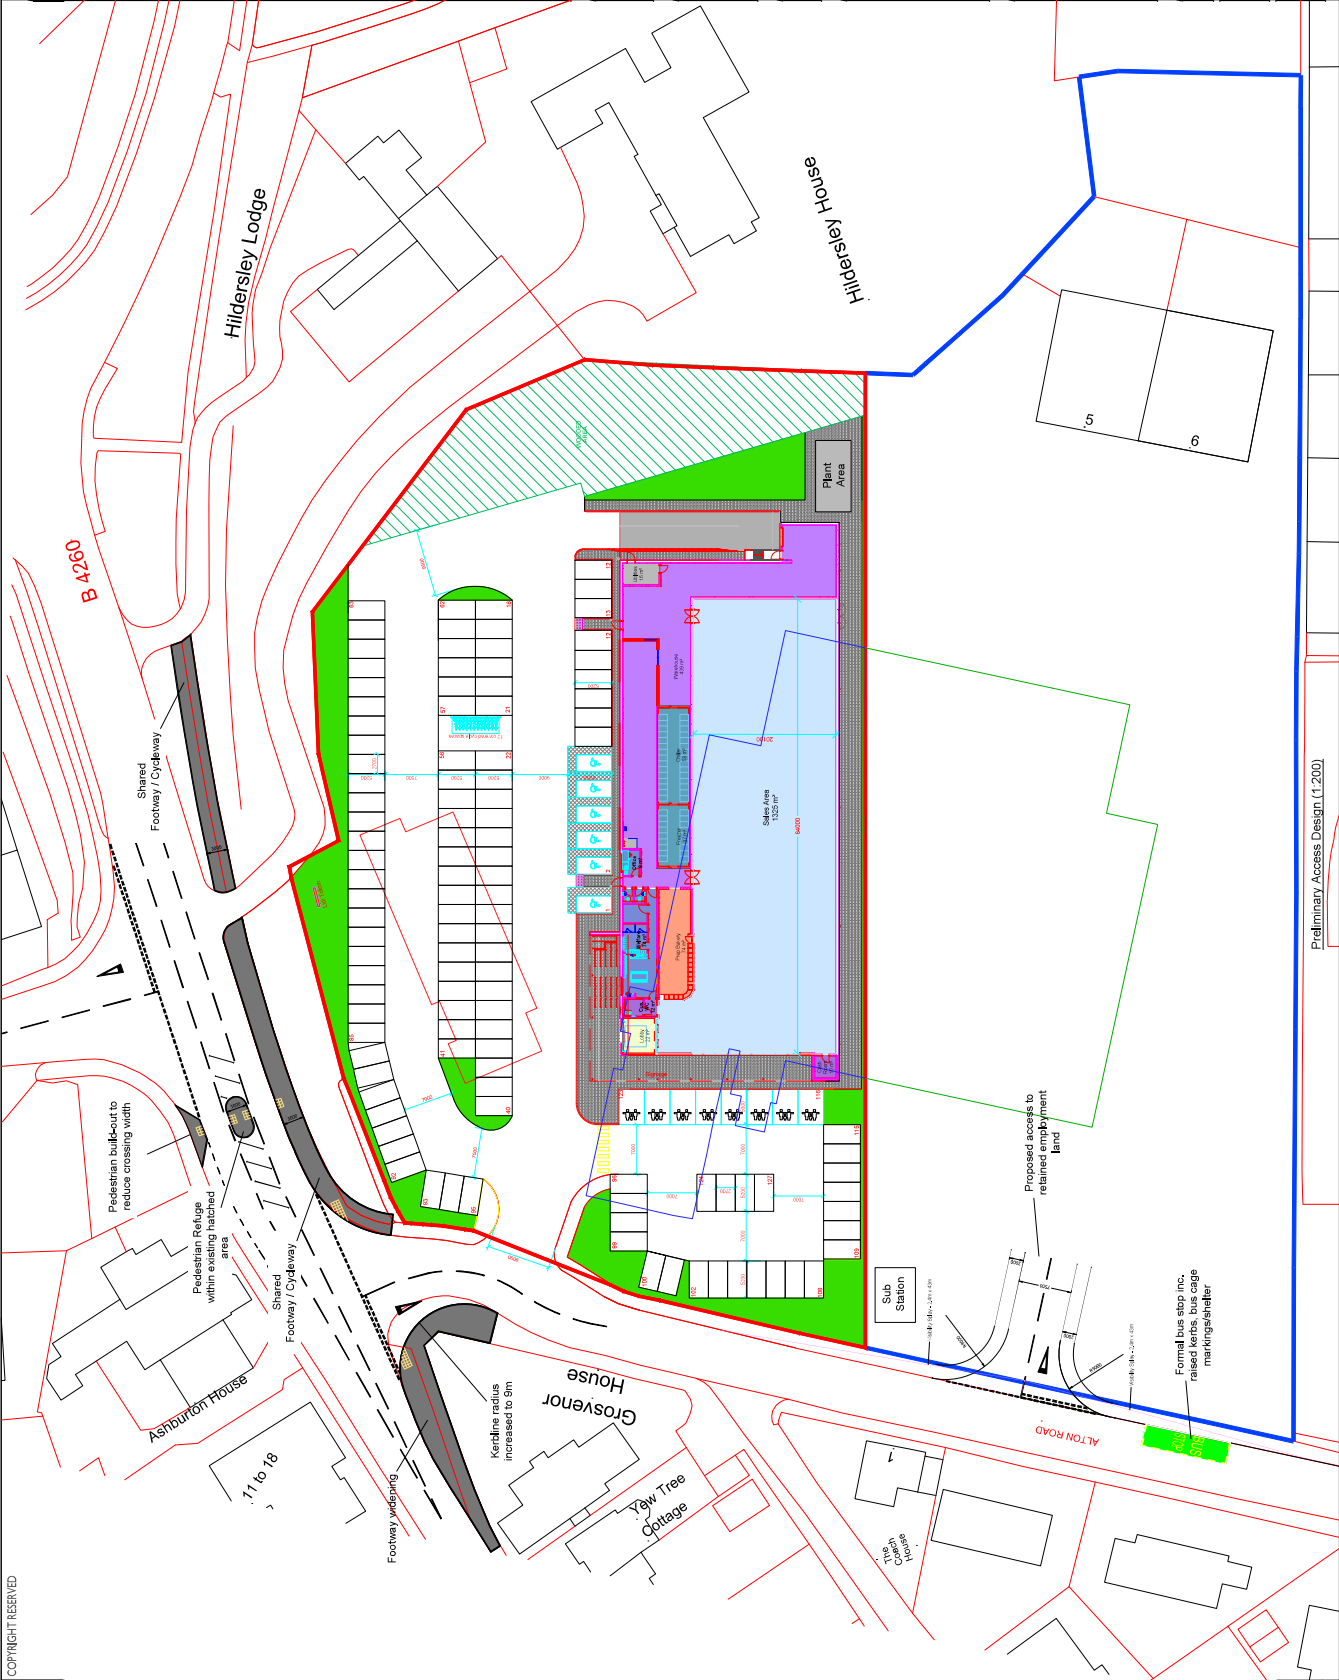

NOTES:

1) All dimensions in millimetres unless otherwise stated.

Approved for Construction under Specific Design and Construction of The Council of
The Highway Authority (CMAA) under the terms of the Highway Act 1980
The Highway Authority (CMAA) under the terms of the Highway Act 1980

Client: LIDL (UK) LTD

Project: WOLF BUSINESS PARK
ROSS ON WYE
PROPOSED NEW STORE

Title: PROPOSED HIGHWAY WORKS
PRELIMINARY DESIGN

Status: PRELIMINARY

Scale	Date	Drawn	Checked
AS SHOWN	MAY 18	MA	MA

Job No: 17-00529
Drawing No: HW02