




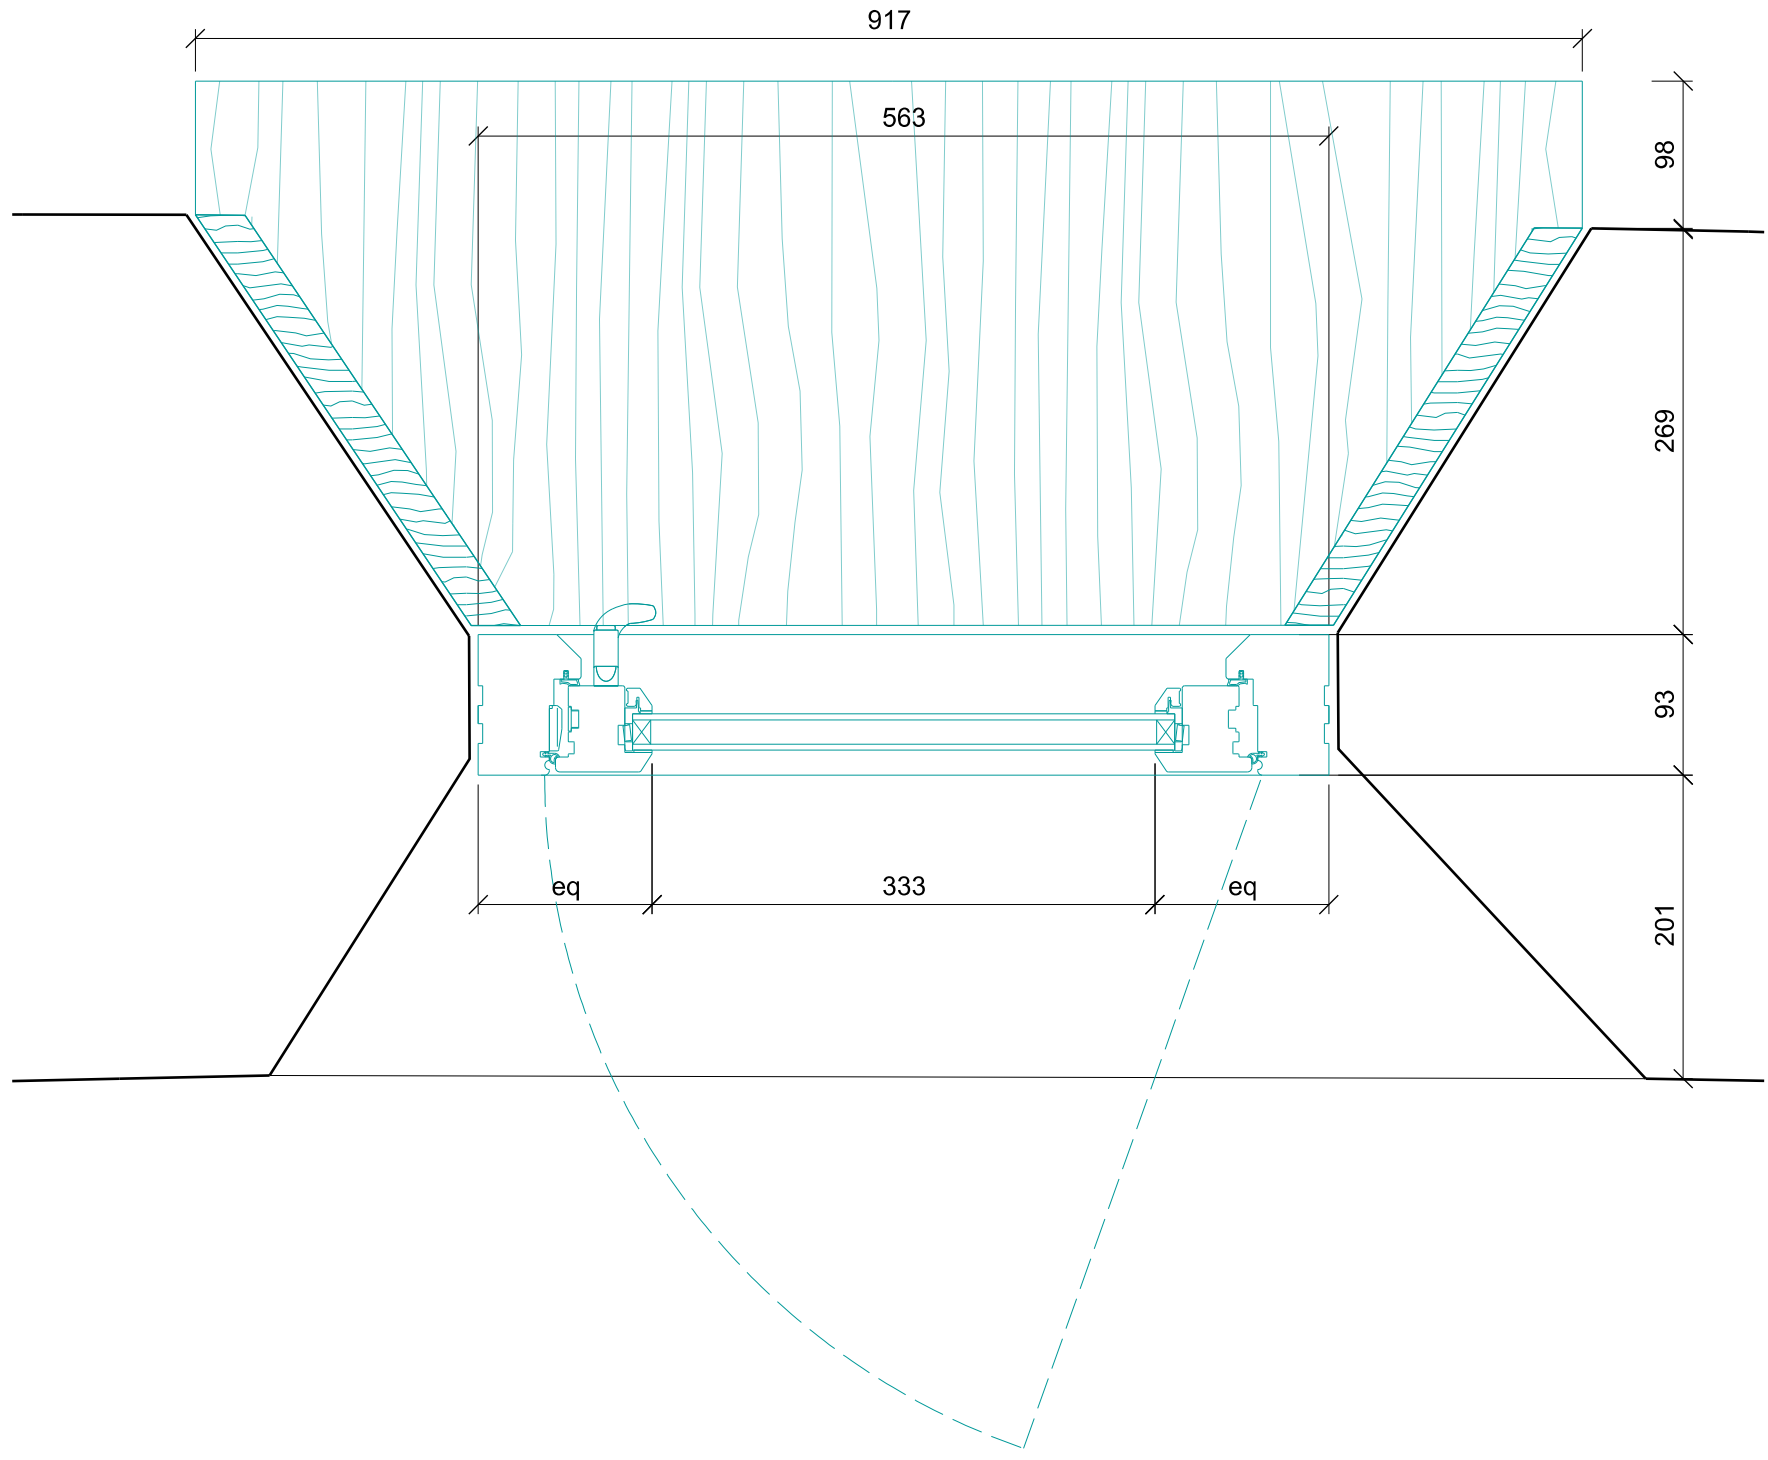

W3.03 - Plan 1:5 @ A1

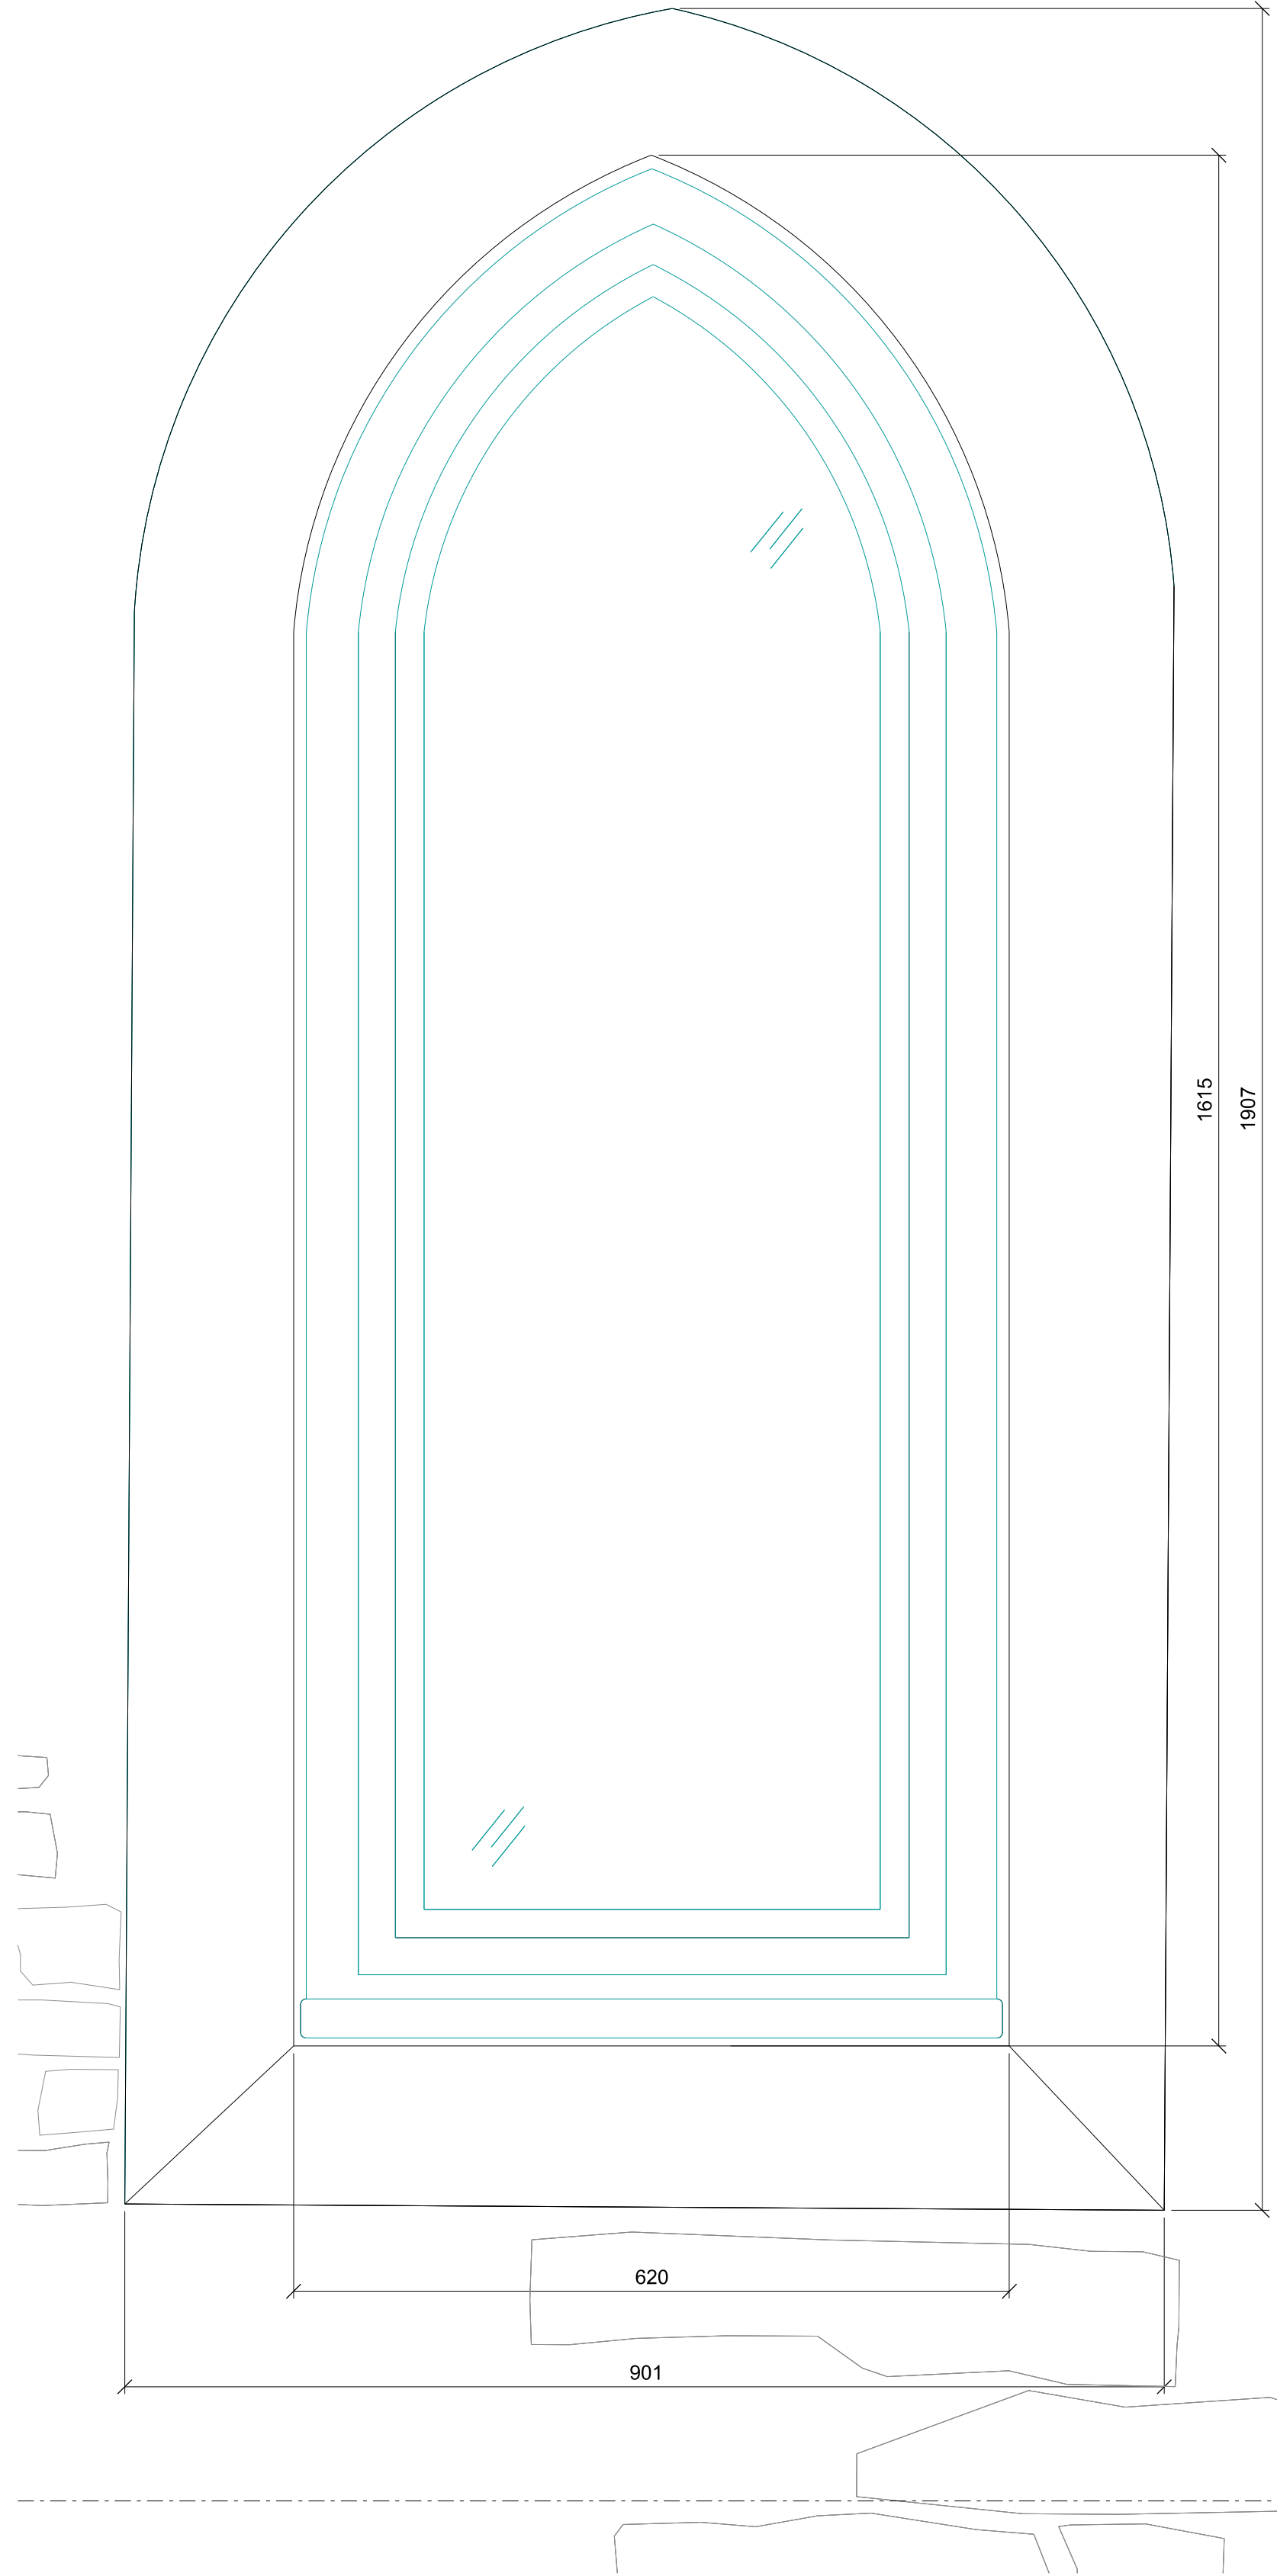

W3.03 - External Elevation 1:5 @ A1

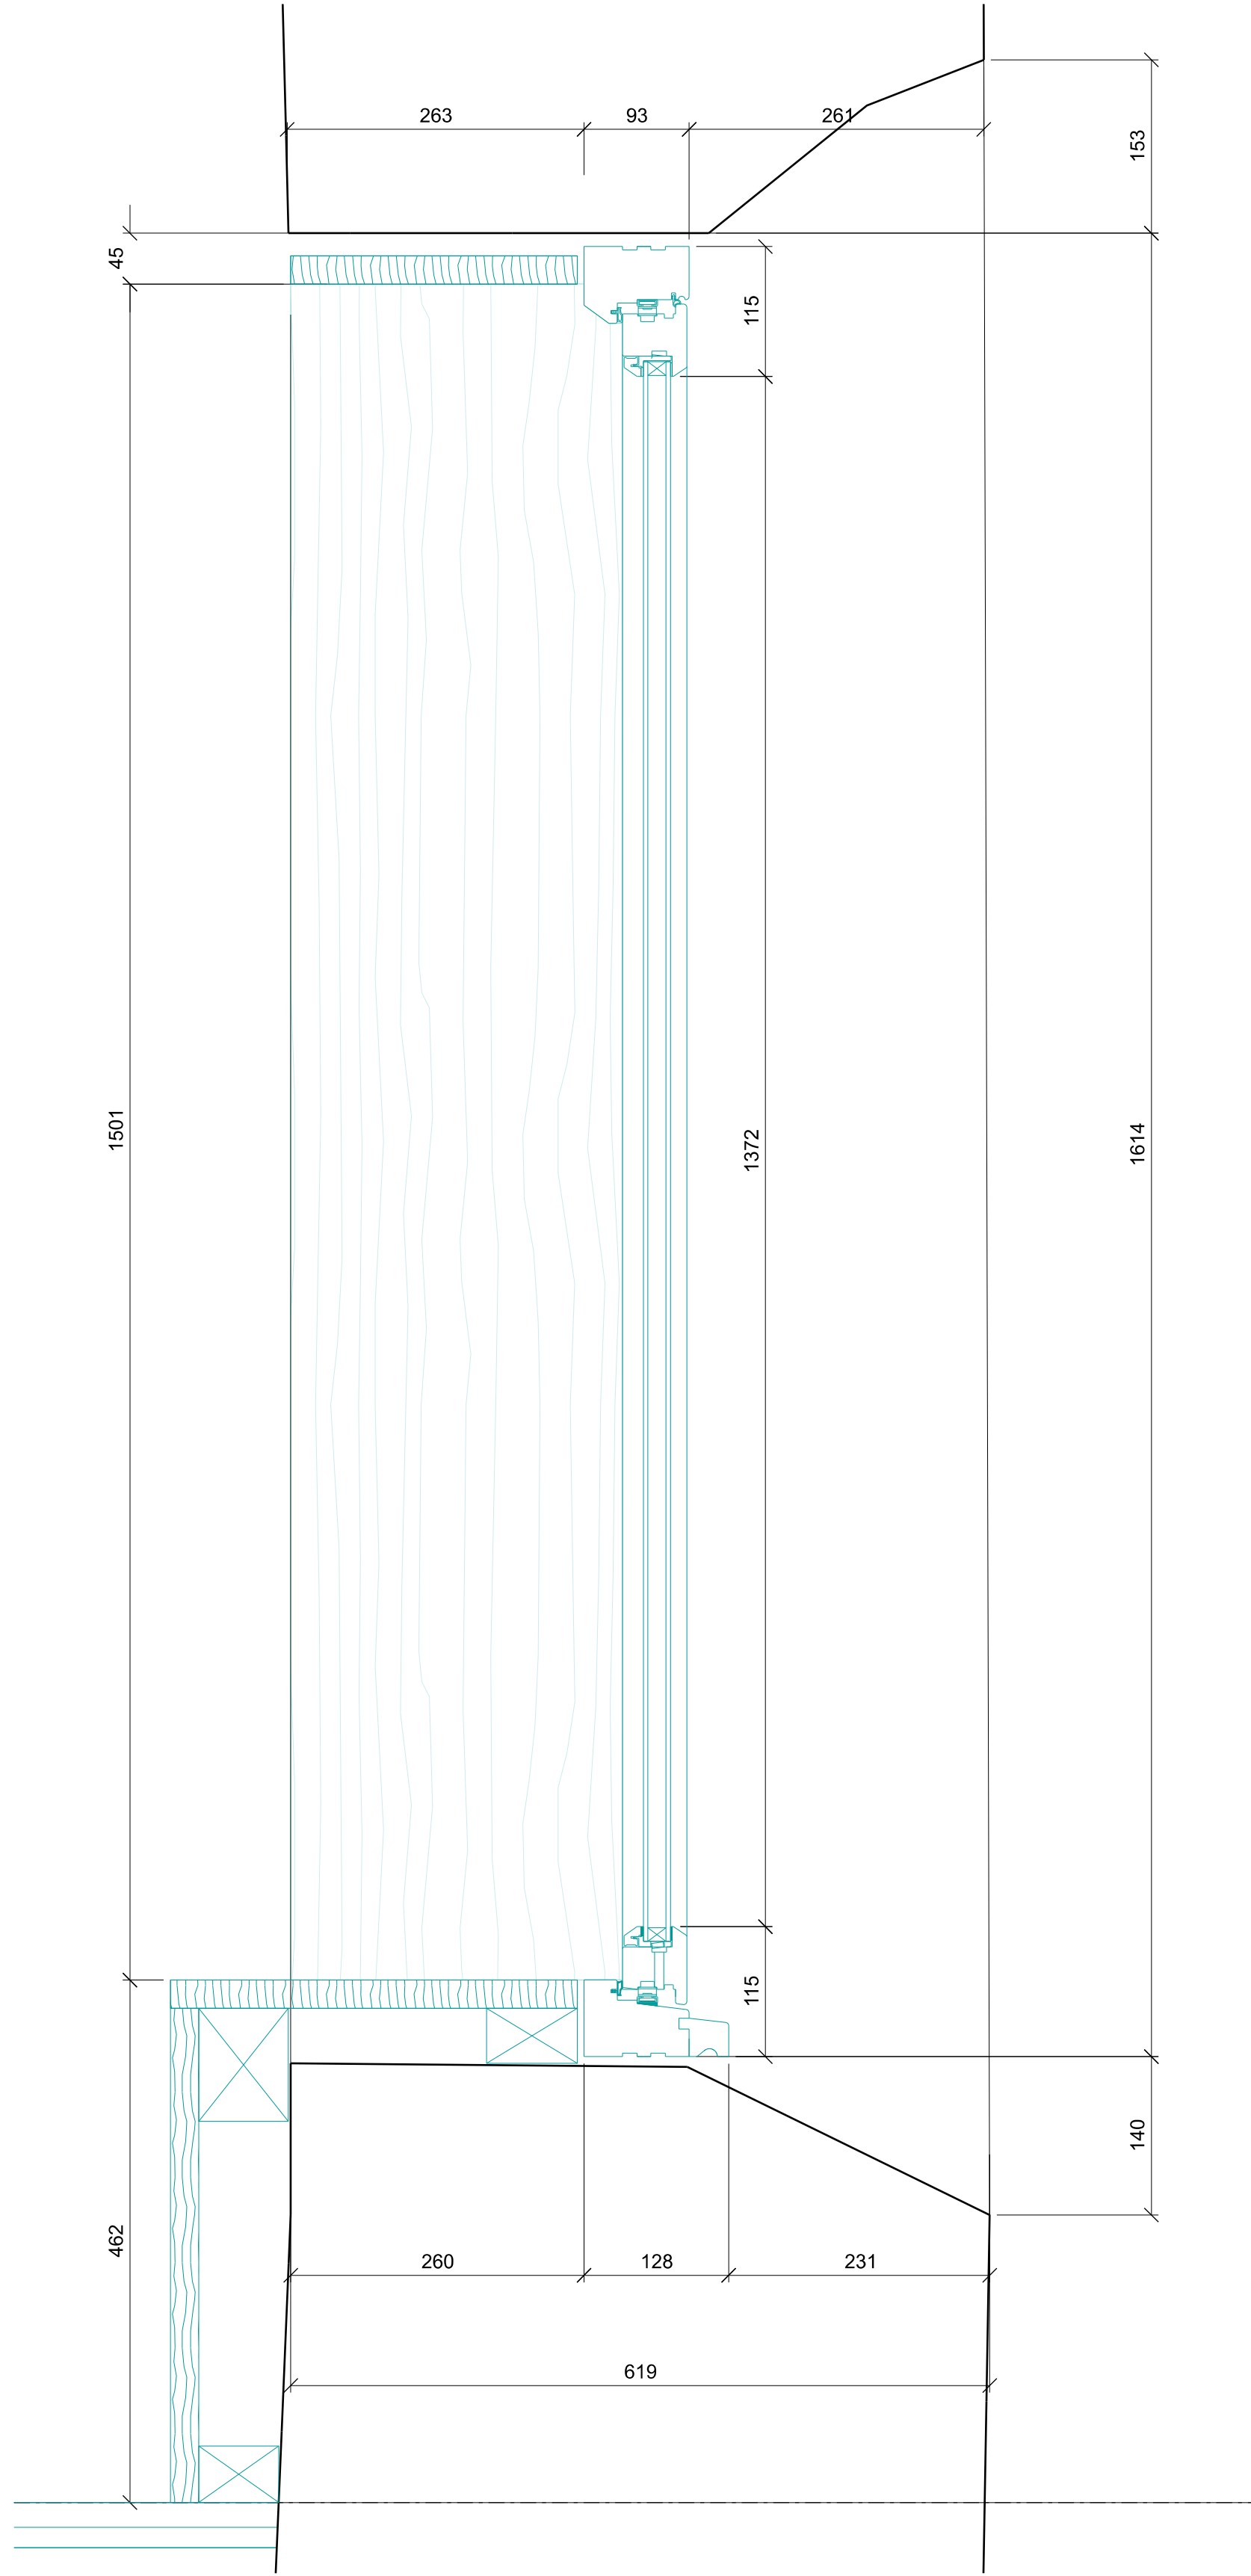


W3.03 - Section 1:5 @ A1

NOTES
DO NOT SCALE FROM THIS DRAWING.
CONTRACTOR TO CHECK ALL DIMENSIONS ON SITE.
ANY DISCREPANCIES TO BE REPORTED TO THE ARCHITECT IMMEDIATELY.
COPYRIGHT MICA ARCHITECTS LTD ©
Text

Proposed Fabric
Existing Fabric

REVISIONS			
REV	DATE	DESCRIPTION	
P1	12.10.20	ISSUE FOR CONDITION DISCHARGE	

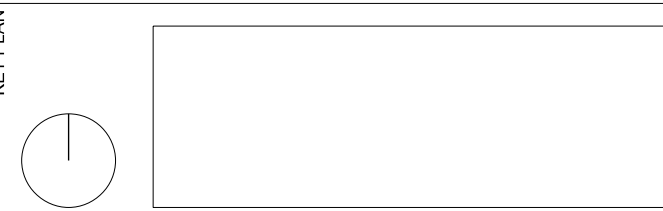

STATUS
PLANNING

MICA 123 Camden High Street London NW1 7JR T: 020 7284 1727 F: 020 7267 7626 info@micaarchitects.com www.micaarchitects.com			
JOB Moor Tower			
TITLE External Components Proposed Windows W3.03			
DRG #	666-MICA-MT-ZZ-DR-A-15016 P1		
CHECKED	DRAWN	SCALE	SIZE
SC	CR	1:5	A1
REV	DATE	REV	
	12/10/20		