



STORM DRAINAGE:
 100 dia. upvc storm water drain laid to falls of 1 in 40 with pea gravel bed and surround.
 1.44 cubic metre capacity soakways filled with broken brick or clean stone and located min. 6m from building.

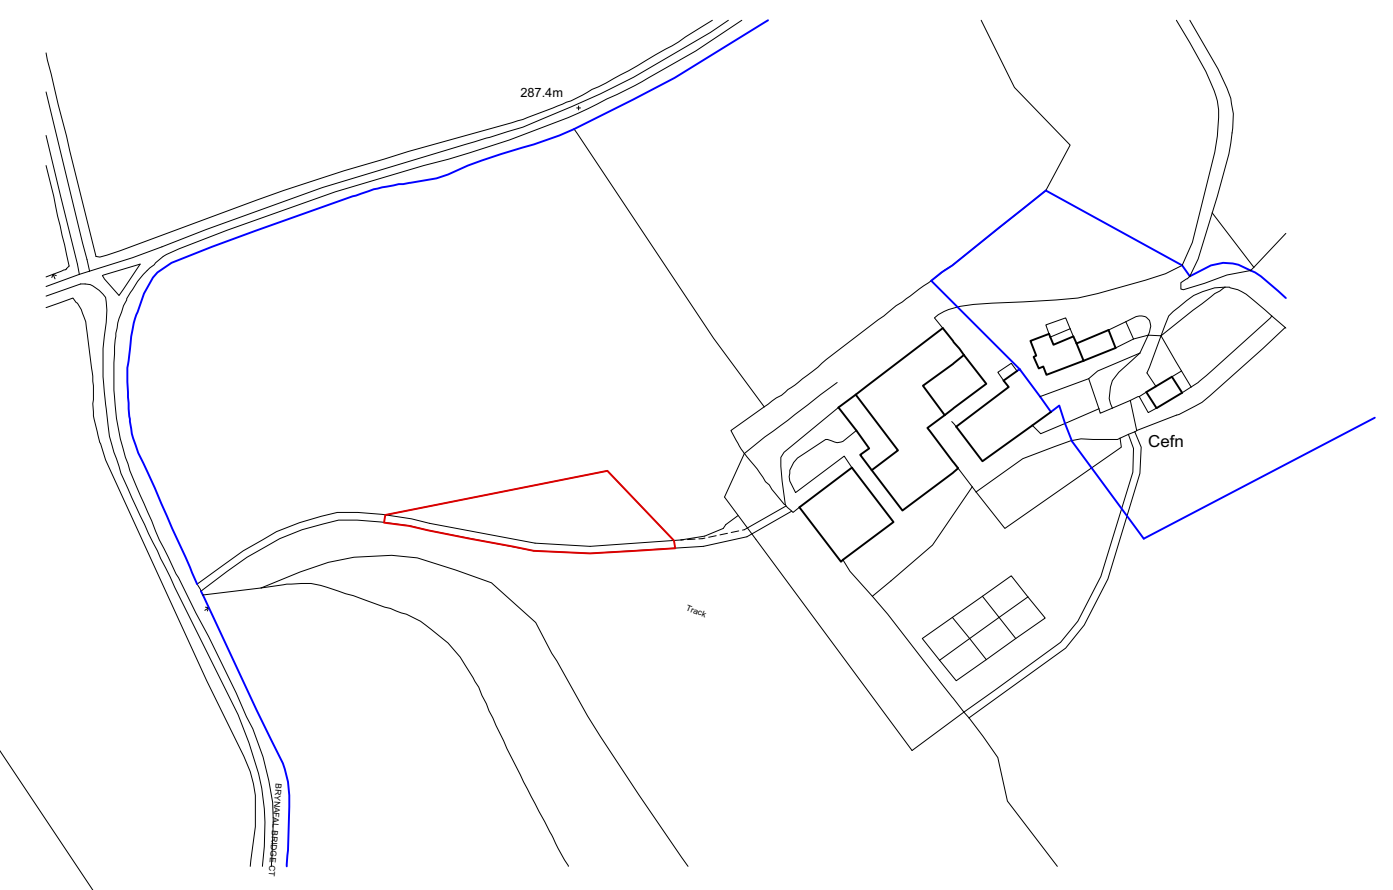

Location Plan 1:2500 @ A2

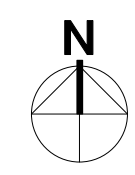

Revisions:

Ordnance Survey (c) Crown Copyright 2016. All rights reserved. Licence number 100022432

Client: Mr & Mrs D Bulmer	Bryan Thomas
Job: Cefn Farm, Brilley	Architectural Design Limited
Title: Site and Location Plans	The Malt House
Scale: As Shown	Shobdon, Leominster
Date: September 2016	Tel/Fax 01568 708238
Drawing No: 1546/SWD/01	