



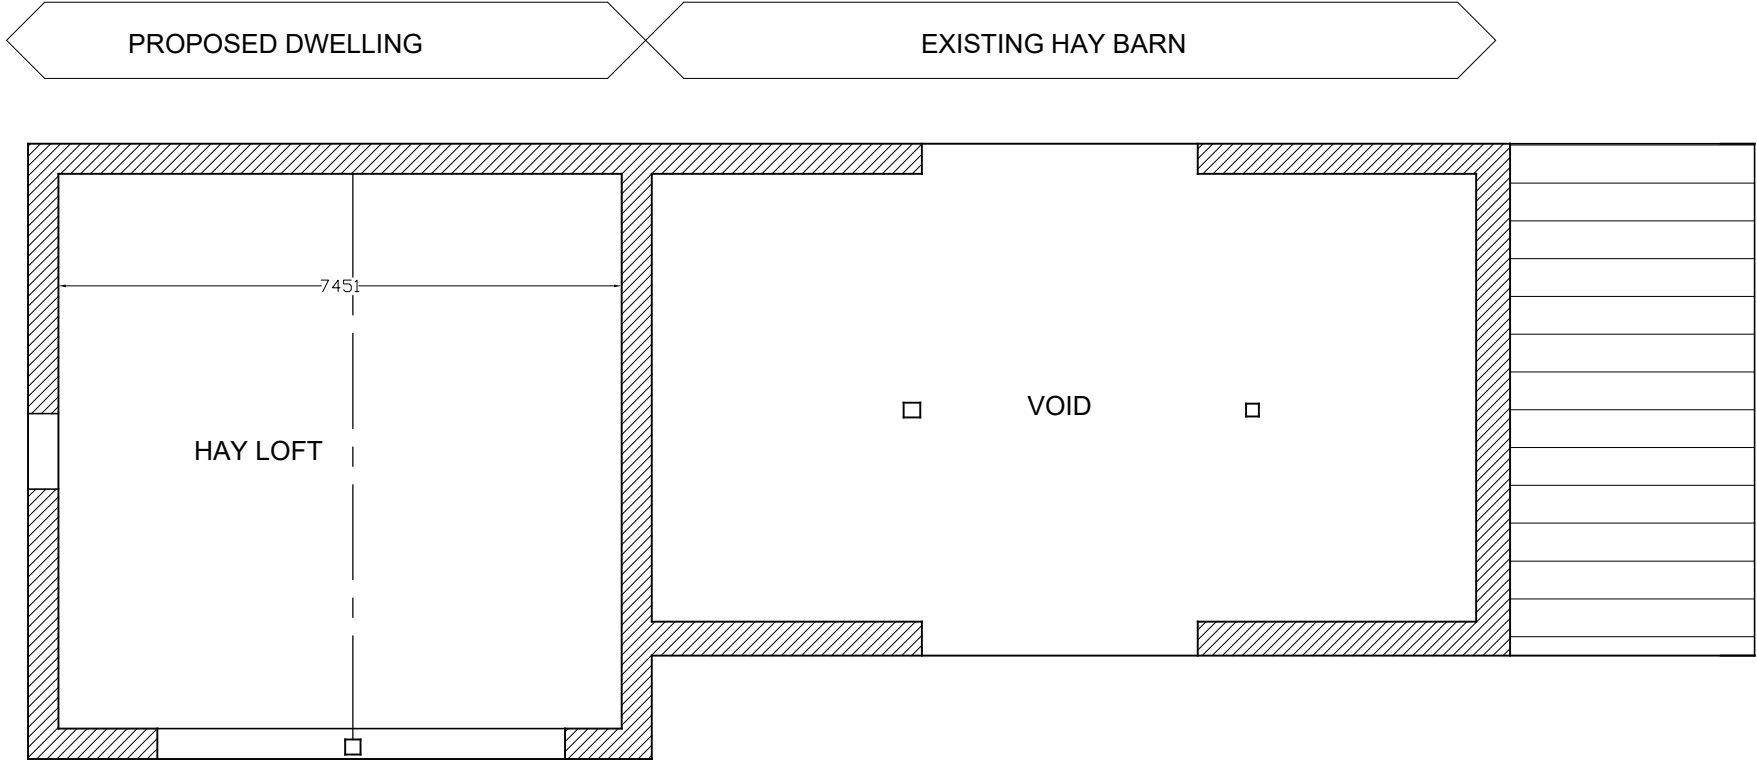

FIRST FLOOR

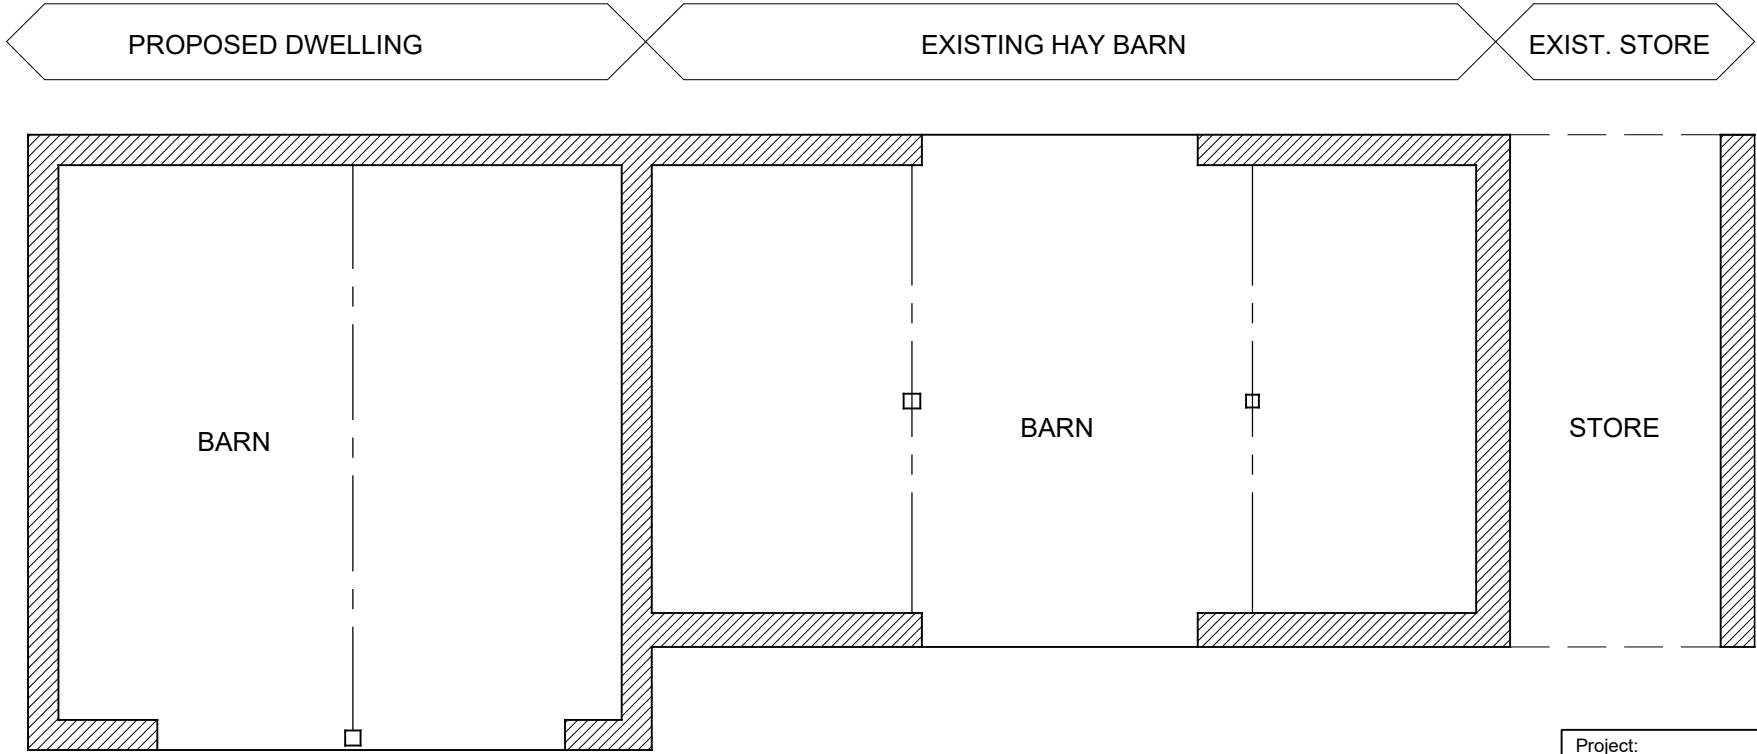

All dimensions and angles to be checked on site

Project: Blackpool Barn, Whitehouse Estate, Vowchurch, Herefordshire HR2 0RE		D W Tonkinson RIBA 26 Longmeadow Drive. Dinas Powys Vale of Glamorgan CF64 4TB email: david@davidtonkinsonriba.co.uk tel: 02920 512246 mob: 07876754428
Title: Plan as Existing	Scale: 1:100 @ A3	
	Date: 6th July 2021	
Drg. No 053 - PL104		