


General Notes

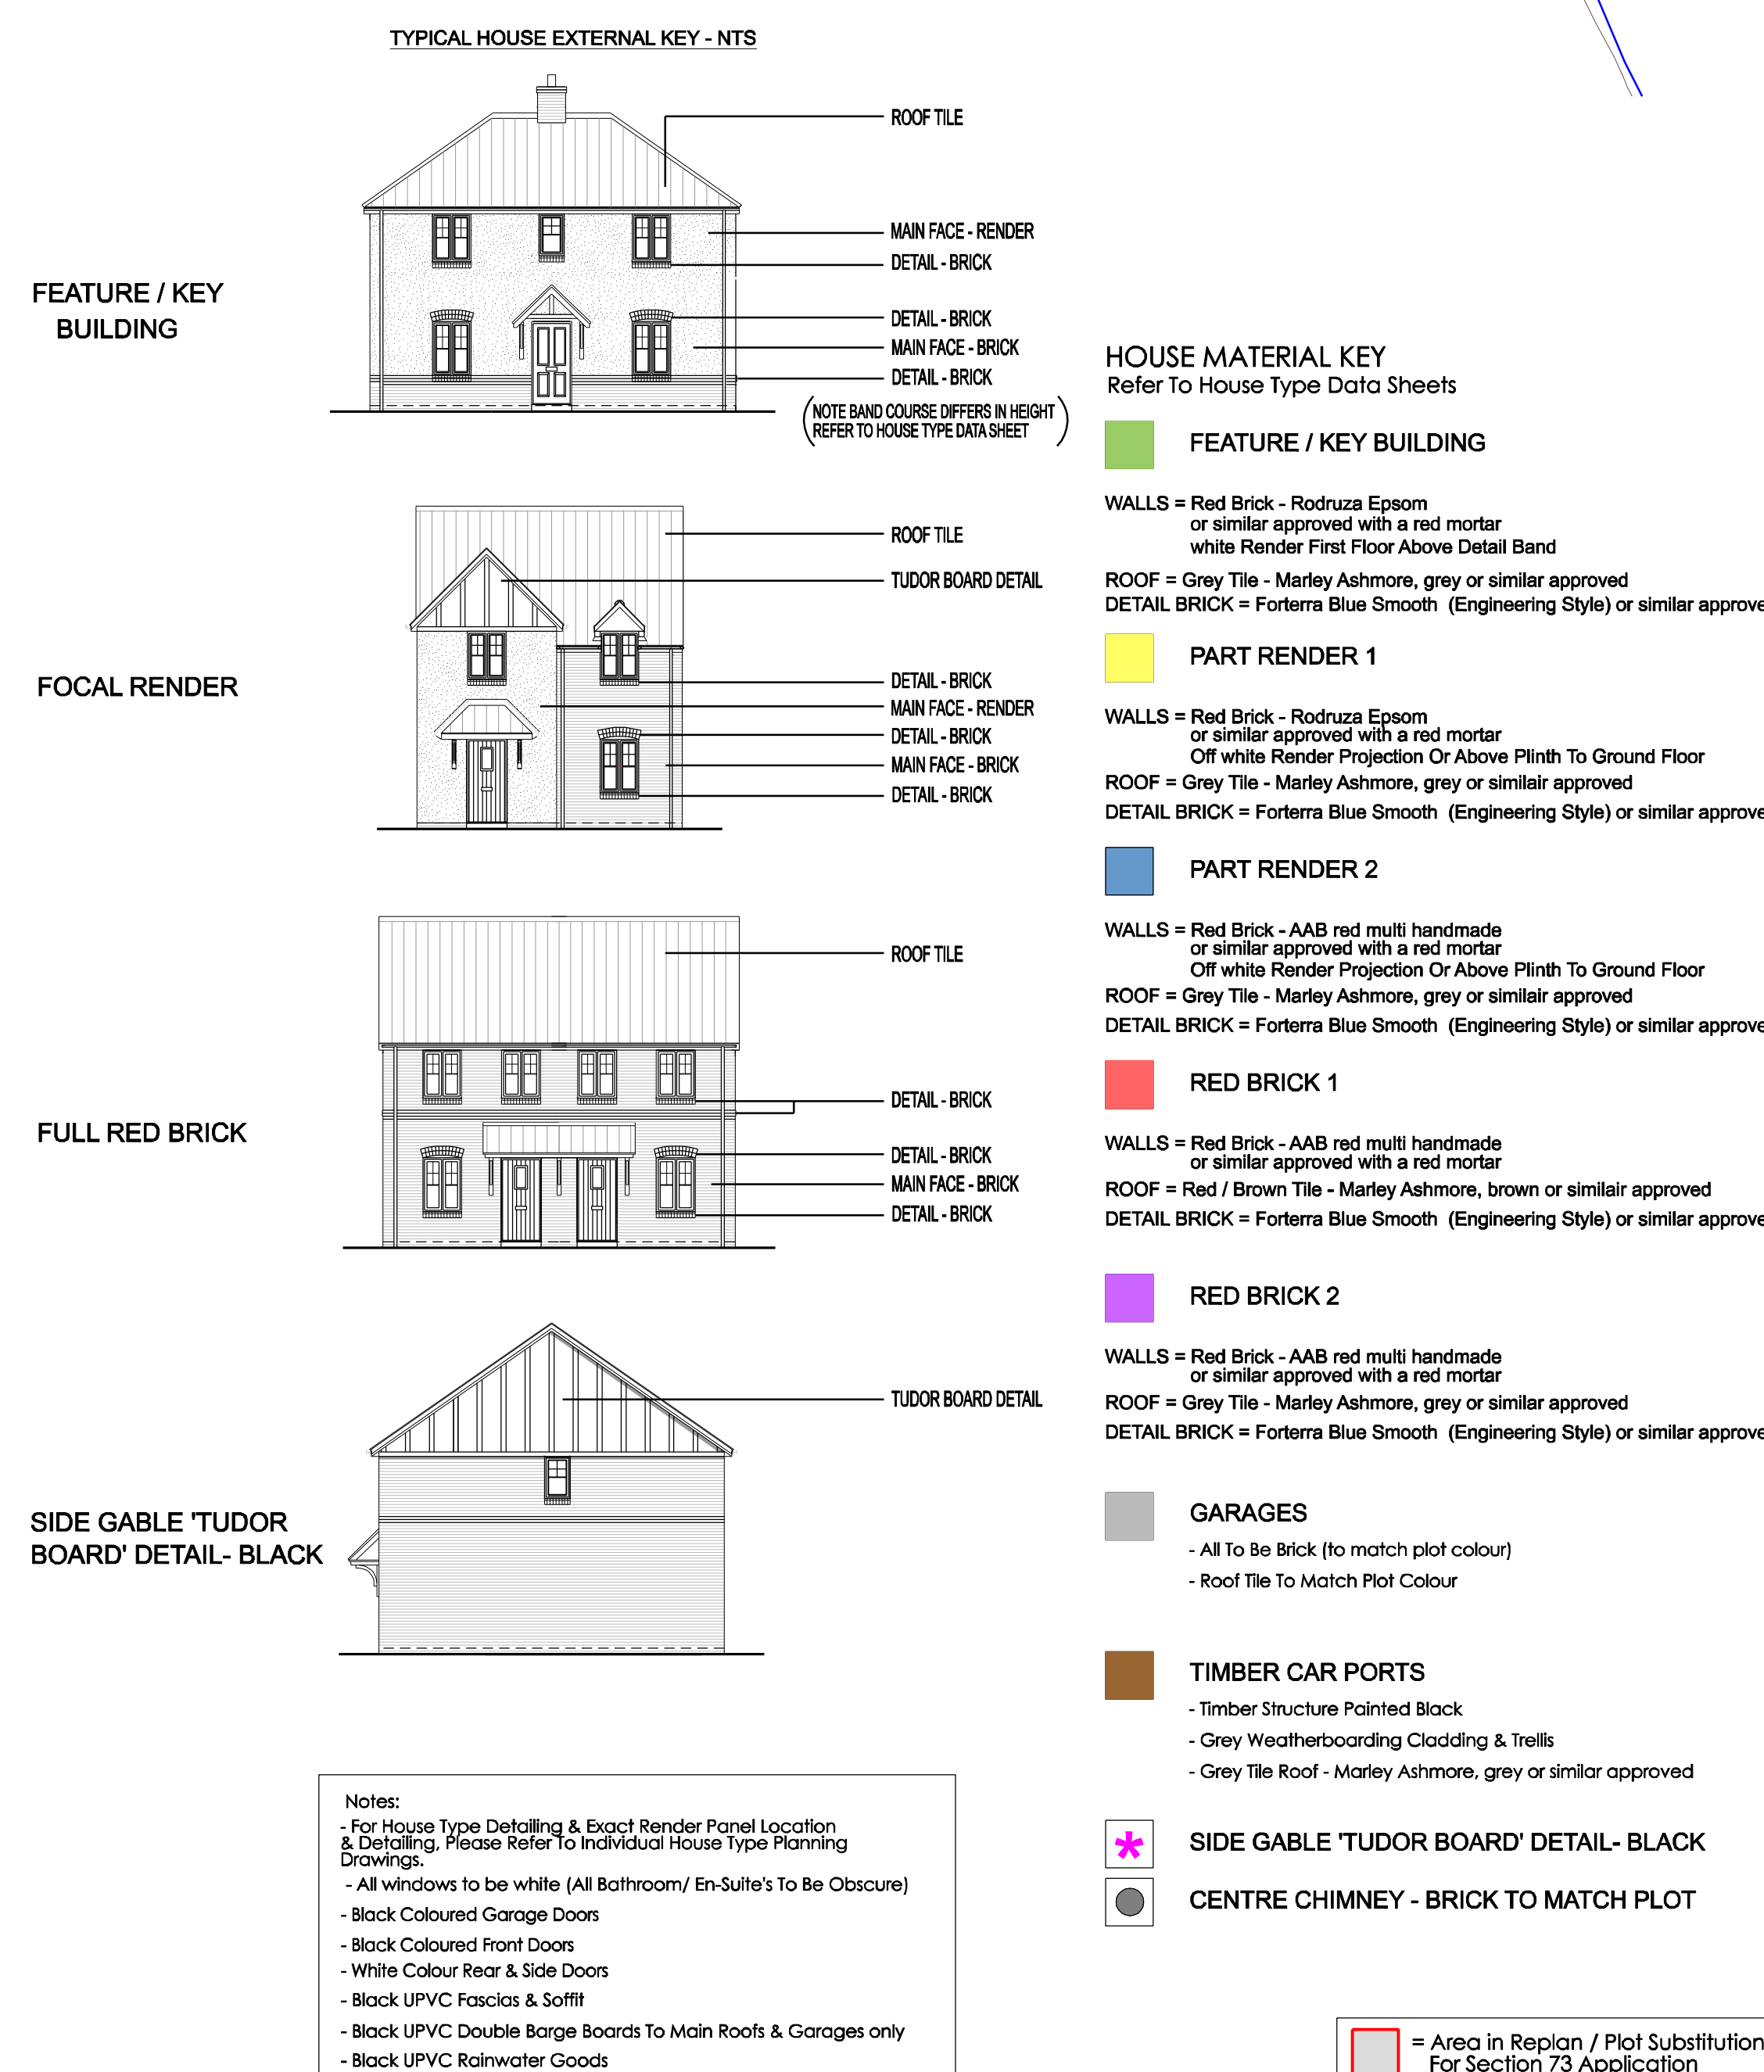

Notes:

- For House Type Detailing & Exact Render Panel Location & Detailing, Please Refer To Individual House Type Planning Drawings
- All windows to be white (All Bathroom/ En-Suite's To Be Obscure)
- Black Coloured Garage Doors
- Black Coloured Front Doors
- White Colour Rear & Side Doors
- Black UPVC Fascias & Soffit
- Black UPVC Double Barge Boards To Main Roofs & Garages only
- Black UPVC Rainwater Goods

 = Area in Replan / Plot Substitution
For Section 73 Application