



1:50 Existing / Demolition North

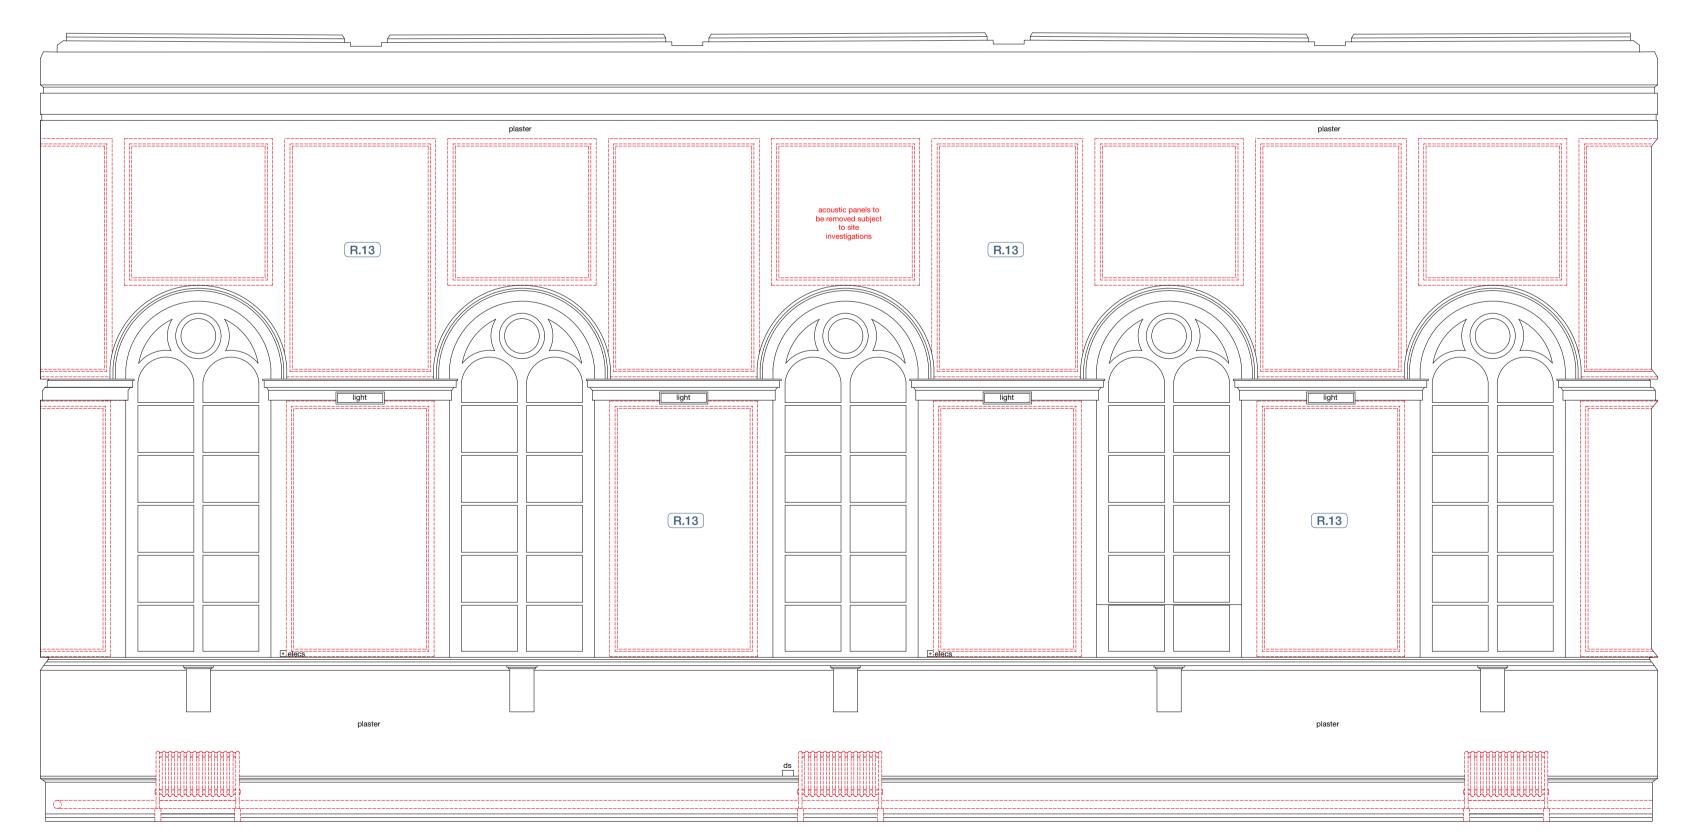

1:50 Existing / Demolition West 1:50 Existing / Demolition South

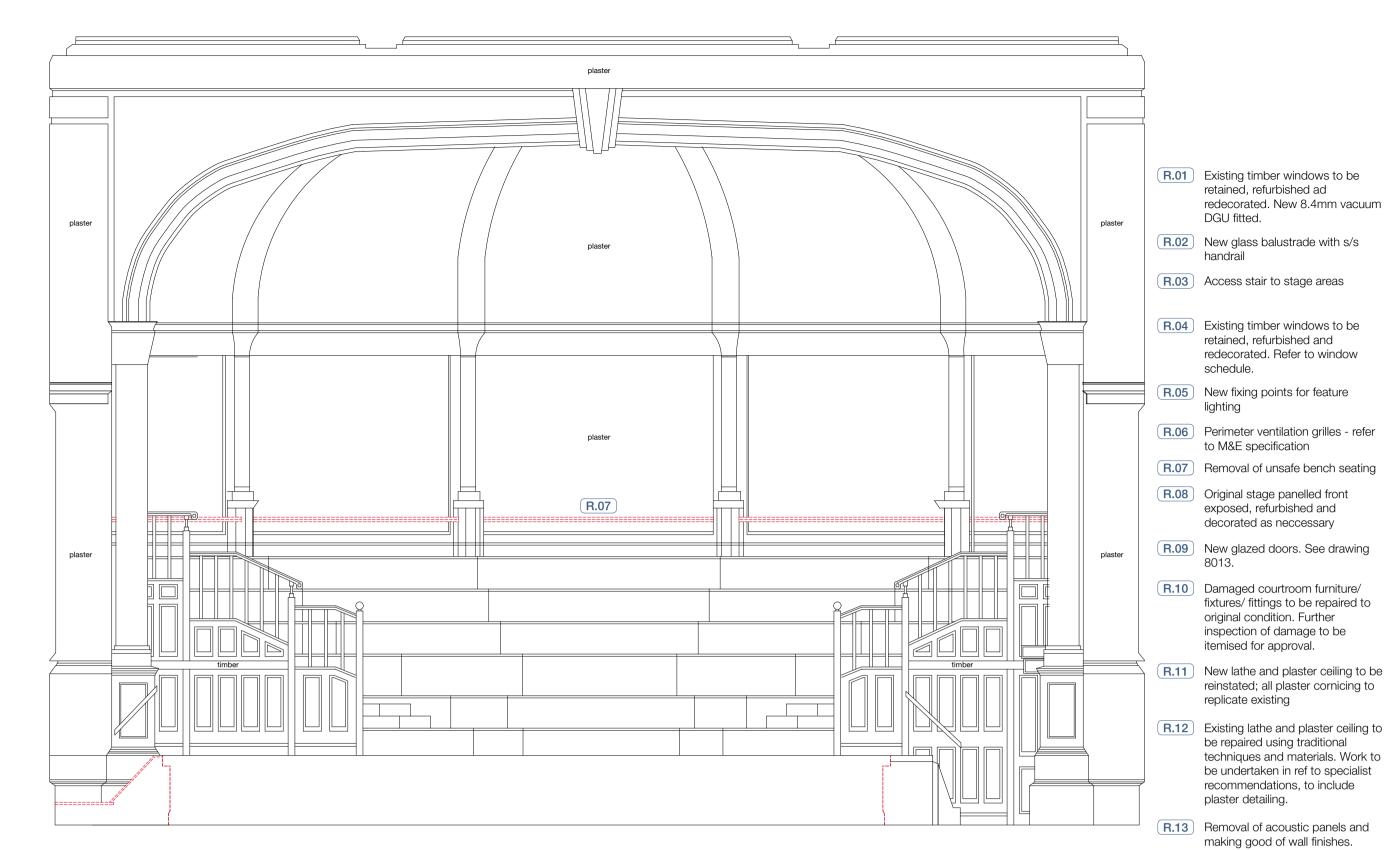

1:50 Existing / Demolition East



Unit 9, St. Martin's Quarter
Silver Street, Worcester, WR1 2DA
01905 757511 glazzards.com

R.14 New timber doors. DDA Compliant

R.15 All courtroom furniture and fittings to be retained as existing. R.16 New perimeter plaster moulding to ceiling to be reinstated; to match

> replica fibreglass perimeter detailing to match existing fitted.

removed. New replica fibreglass rose to be installed. All detailing at perimeter and central grille to

Courtroom 2

match existing.

diffuser. Type VDL.

by specialist report

design information.

information.

drawings.

specialist lighting design

fitted to new fixing points.

lighting: refer to specialist lighting

bookcases. Refer to Creative Core