

PLANNING PERMISSION

Applicant:

Miss Tammy James
13 Lincoln Close
Ross-on-Wye
Herefordshire
HR9 5TZ

Agent:

Date of Application: 15 June 2015

Application No: 151753

Grid Ref: 359100:223171

Proposed development:

SITE: 13 Lincoln Close, Ross-on-Wye, Herefordshire, HR9 5TZ
DESCRIPTION: Proposed single storey extension to front

THE COUNTY OF HEREFORDSHIRE DISTRICT COUNCIL hereby gives notice in pursuance of the provisions of the above Acts that PLANNING PERMISSION has been GRANTED for the development described above in accordance with the application and plans submitted to the authority subject to the following conditions:

- 1 The development hereby permitted shall be begun before the expiration of three years from the date of this permission.

Reason: Required to be imposed by Section 91 of the Town and Country Planning Act 1990 and the National Planning Policy Framework.

- 2 The development hereby approved shall be carried out strictly in accordance with the approved plans (drawing titled Proposed single storey extension received 15 June 2015) and the schedule of materials indicated thereon.

Reason: To ensure adherence to the approved plans and to protect the general character and amenities of the area in accordance with the requirements of Policy DR1 of the Herefordshire Unitary Development Plan and the National Planning Policy Framework.


- 3 During the construction phase no machinery shall be operated, no process shall be carried out and no deliveries taken at or despatched from the site outside the following times: Monday-Friday 7.00 am-6.00 pm, Saturday 8.00 am-1.00 pm nor at any time on Sundays, Bank or Public Holidays.

Reason: To protect the amenity of local residents and to comply with Policy DR13 of Herefordshire Unitary Development Plan and the National Planning Policy Framework.

Informatives:

- 1 The Local Planning Authority has acted positively and proactively in determining this application by assessing the proposal against planning policy and any other material considerations, including any representations that have been received. It has subsequently determined to grant planning permission in accordance with the presumption in favour of sustainable development, as set out within the National Planning Policy Framework.
- 2 Welsh Water advises that the proposed development site is crossed by a public sewer with the approximate position being marked on the attached Statutory Public Sewer Record. under the Water Industry Act 1991 Dwr Cymru Welsh Water has rights of access to its apparatus at all times. No part of the building will be permitted within 3 metres either side of the centreline of the public sewer.

Planning Services
PO Box 230
Hereford
HR1 2ZB

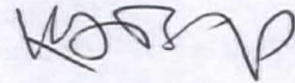

Date: 29 July 2015

DEVELOPMENT MANAGER

YOUR ATTENTION IS DRAWN TO THE NOTES BELOW

Notes

This permission refers only to that required under the Town and Country Planning Acts and does not include any consent or approval under any other enactment, byelaw, order or regulation. In particular consent may be required under the Building Regulations.

The applicant is advised that additional Council Tax payments may be sought in the event that the Valuation Office, who routinely monitor decision notices, consider any part of the development hereby permitted to be self-contained. This assessment is particularly likely to be the case in respect of flats, basement conversions, granny annexes, studio rooms and log cabins and/or where the additional accommodation contains its own kitchen, bathroom and bedroom. Further information can be found on the Council's website at <https://www.herefordshire.gov.uk/search?q=annexes>

Appeals to the Secretary of State

- If you are aggrieved by the decision of your local planning authority to refuse permission for the proposed development or to grant it subject to conditions, then you can appeal to the Secretary of State under Section 78 of the Town and Country Planning Act 1990.
- If you want to appeal, then you must do so within 6 months of the date of this notice, using a form which you can get from The Planning Inspectorate, Temple Quay House, 2 The Square, Temple Quay, Bristol, BS1 6PN.
- The Secretary of State can allow a longer period for giving notice of an appeal, but he will not normally be prepared to use this power unless there are special circumstances which excuse the delay in giving notice of appeal.
- The Secretary of State need not consider an appeal if it seems to him that the local planning authority could not have granted planning permission for the proposed development or could not have granted it without the conditions they imposed, having regard to the statutory requirements, to the provisions of any development order and to any directions given under a development order.
- In practice, the Secretary of State does not refuse to consider appeals solely because the local planning authority based their decision on a direction given by him.

Right to Challenge the Decision of the High Court

Currently there are no third party rights of appeal through the planning system against a decision of a Local Planning Authority. Therefore, if you have concerns about a planning application and permission is granted, you cannot appeal that decision. Any challenge under current legislation would have to be made outside the planning system through a process called Judicial Review (JR).


The decision may be challenged by making an application for judicial review to the High Court. The time limits for bringing such challenges are very strict, and applications need to be made as soon as possible after the issue of the decision notice. So, if you think you may have grounds to challenge a decision by Judicial Review you are advised to seek professional advice as soon as possible.

These notes are provided for guidance only and apply to challenges under the legislation specified. If you require further advice on making an application for Judicial review, you should consult a solicitor or other advisor or contact the Crown Office at the Royal Courts of Justice, Queens Bench Division, Strand, London, WC2 2LL (0207 947 6000). For further information on judicial review please go to <http://www.justice.gov.uk>

The Council has taken into account environmental information when making this decision. The decision is final unless it is successfully challenged in the Courts. The Council cannot amend or interpret the decision. It may be redetermined by the Council only if the decision is quashed by the Courts. However, if it is redetermined, it does not necessarily follow that the original decision will be reversed.

Purchase Notices

- If either the local planning authority or the Secretary of State refuses permission to develop land or grants it subject to conditions, the owner may claim that he can neither put the land to a reasonably beneficial use in its existing state nor render the land capable of a reasonably beneficial use by the carrying out of any development which has been or would be permitted.
- In these circumstances, the owner may serve a purchase notice on the Council in whose area the land is situated. This notice will require the Council to purchase his interest in the land in accordance with the provisions of Part VI of the Town and Country Planning Act 1990.

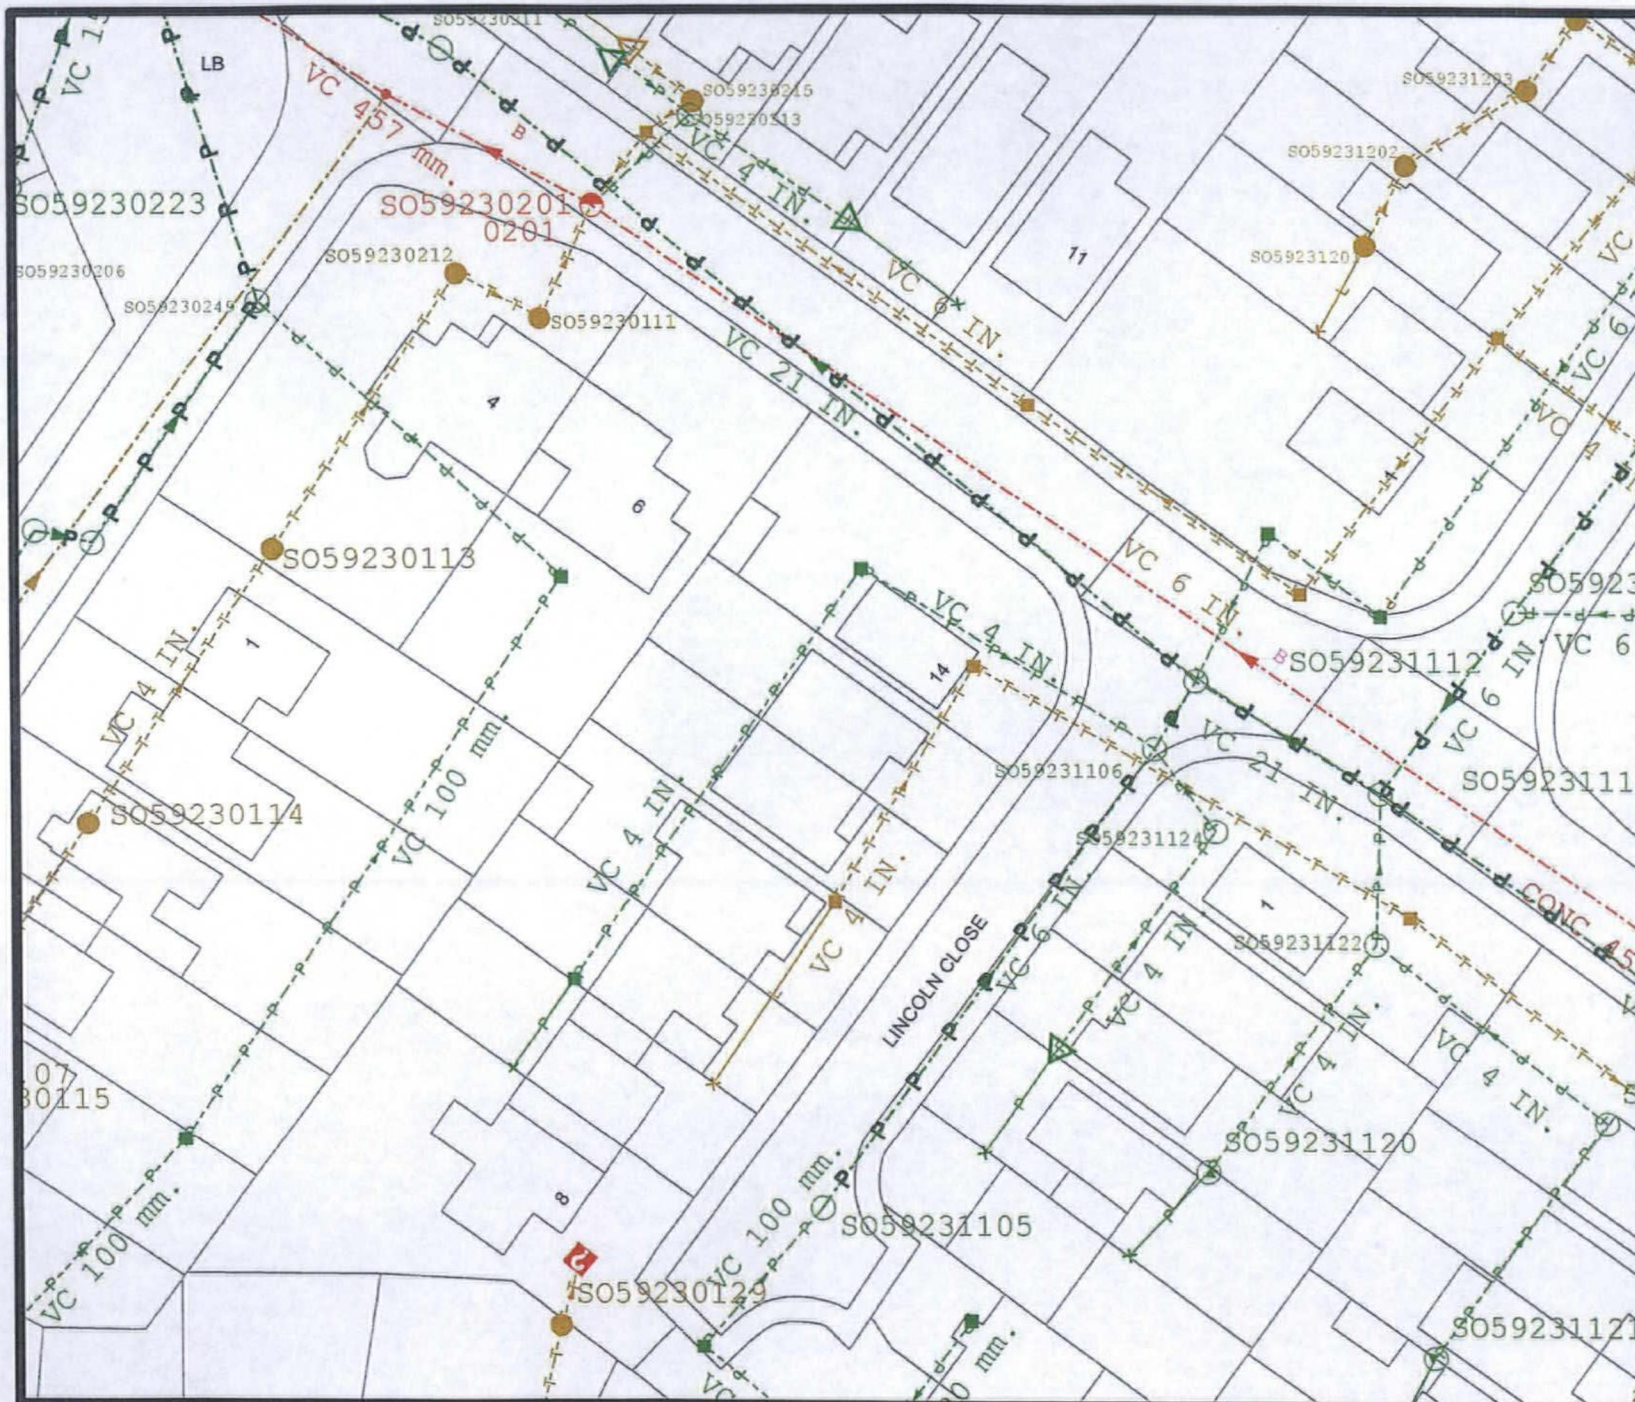

Dŵr Cymru
Welsh Water

PLA0012995



LEGEND(Representative of most common features)

Waste networks		
Manhole	Outfall	
Surface water channel	Longhole	
Combined sewer	Storm overflow	
Combined sewer overflow	Sting main	
Special purpose chamber	Gravel sewer	
Treatment works	Private sewer	
Pumping station	Private sewer subject to Sect. 104 adoption agreement	
Nt. sewer/industrial effluent discharge	Private Sewer Transfer	
100 - Combined	Lateral Drain	
100 - Surface water	Inspection Chamber	
100 - 100mm		
100 - 100mm		
100 - 100mm		

Notes:

While every reasonable effort has been taken to correctly record the pipe material of DCMW assets there is a possibility that in some cases pipe material (other than Asbestos Cement or Pitch Fibre) may be found to be asbestos cement (AC) or Pitch Fibre (PF). It is therefore advisable that the possible presence of AC or PF pipes be anticipated and considered as part of any risk assessment prior to excavation.

Dŵr Cymru Cyl gives this information as to the position of its underground apparatus by way of general guidance only on the understanding that it is based on the best information available and no warranty as to its correctness is implied upon the use of this information or other works made in the vicinity of the Company's apparatus and any areas of locating the apparatus before carrying out any excavations and any excavations made in the vicinity of the Company's apparatus are undertaken at the risk of the excavator. The Company's right to be compensated for any damage to its apparatus.

Service plans are not generally shown but their presence should be anticipated.

**EXACT LOCATIONS OF ALL APPARATUS
TO BE DETERMINED ON SITE.**

Reproduced by permission of Ordnance Survey on behalf of
HMGC. © Crown copyright and database right 2008.
All rights reserved.
Ordnance Survey Licence number 100019634.

Map Ref: 359100.223171
Map scale: 1:500
Printed by: DP
Printed on: 23/07/2015