


Mr S Owens, Stockley Farm, Byton, LD82HS



N / 112708 / F

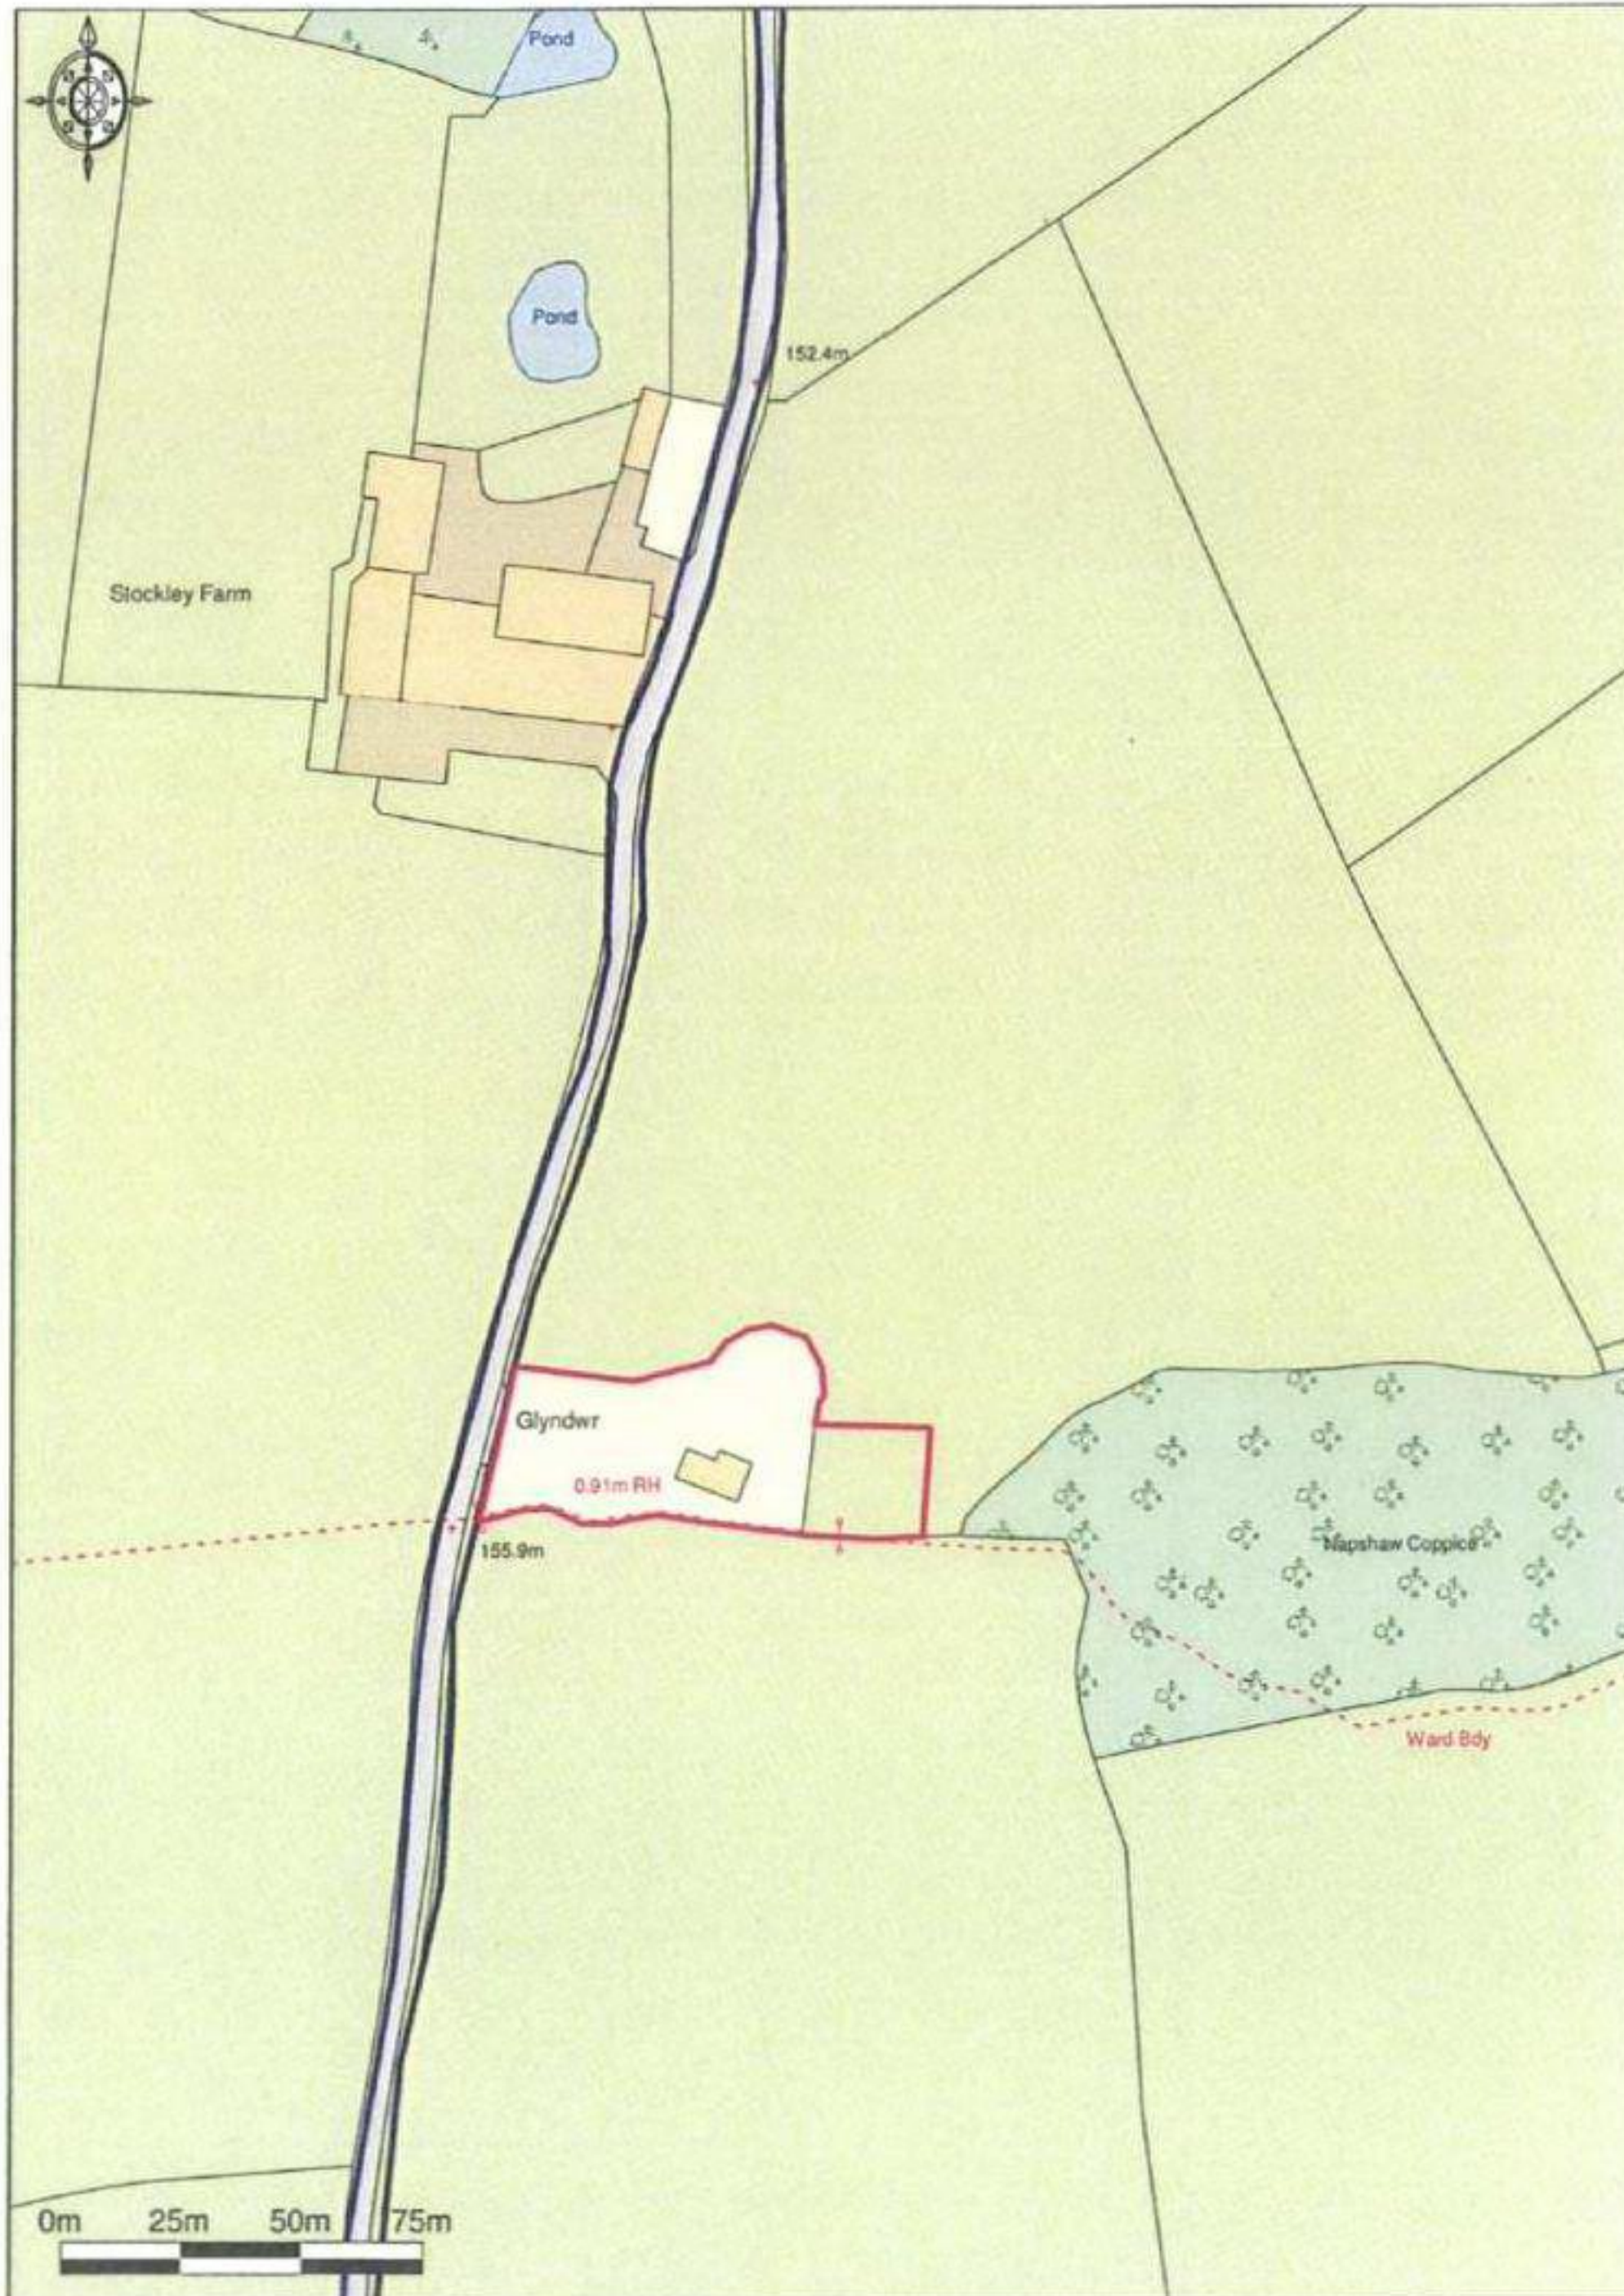

Ordnance Survey © Crown Copyright 2011. All rights reserved.
Licence number 100020449. Plotted Scale - 1:2500

1:2500