
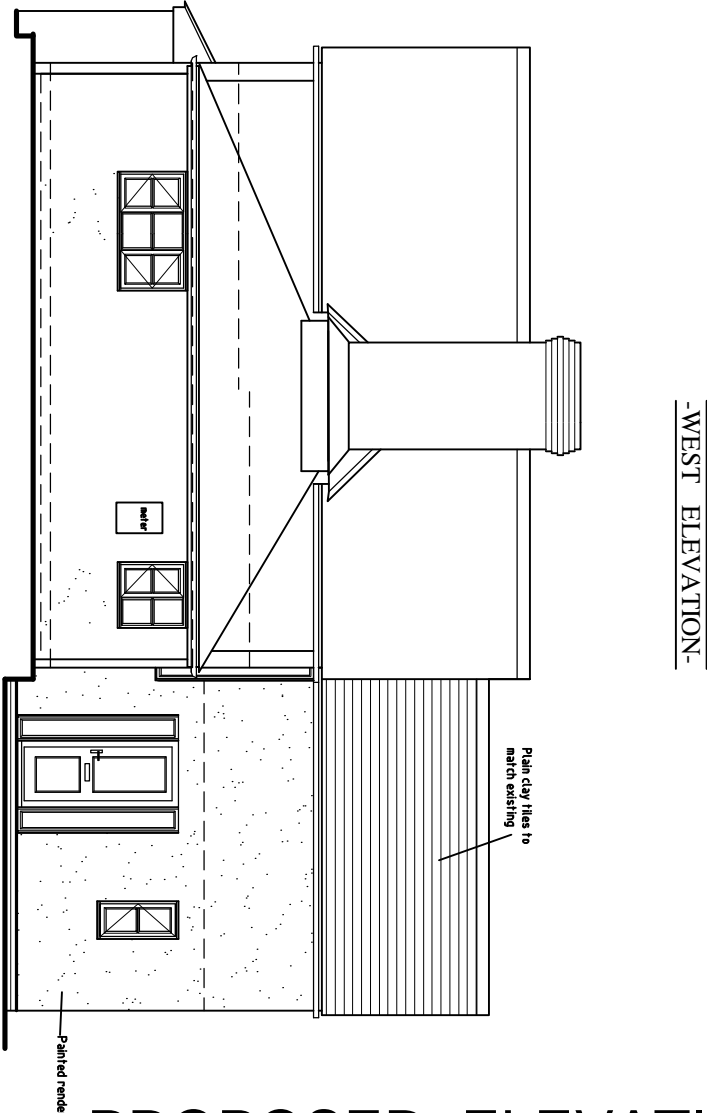
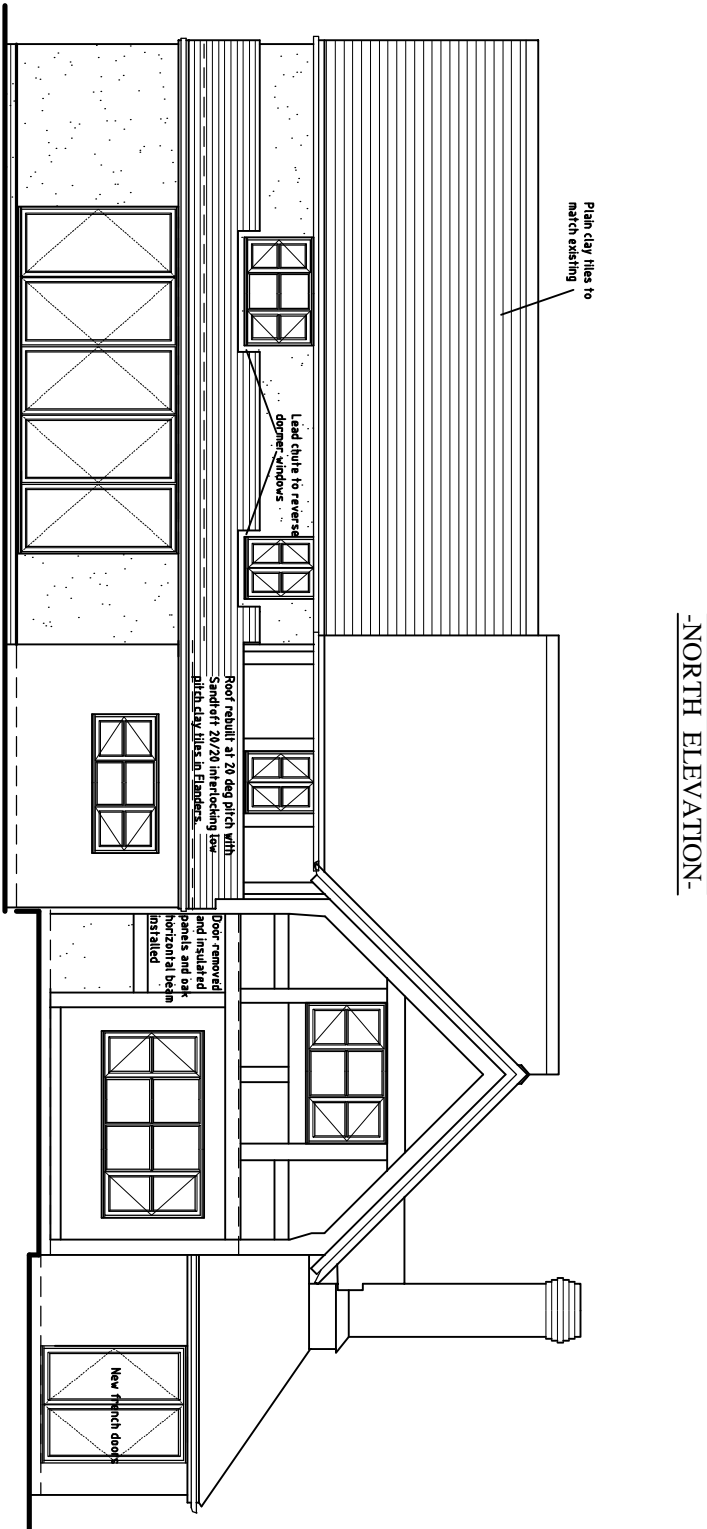
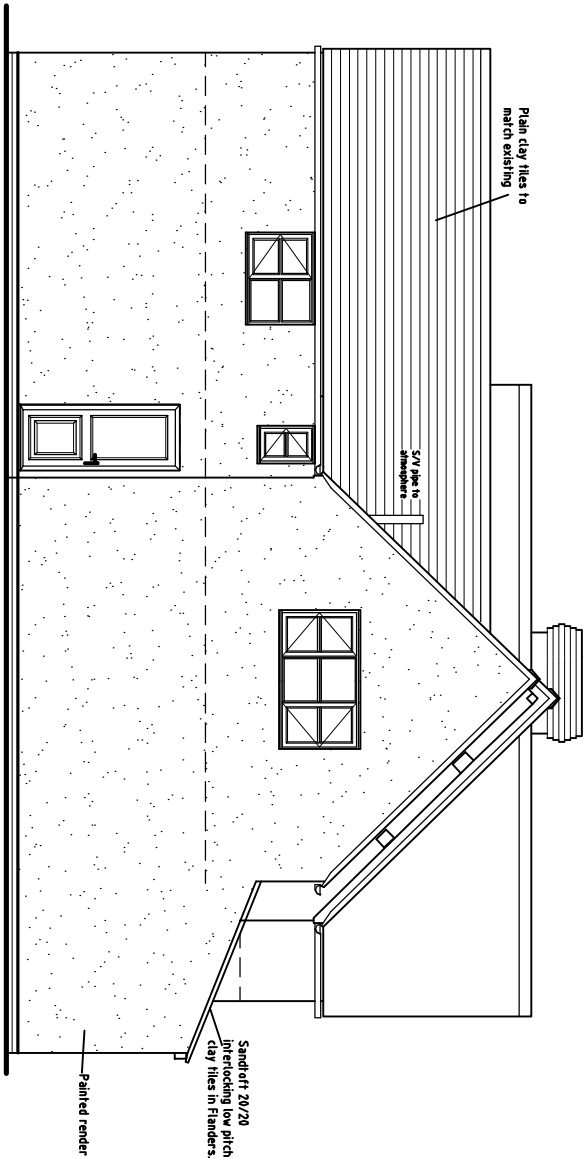


Proposed Extension

Location: The Old Cider House,
Lower Eggleton
HR8 2UJ

Client: Mr & Mrs Cashion

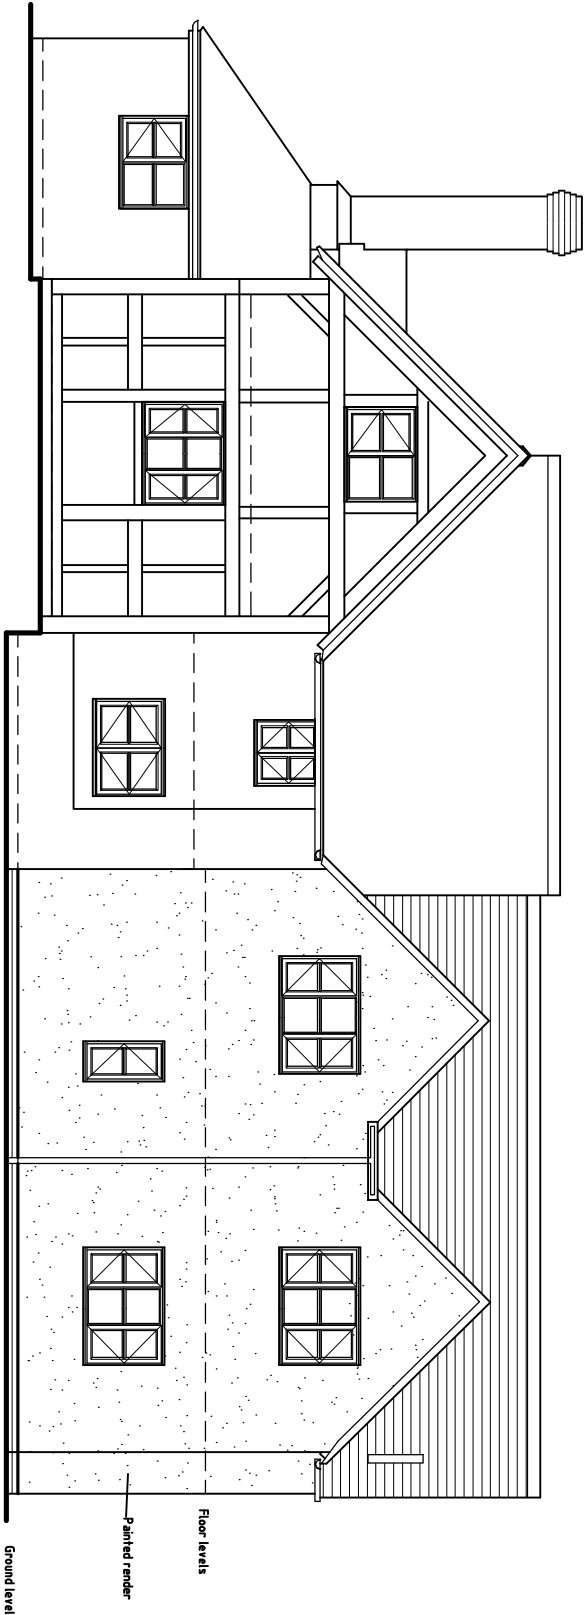

PROPOSED ELEVATIONS

scale 1 : 100 @A3

J. BIRCH Design & Build Ltd..

Walnut Tree Cottage,
Abbotswood,
Kempsey,
Worcs., WR5 3QL
Tel/Fax: 01905 820986 - Mobile 07768994006
Email - paul@jbdb.co.uk



DESIGN & BUILD

www.jbdb.co.uk

24/03/2022
dr. no. 3
Amended 00
J. BIRCH Design & Build Ltd. retain the copyright to this drawing © 2019
This drawing is not to be reproduced without written permission.
Use written dimensions only. Do not scale off this drawing.