


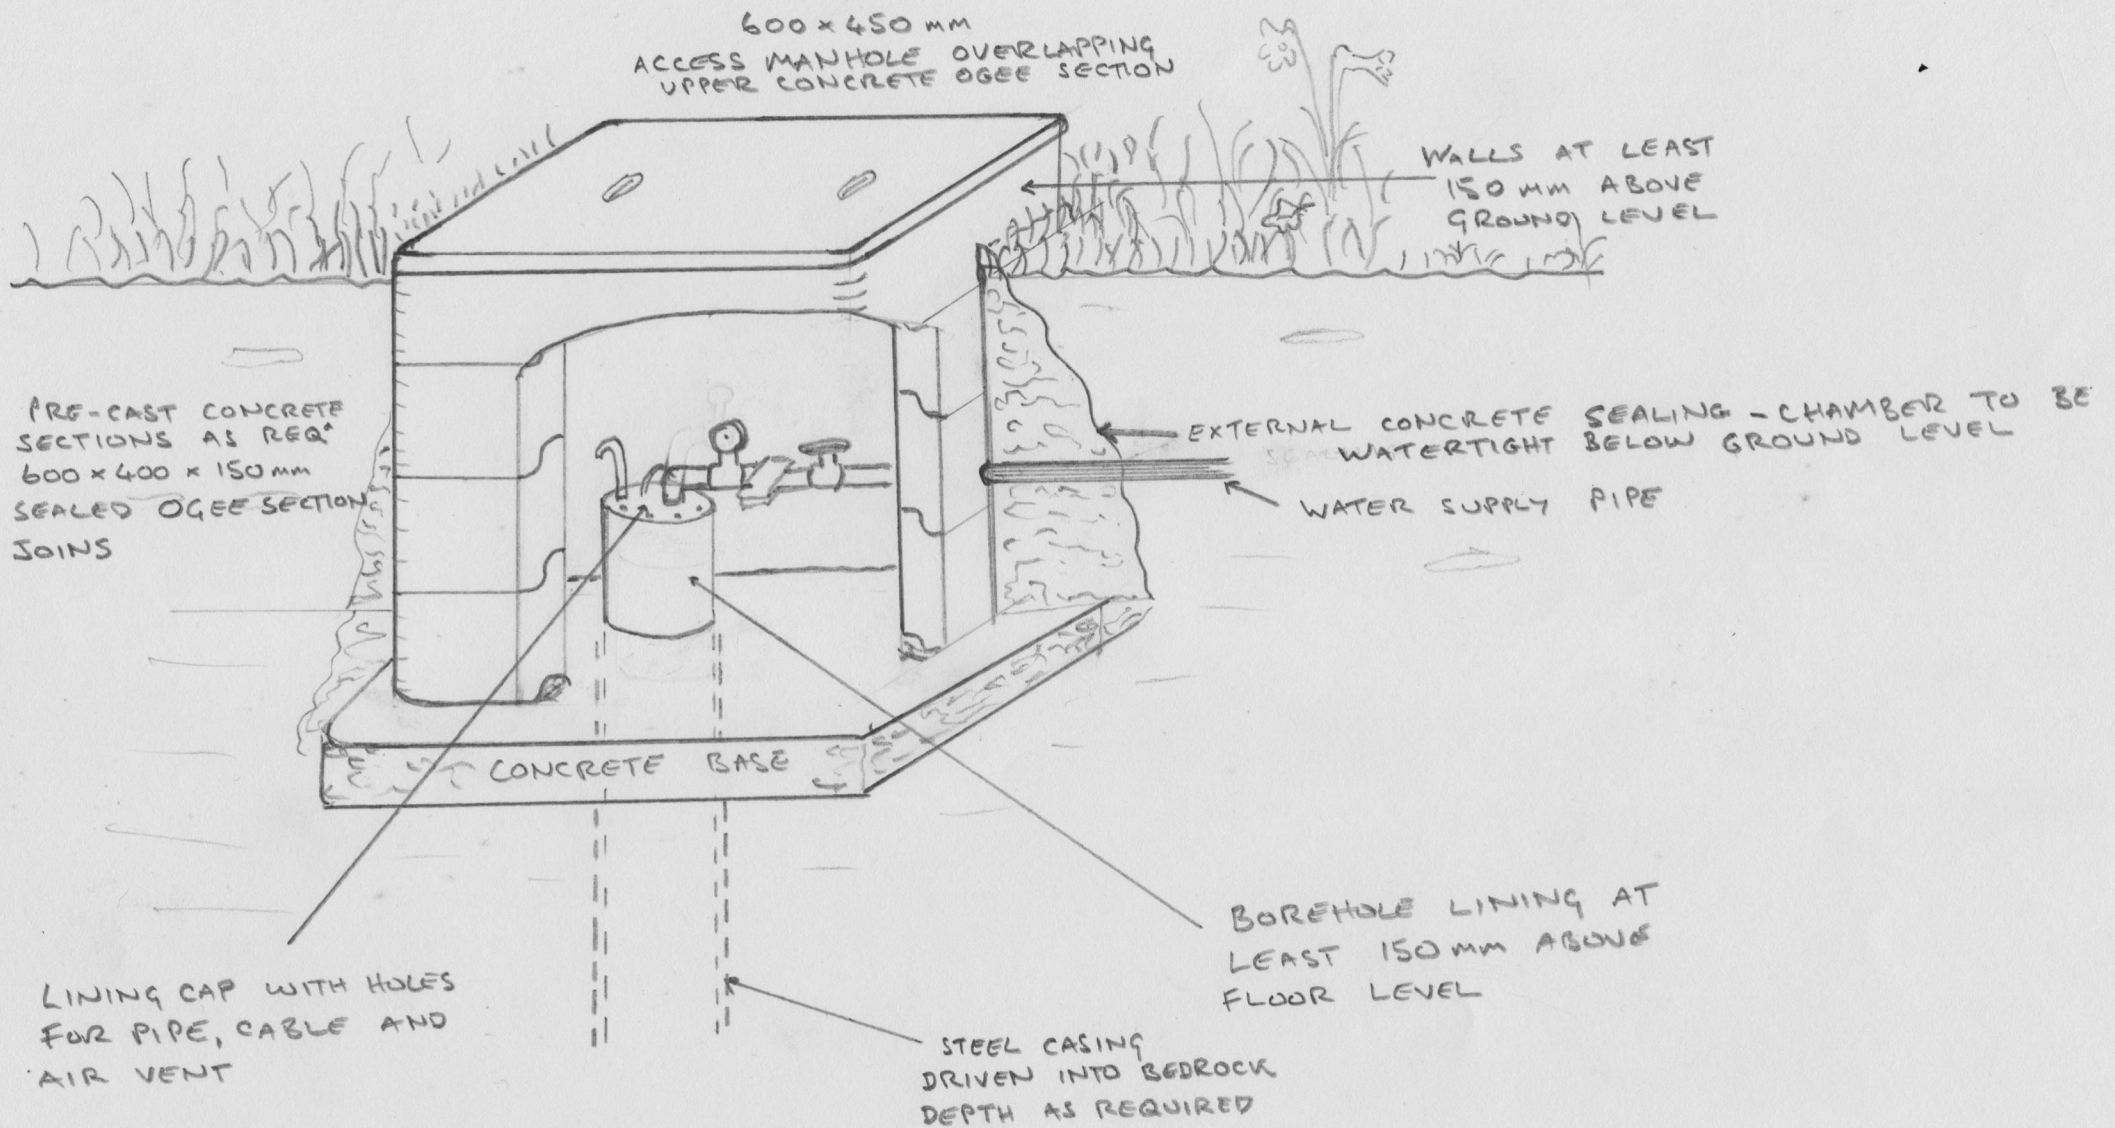

PROPOSED BOREHOLE HEADWORKS 'THE OLD HOUSE' JD 9/17