


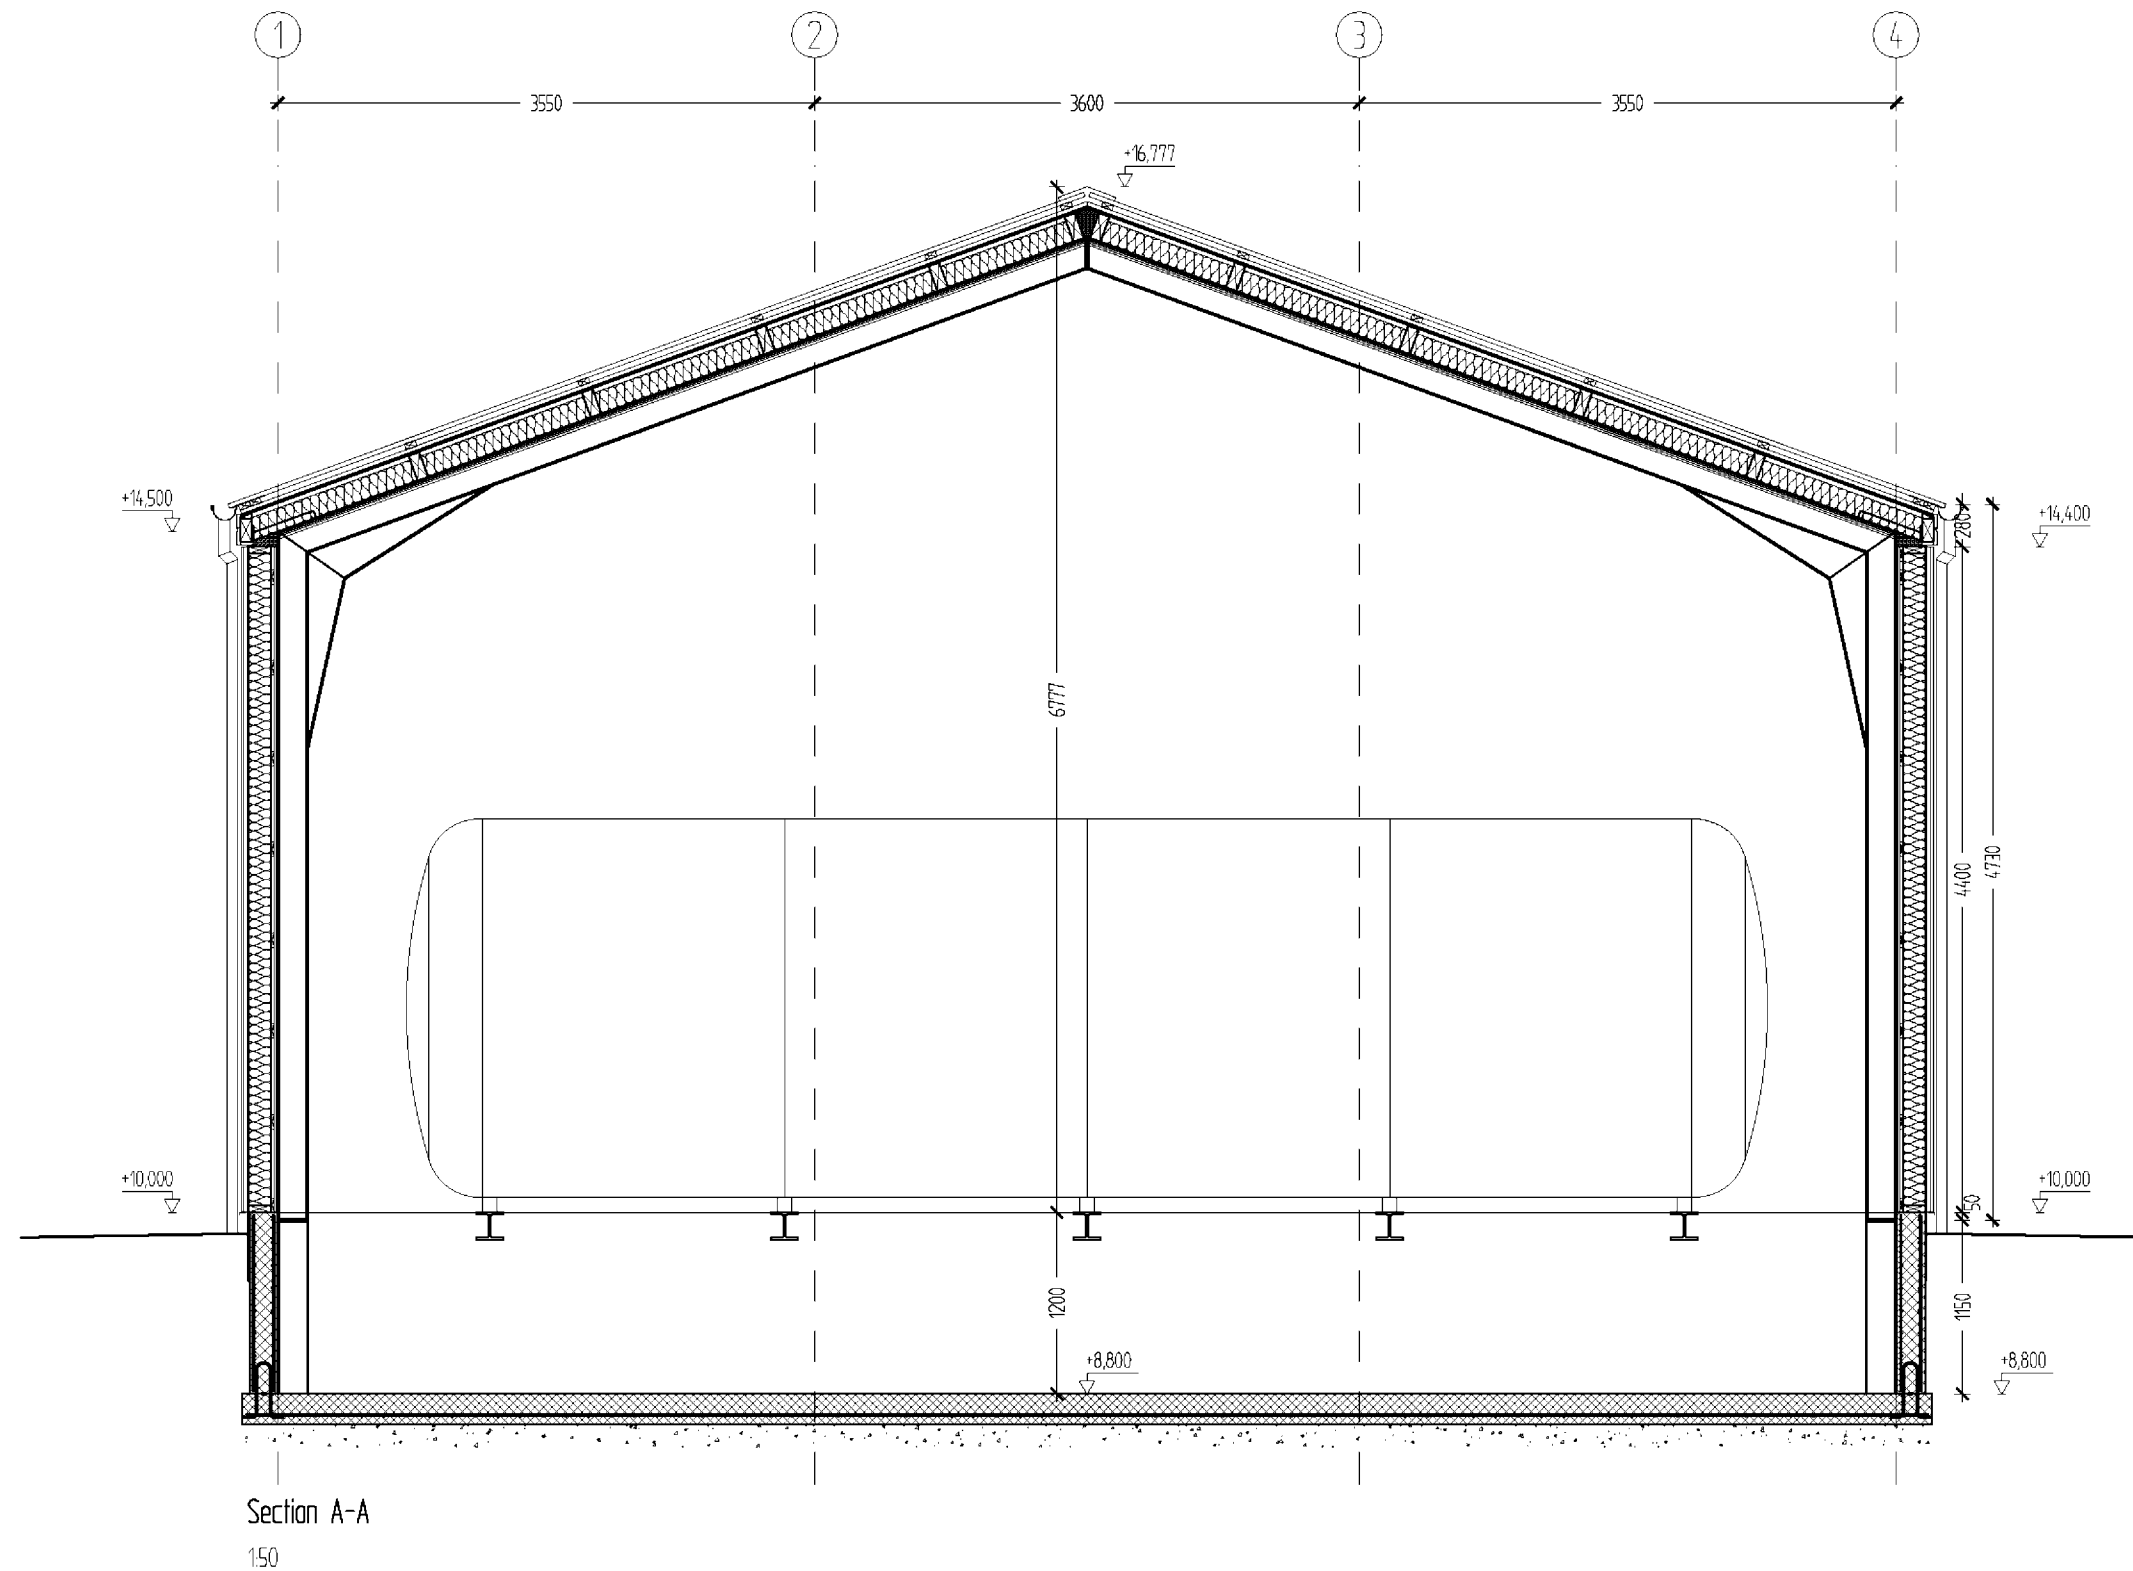

BYGHERRE: Danske Commodities A/S
Vaerkmestergade 3, DK-8000C

TLF.: 3026 3563

SAGSNR.: 16-3061
SIGN.: PS

SAG: New building for Power Plant
Clay Hill Pitch, Herefordshire

DATO: 17.3.2016
MÅL: 1:50

EMNE: Section A-A

TEGN.: 1-3.01