



OUTDOOR MENAGE

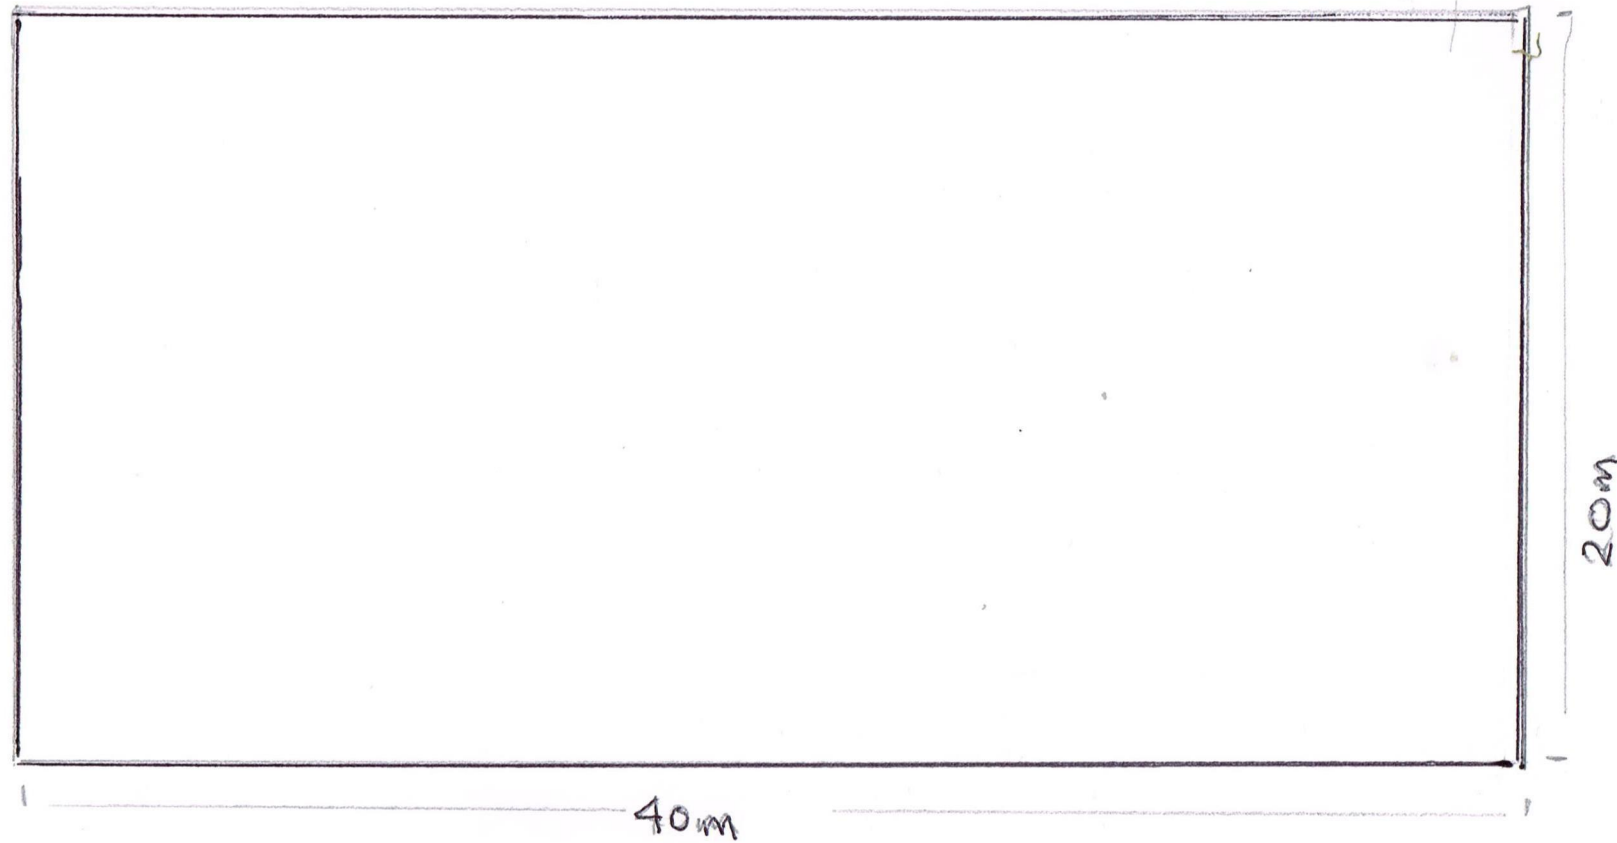

SCALE 1:200

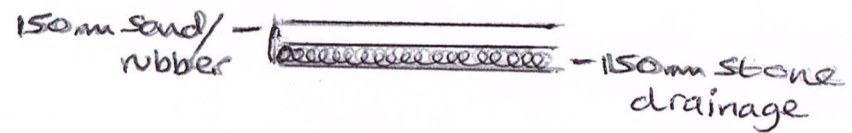

Scale 1:50
cross section of menage