




HEREFORDSHIRE
COUNCIL

Conservation Section
PO Box 4
Plough Lane
Hereford, HR1 0XH

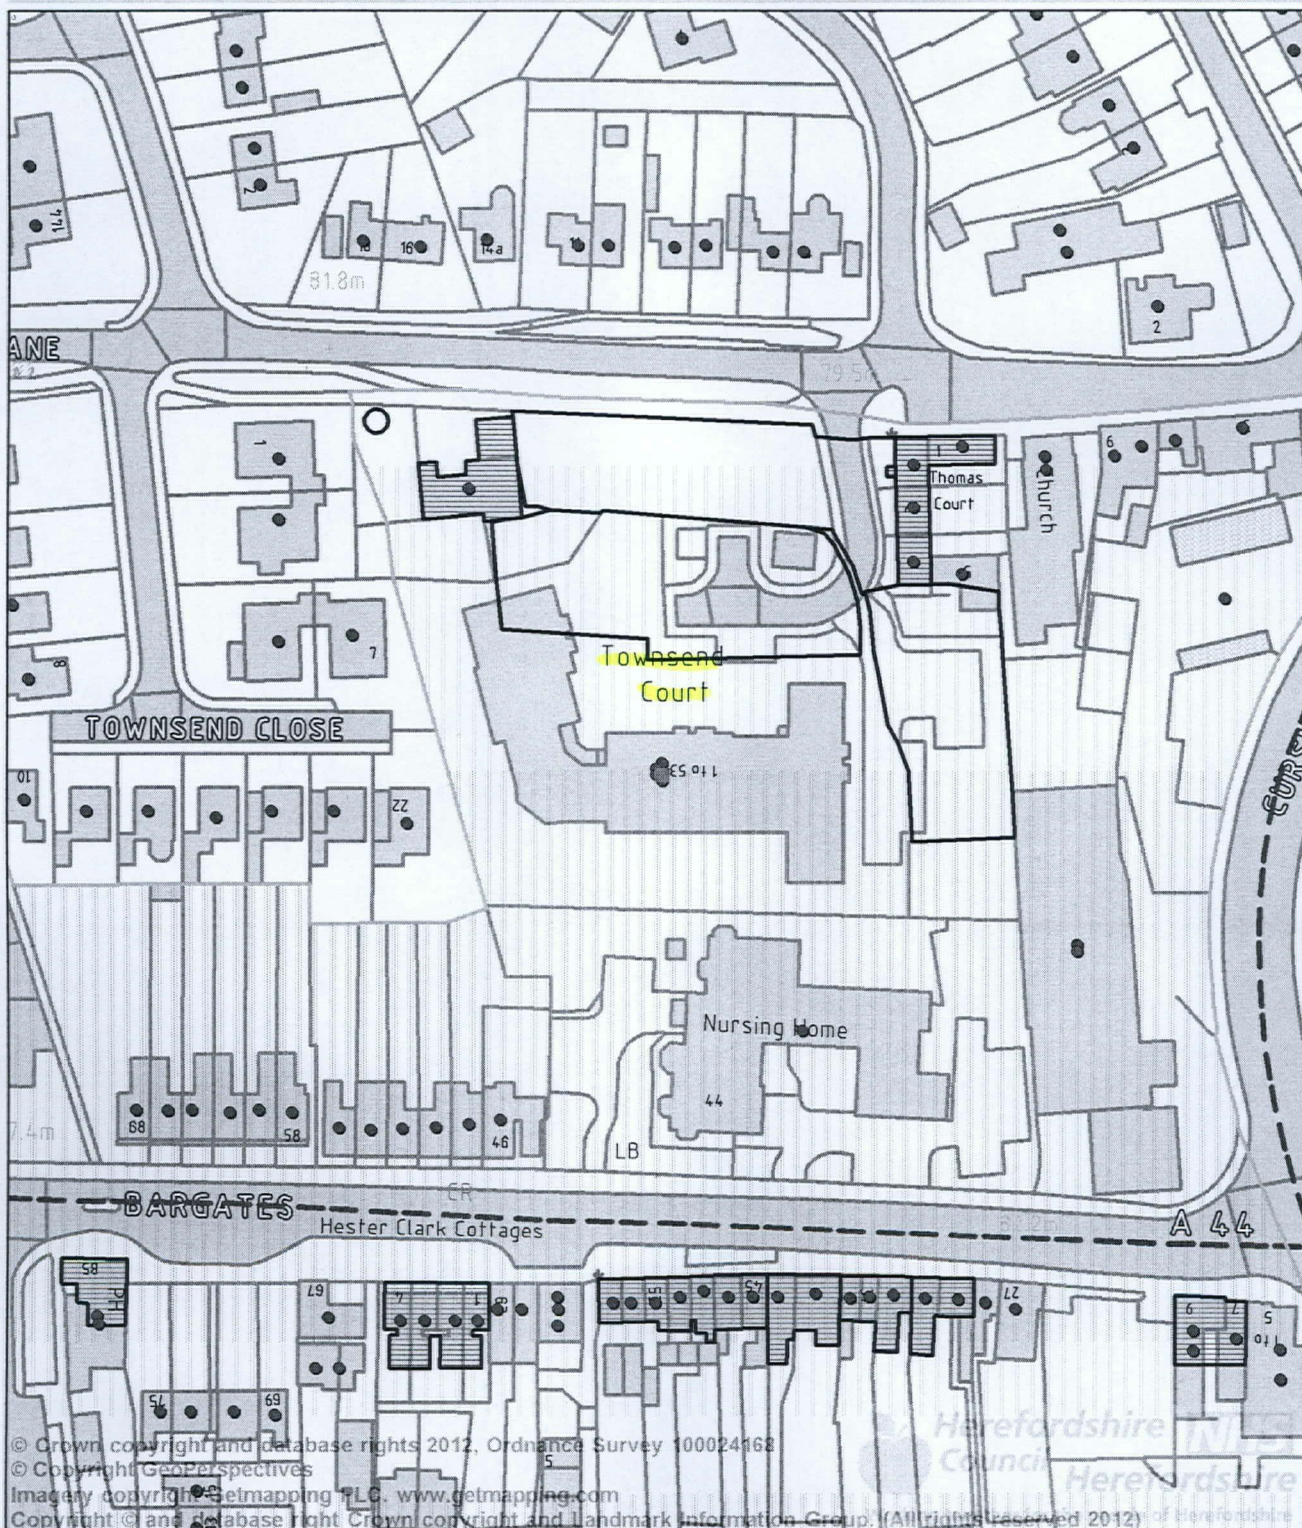

Location: Townsend Court, Leominster, Herefordshire HR6 8TD

Description: Tree Works

Please ask for: Dr R Widdicombe

Tel(Direct): 01432 383026

Map Scale 1:1,250 ; Map Centre OS Grid Reference 349,311.5:259,096.5

© Crown copyright and database rights 2012, Ordnance Survey 100024168

This copy has been produced specifically for planning and building control purposes only. No further copies may be made.