



PLEASE PRINT PLAN AT A3

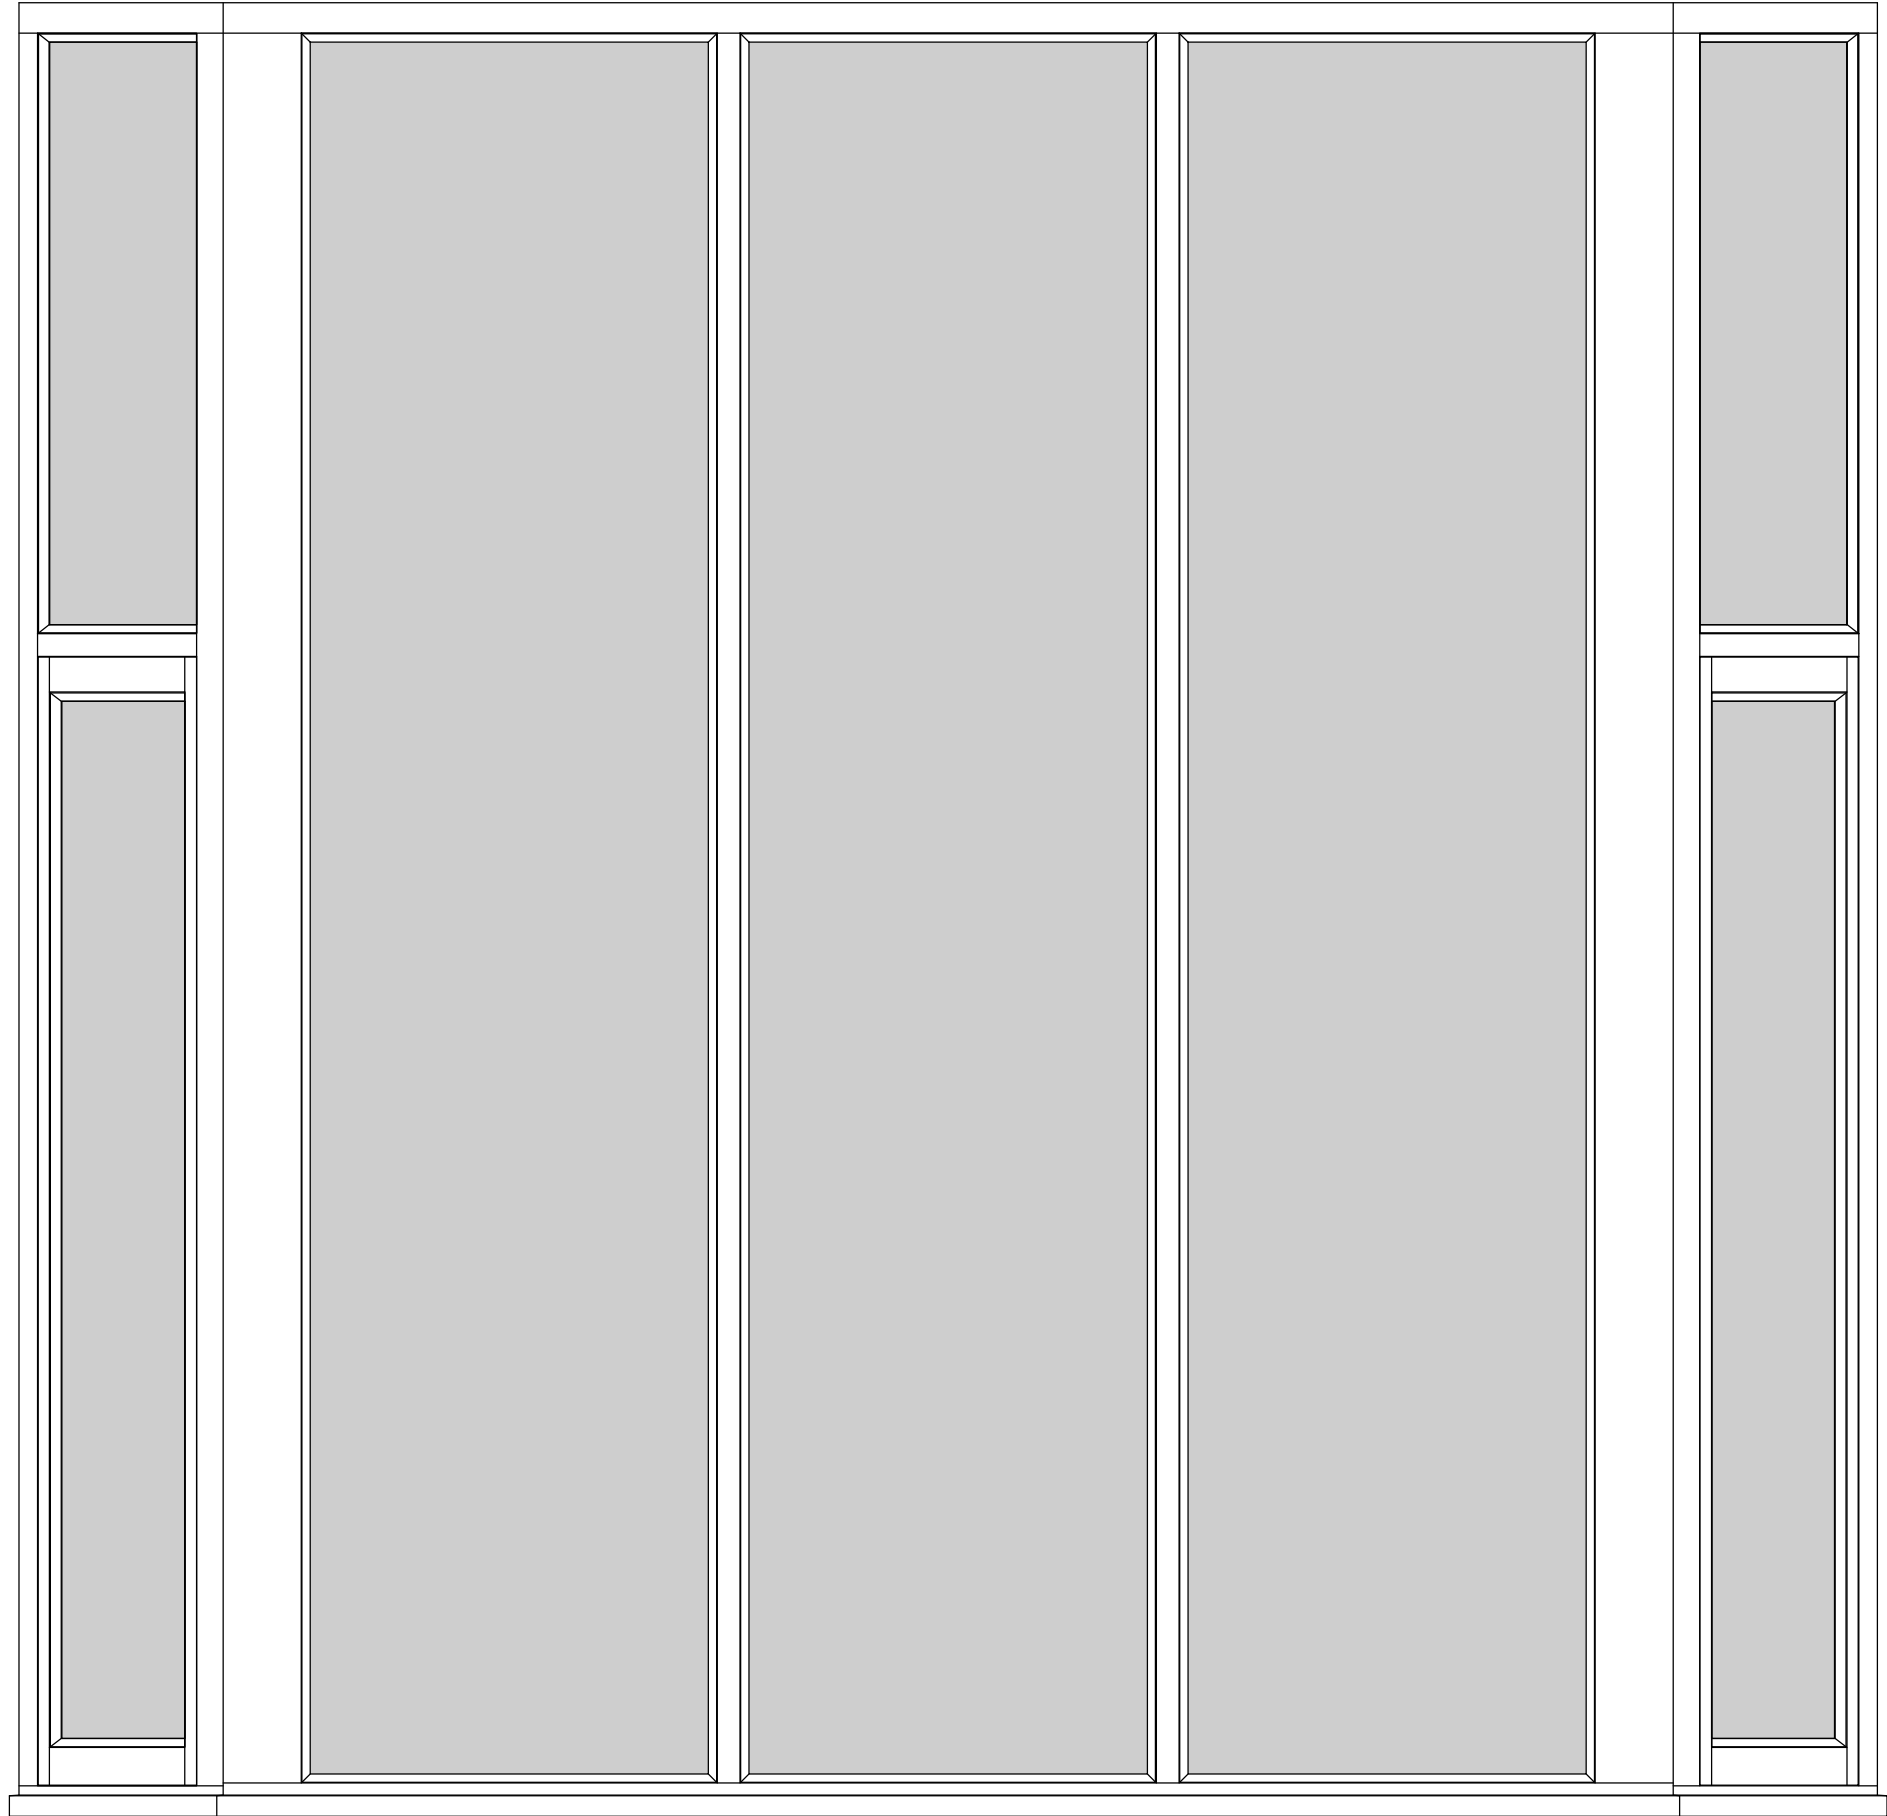

external elevation 1:10

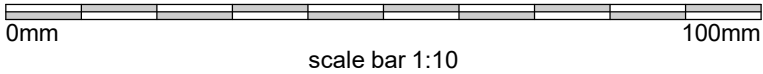

Revision Description:

Project:
Proposed replacement hardwood
joinery at Ashley Farm, Stansbatch,
Leominster HR6 9LN

Drg Title:
**Joinery elevations - W2
(external)**

Client:
Mr. & Mrs. S. Granger

Drawn by:
S. Mumford.

Scale:
1:10

Date:
Oct 2024

Drg. Nr.:
07/2024/03I

Rev.:

**Stewart Mumford
Architectural Consulting Ltd.**
Mortimer Bungalow, Lion Lane
Cleobury Mortimer, Kidderminster
DY14 8BT
T. 07977921039
E. stewey.mumford@btinternet.com