
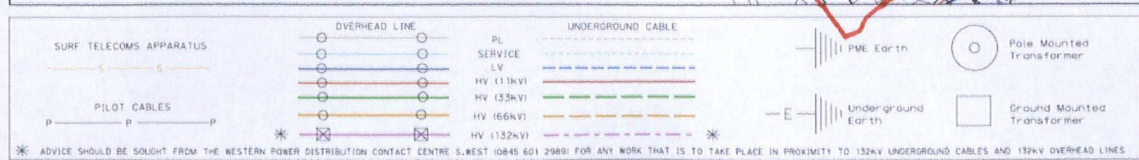


Based upon the Ordnance Survey map with the permission of the Controller of Her Majesty's Stationery Office, Crown Copyright Reserved.
Western Power Distribution, Avonbank, Feeder Road, Bristol, BS2 0TB. Licence Nos. 100022486, 100024877 & 100021807.
CARE SHOULD BE EXERCISED TO ENSURE THE PRECISE POSITION OF THE WPD APPARATUS IF WORK IS TO BE EXECUTED IN ITS VICINITY.
If in doubt, contact your local WPD office.

WPD Copyright: This copy has been made by or with the authority of Western Power Distribution (WPD) pursuant to Section 41 of the Copyright Designs and Patents Act 1988 unless that Act provides a relevant exception to copyright the copy must not be copied without prior permission of the copyright owner.

Information is given as a guide only
and its accuracy cannot be guaranteed.

PLEASE NOTE: This plan ONLY shows assets owned by Western Power Distribution.
Electricity assets owned by other independent network operators
MAY BE PRESENT IN THIS AREA.

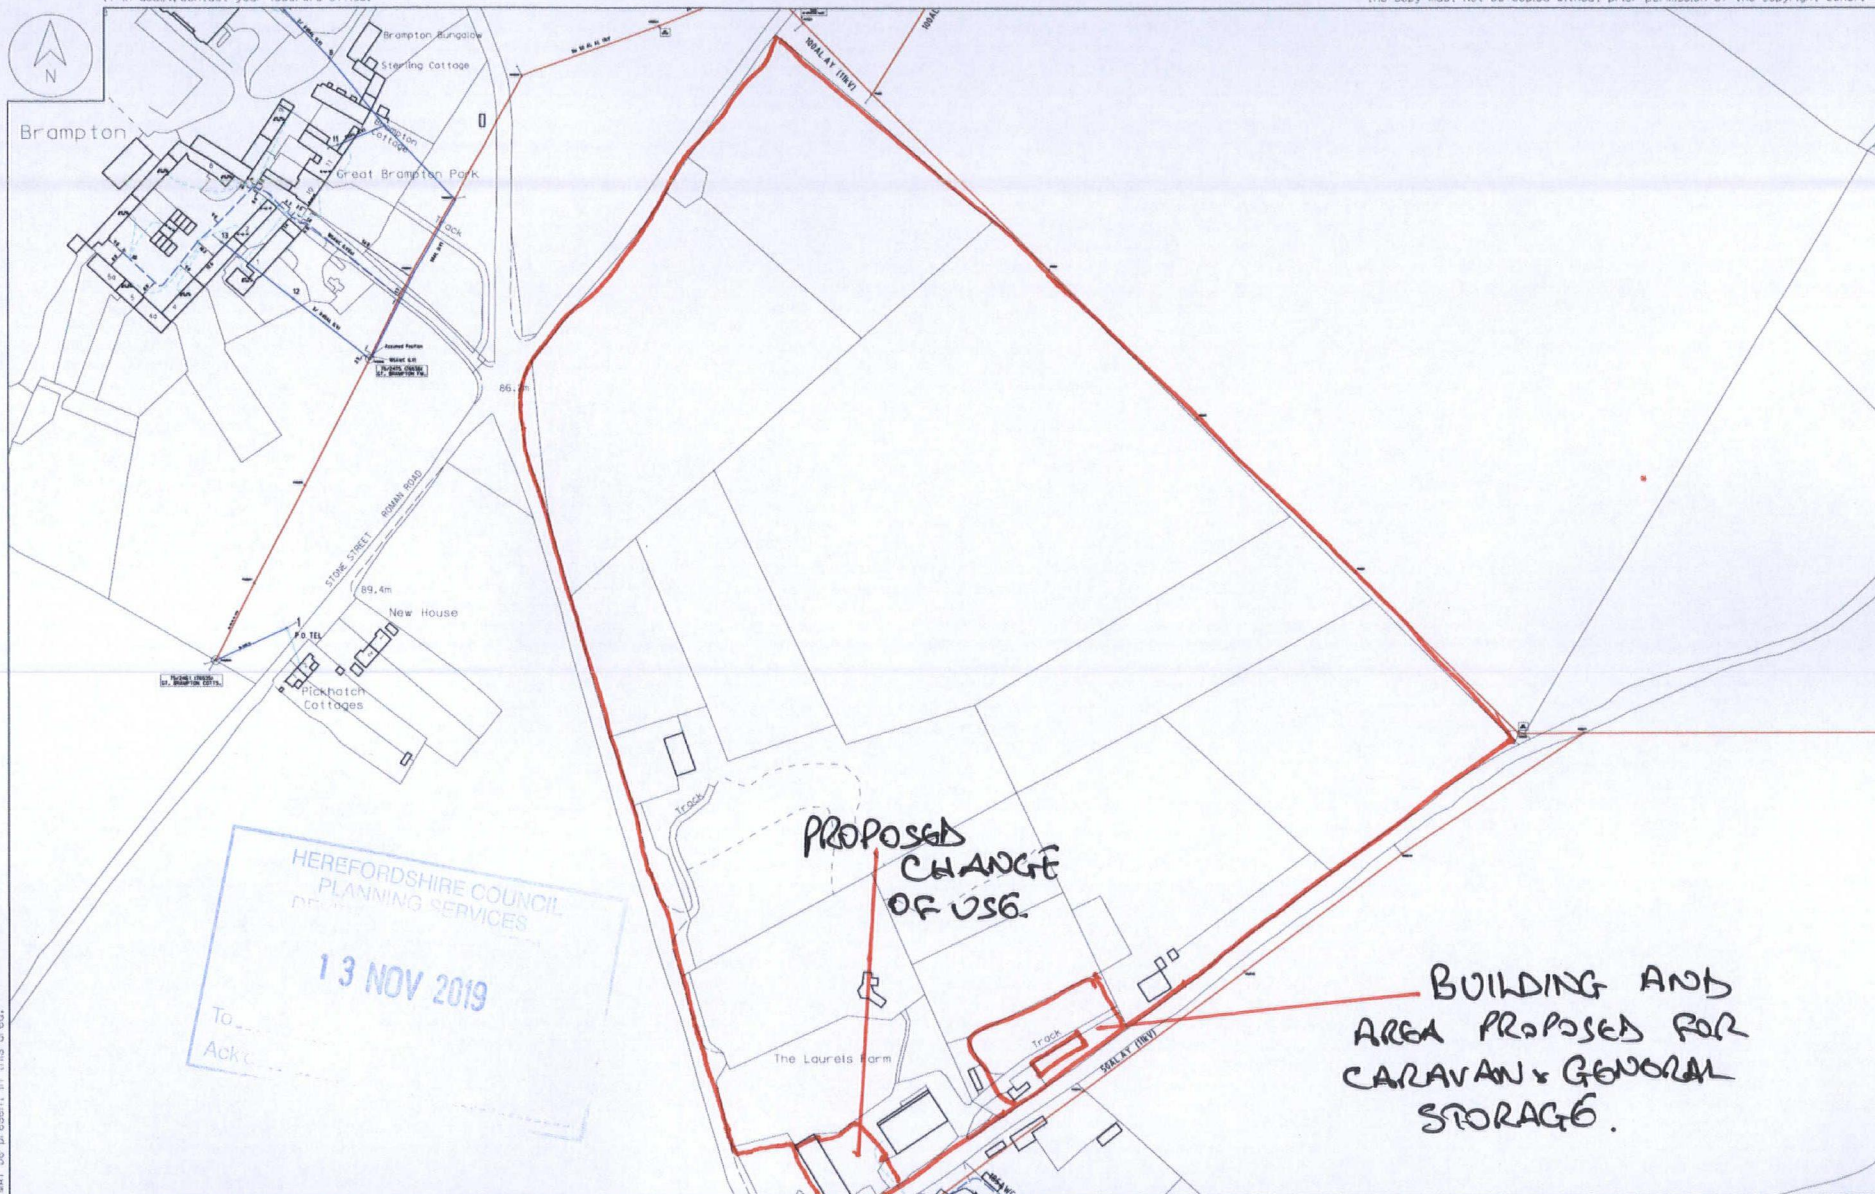

TITLE:
DRAWN BY:
DATE: 12/11/2019
SCALE 1:2300 @ A3
PLOT CENTRE: 341299.812,236503.064

WESTERN POWER DISTRIBUTION
Serving the Midlands, South West and Wales