


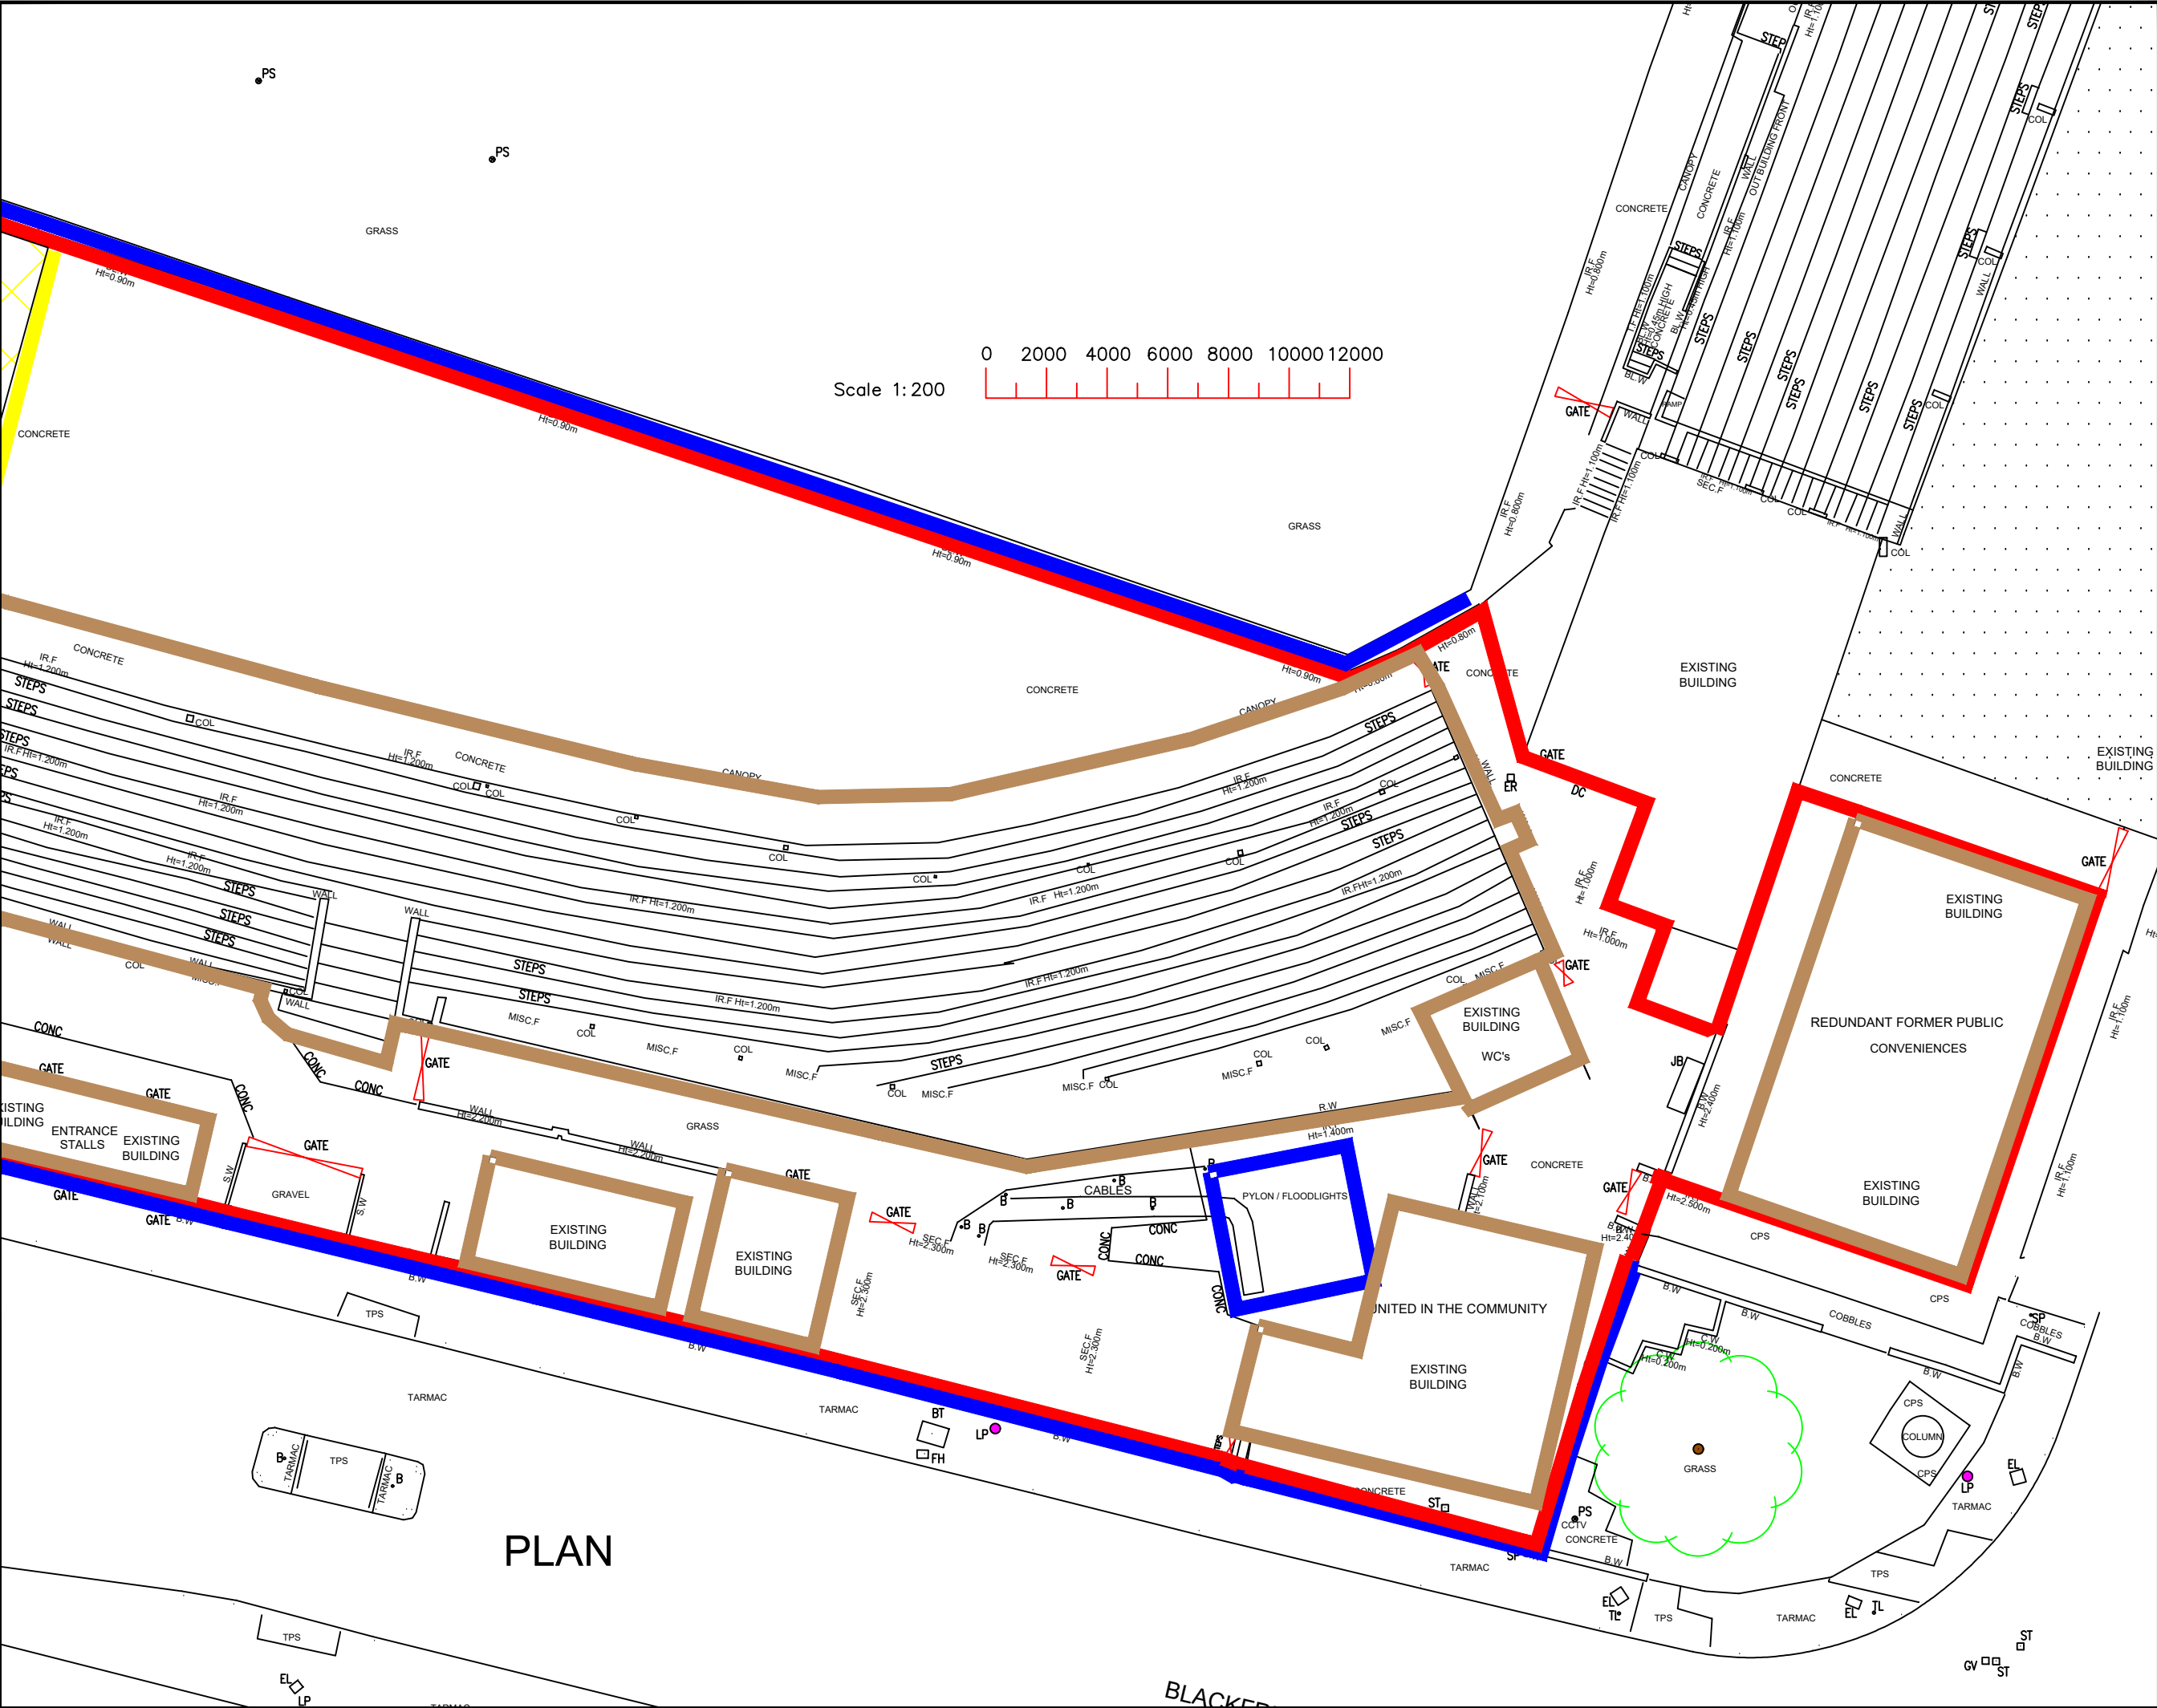

Do not scale from this drawing.
All dimensions are to be checked
on site.

Plan Checked By: _____

Date: _____

Ordnance Survey (c) Crown
Copyright 2015 All rights
reserved. Licence Number
100024168

KEY

- DEMOLITION SITE
- BUILDINGS AND/OR STRUCTURES TO BE PROTECTED AND MAINTAINED
- BUILDINGS TO BE DEMOLISHED
- EMERGENCY VEHICLE ACCESS TO BE REINSTATED POST DEMOLITION

Herefordshire Council

Title: HEREFORD EDGAR STREET FOOTBALL GROUND

Drawing: PROPOSED DEMOLITION OF BLACKFRIARS END STAND_EAST

Property No: VBPL

Drawing No: VBPL-1

Scale 1:200 @A3	Date FEB 2024
Revision v6	