



NOT TO SCALE -
INFO. ONLY ON
BOUNDARY

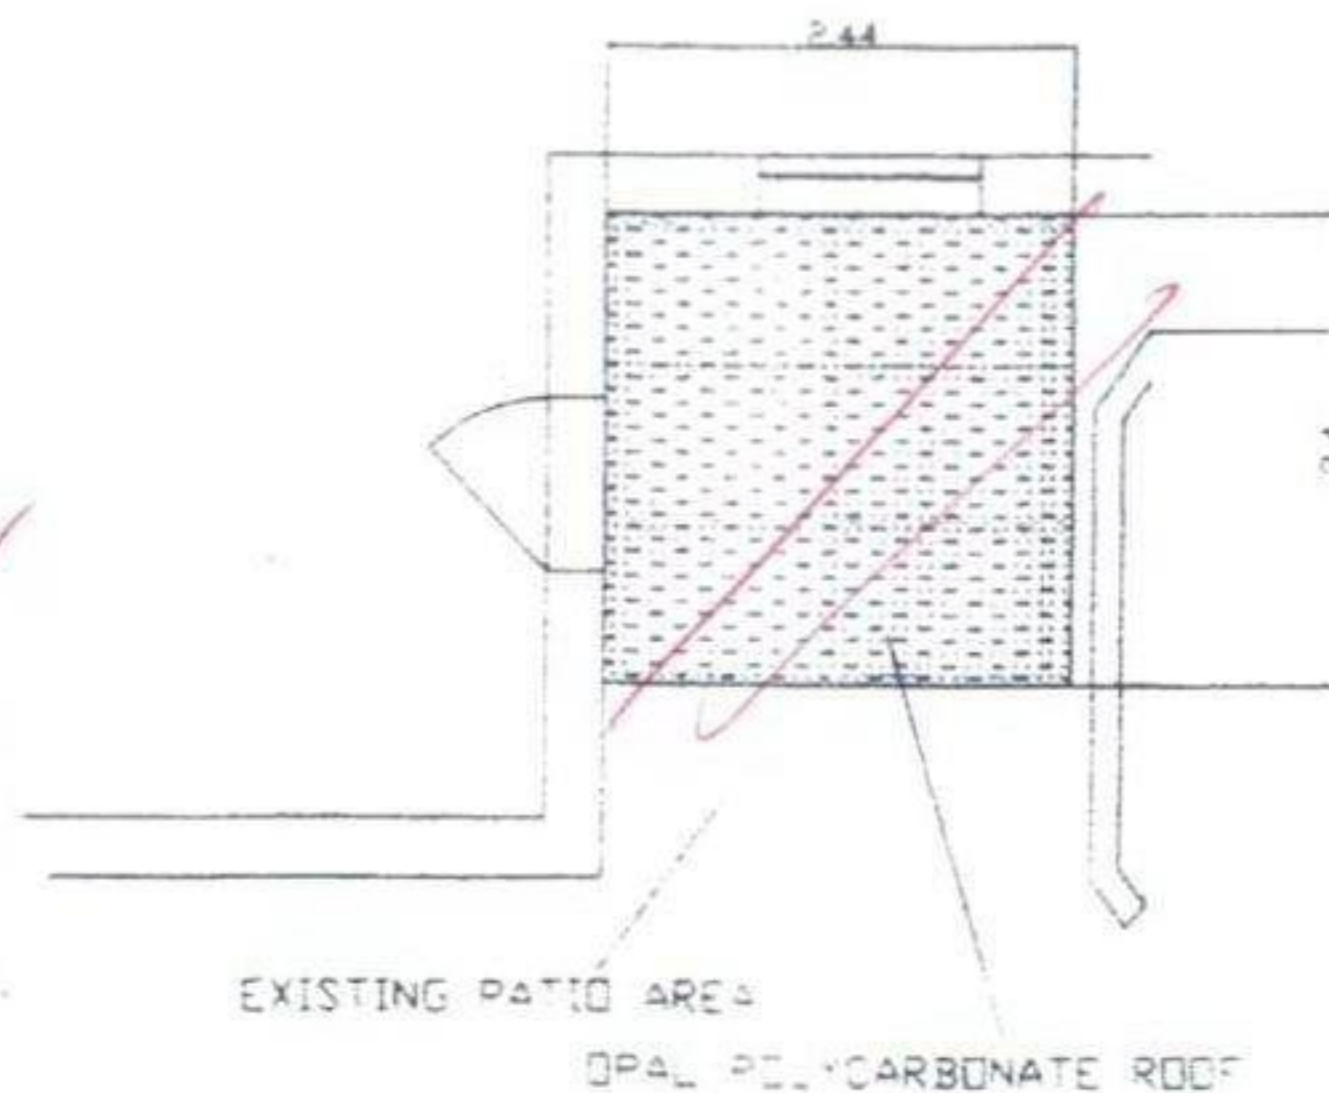

PLAN VIEW

N / 110327 / FH

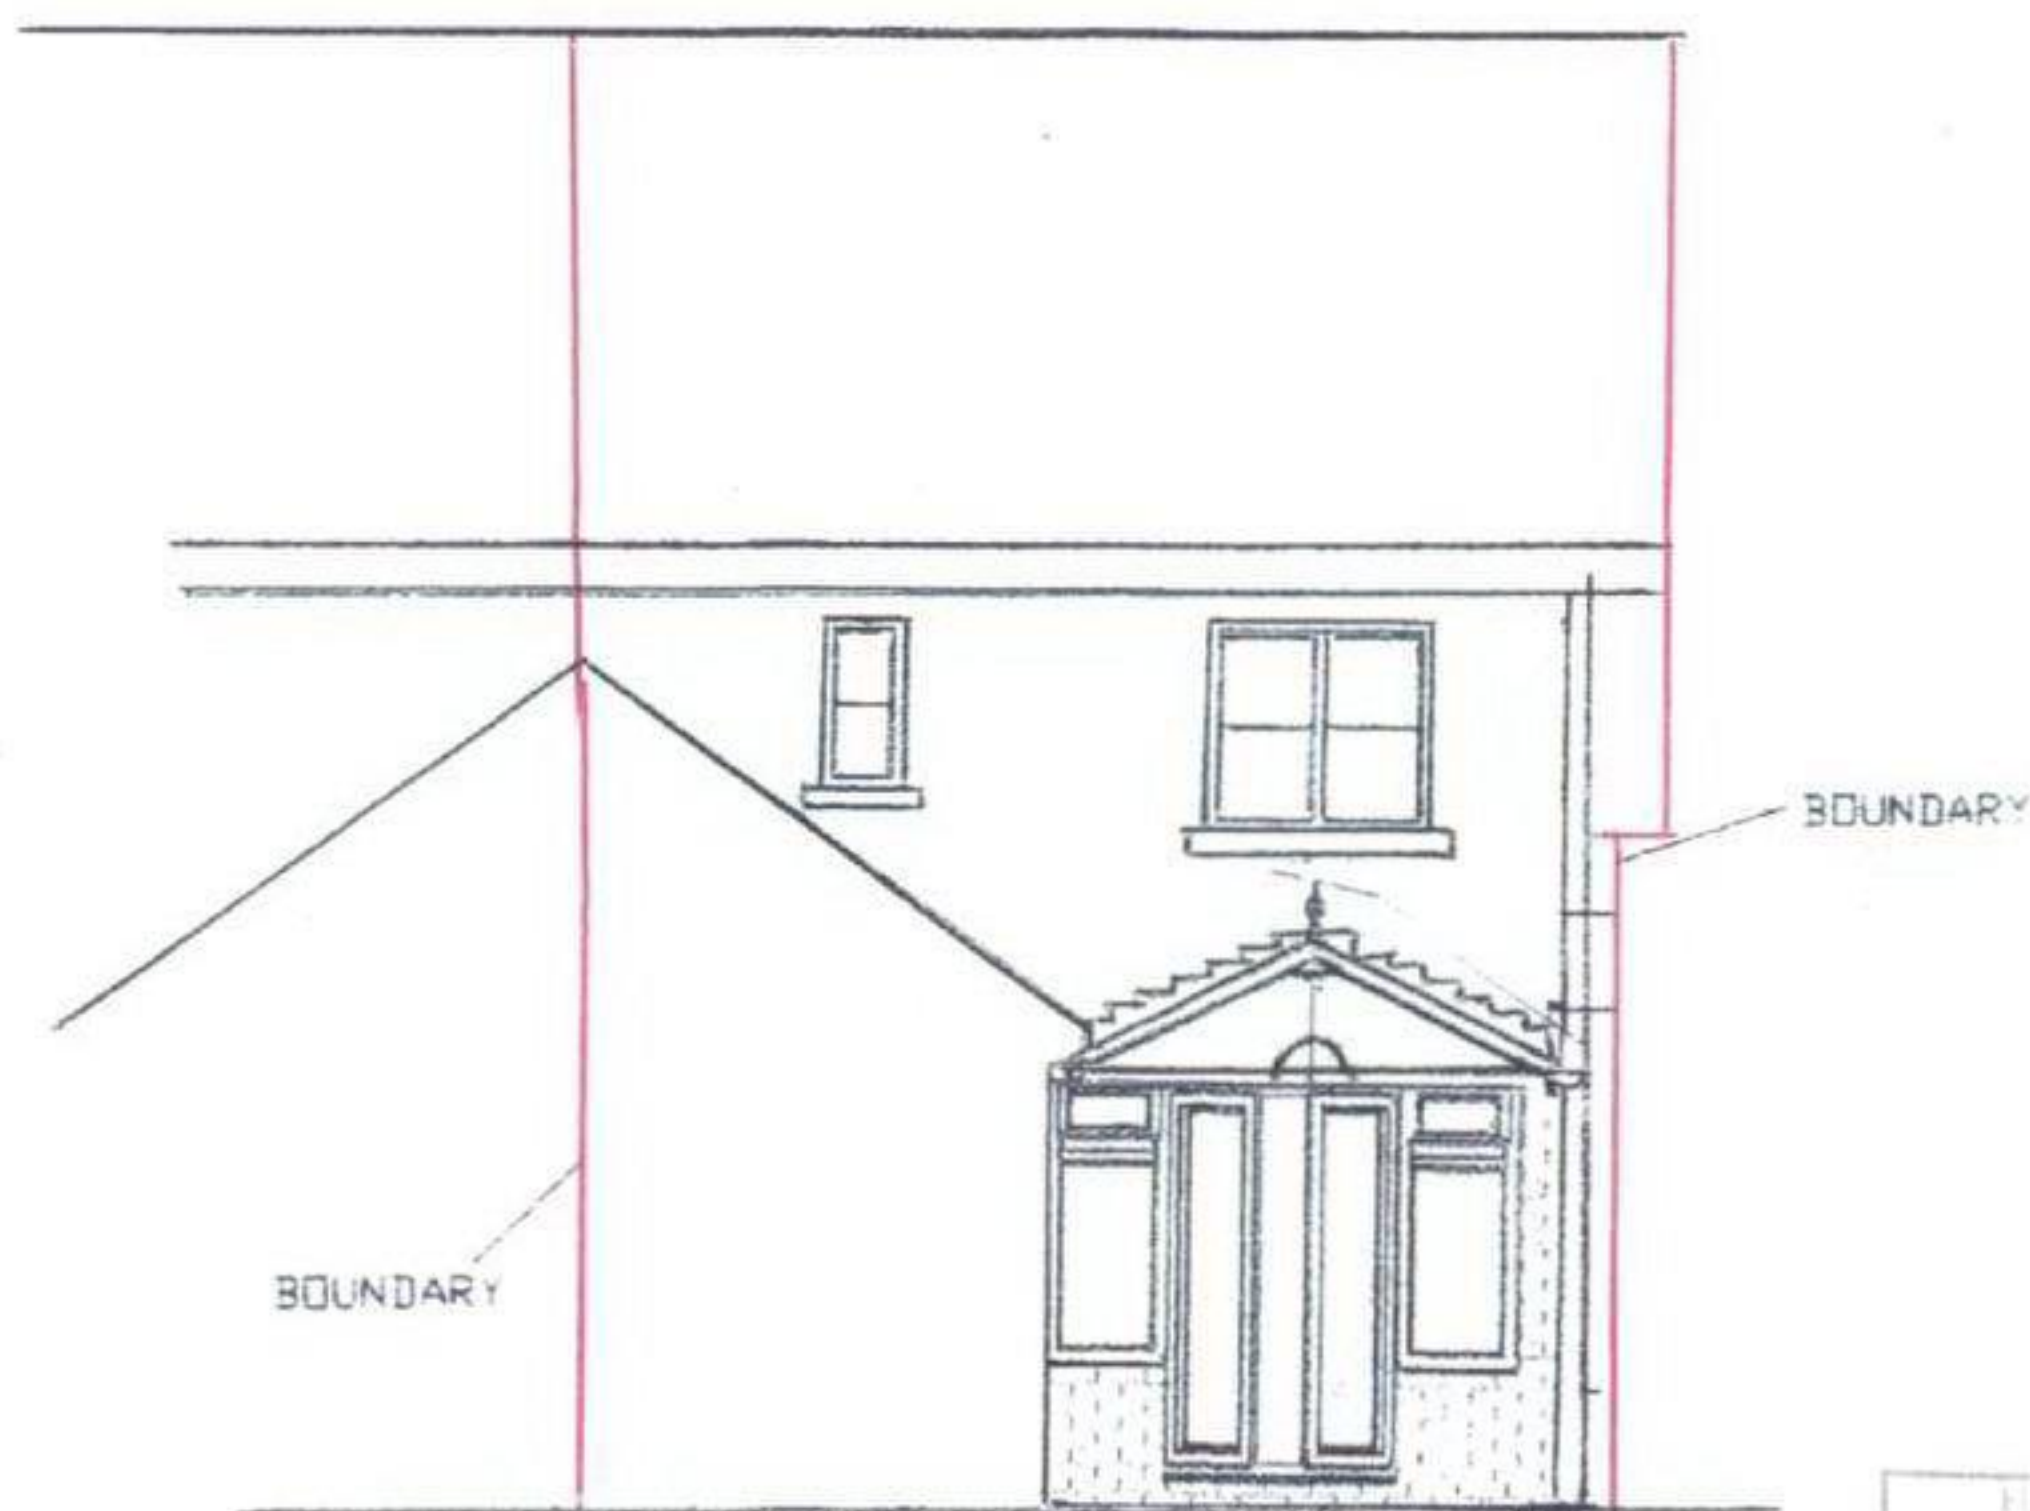

6 No. 100mm SQ POSTS
100 X 50 RAFTERS

REAR ELEVATION

HEREFORDSHIRE COUNCIL
PLANNING SERVICES
DEVELOPMENT CONTROL

11 APR 2011

To: _____

Ack'd: _____

	REAR PORCH	MRS A WATNEY WHEATSHEAF COTTAGE CORNMILLS WEOBL HEREFORDSHIRE
	ISSUE - 2	
	DRAWN R SUTHERLAND	
	DATE 16-JAN-2007	