



notes
this drawing is copyright I do not scale off this
drawing I dimensions to be checked on site I any
discrepancies to be reported to the architect
immediately


this information has been based on drawings
prepared by Ordnance Survey Dec 22

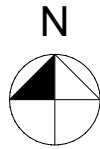

Rev	Date	Description	Int'l	Chkd

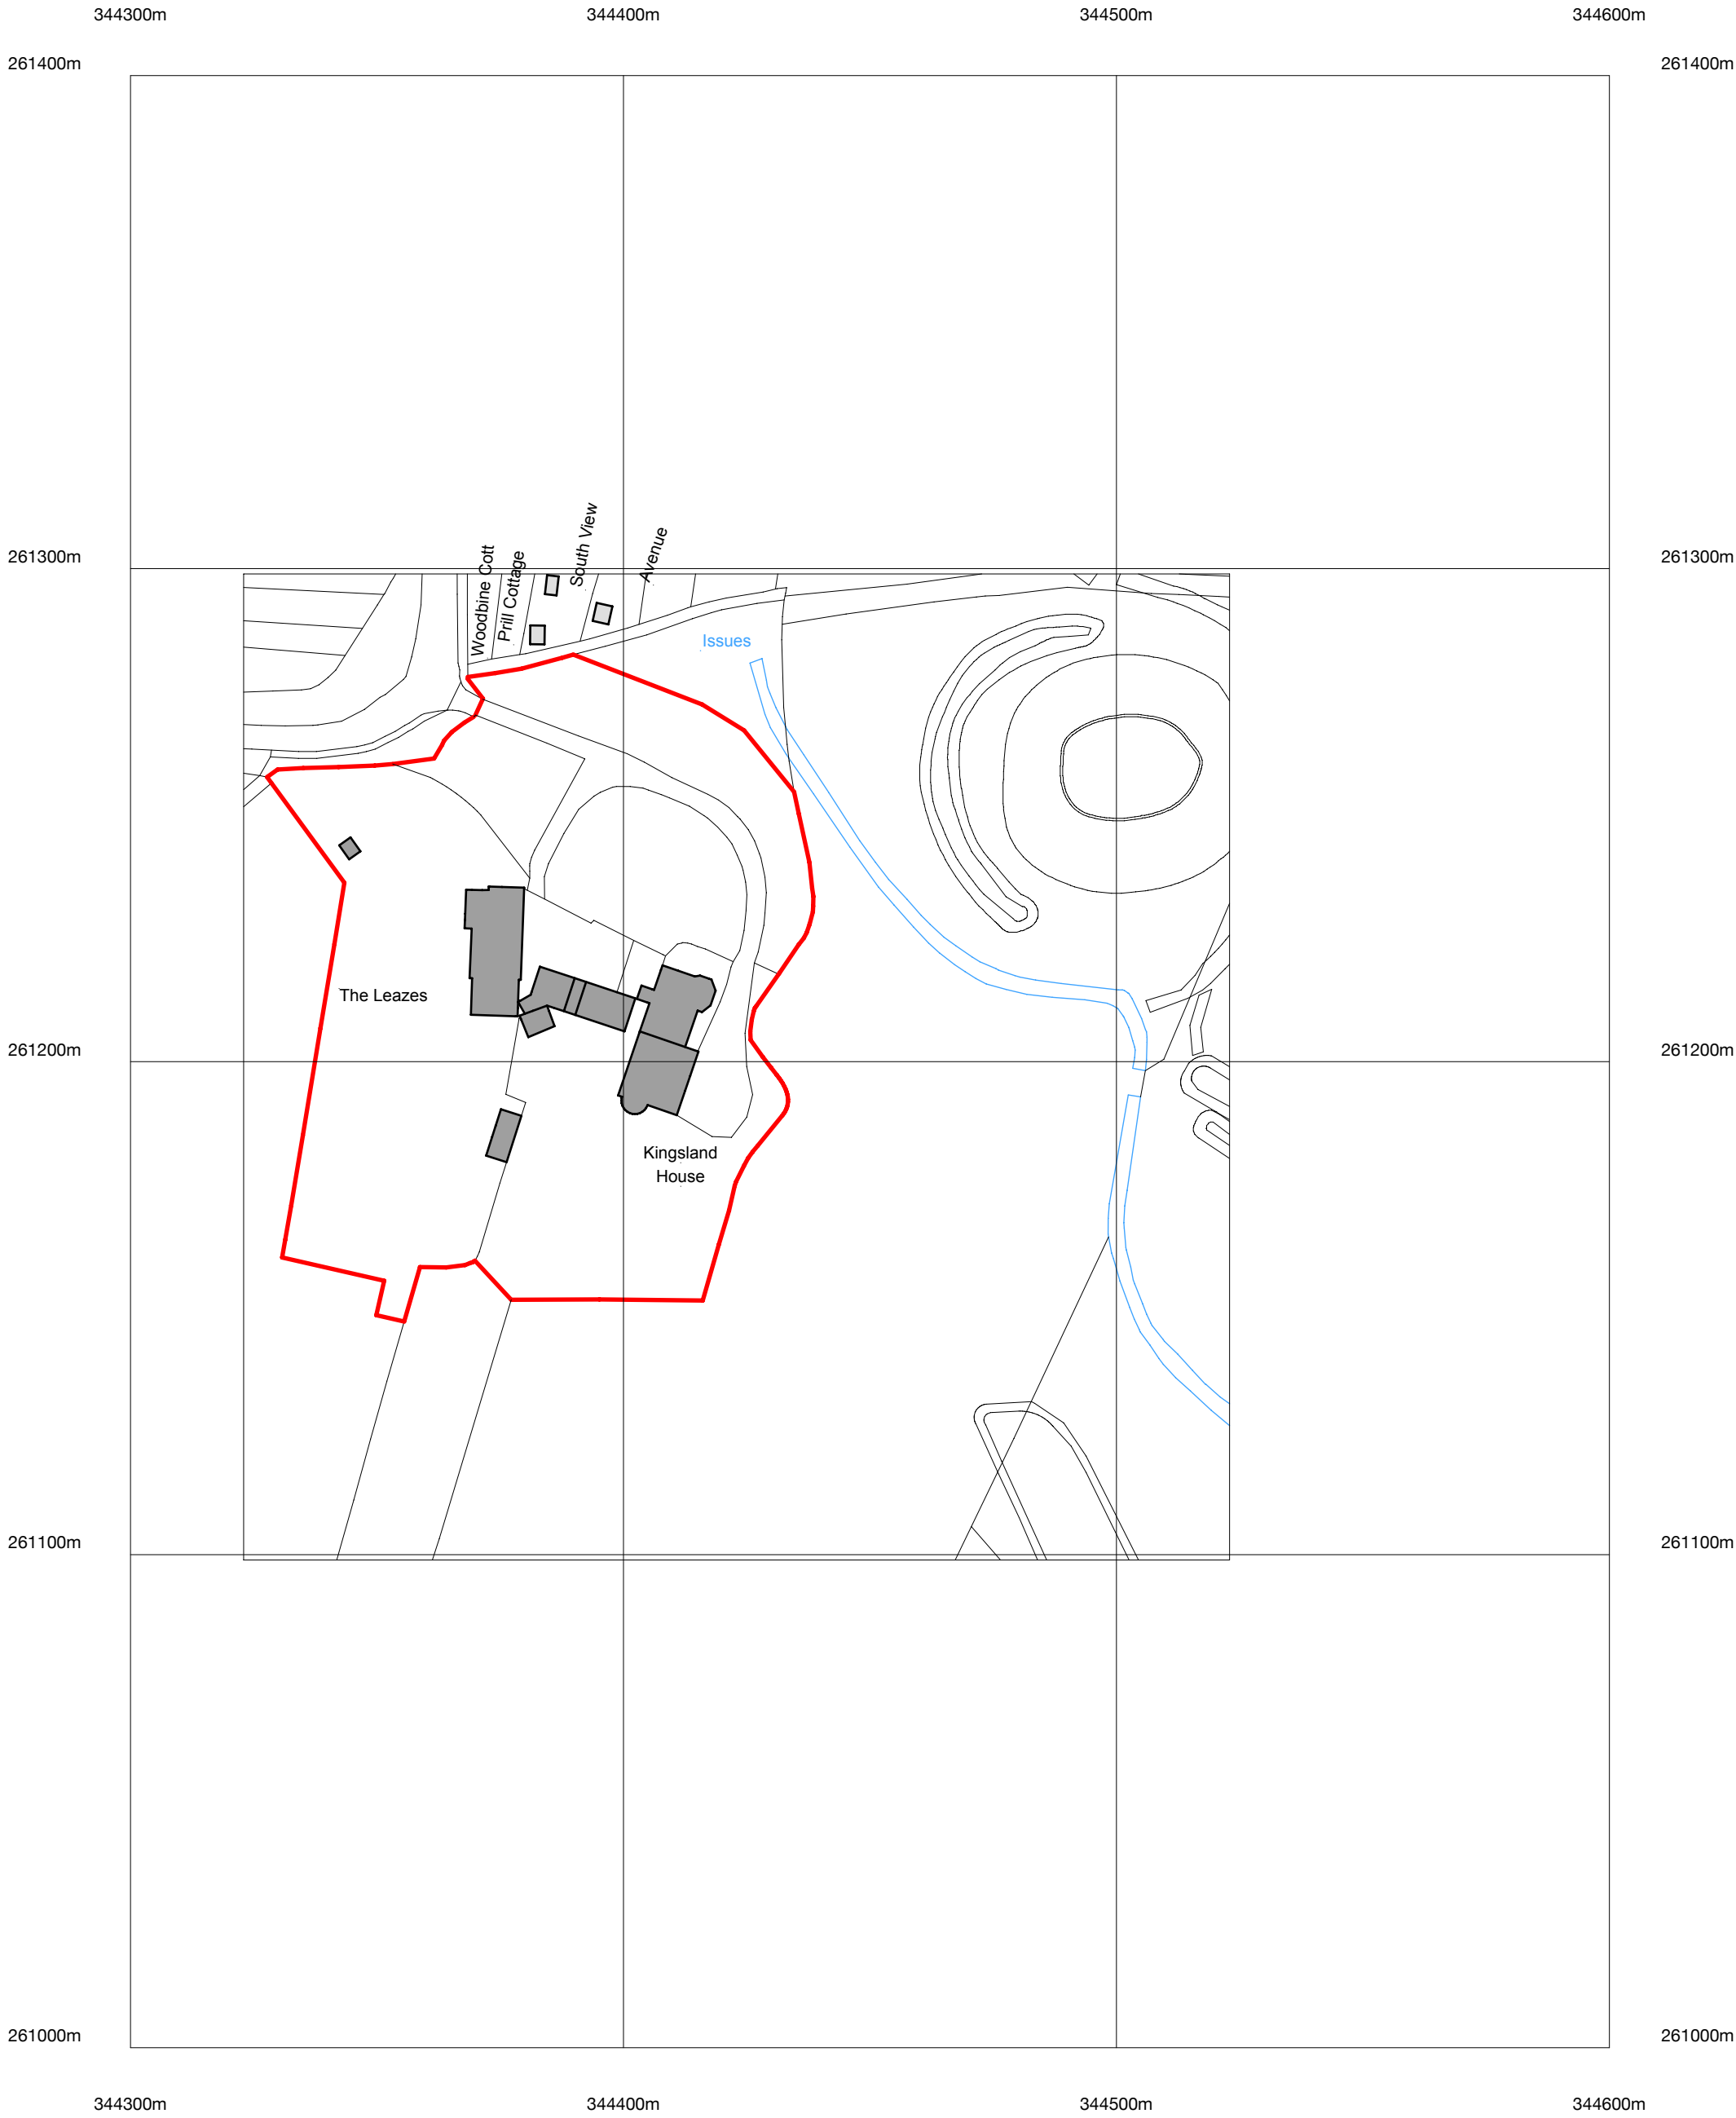

©Crown Copyright and database rights 2024 OS Licence no. 100018971

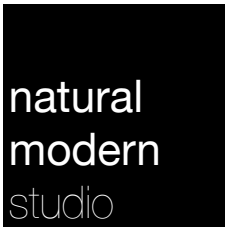

www.natural-modern.com
info@natural-modern.com

client
Mr & Mrs R. Smith

project
Kingsland House
Kingsland
Leominster

drawing
Location Plan

scale date drawn
1:1250@A2 Sept 2024 JH

project nos. status
2024.022 Planning

drawing nos. revision

E 001