


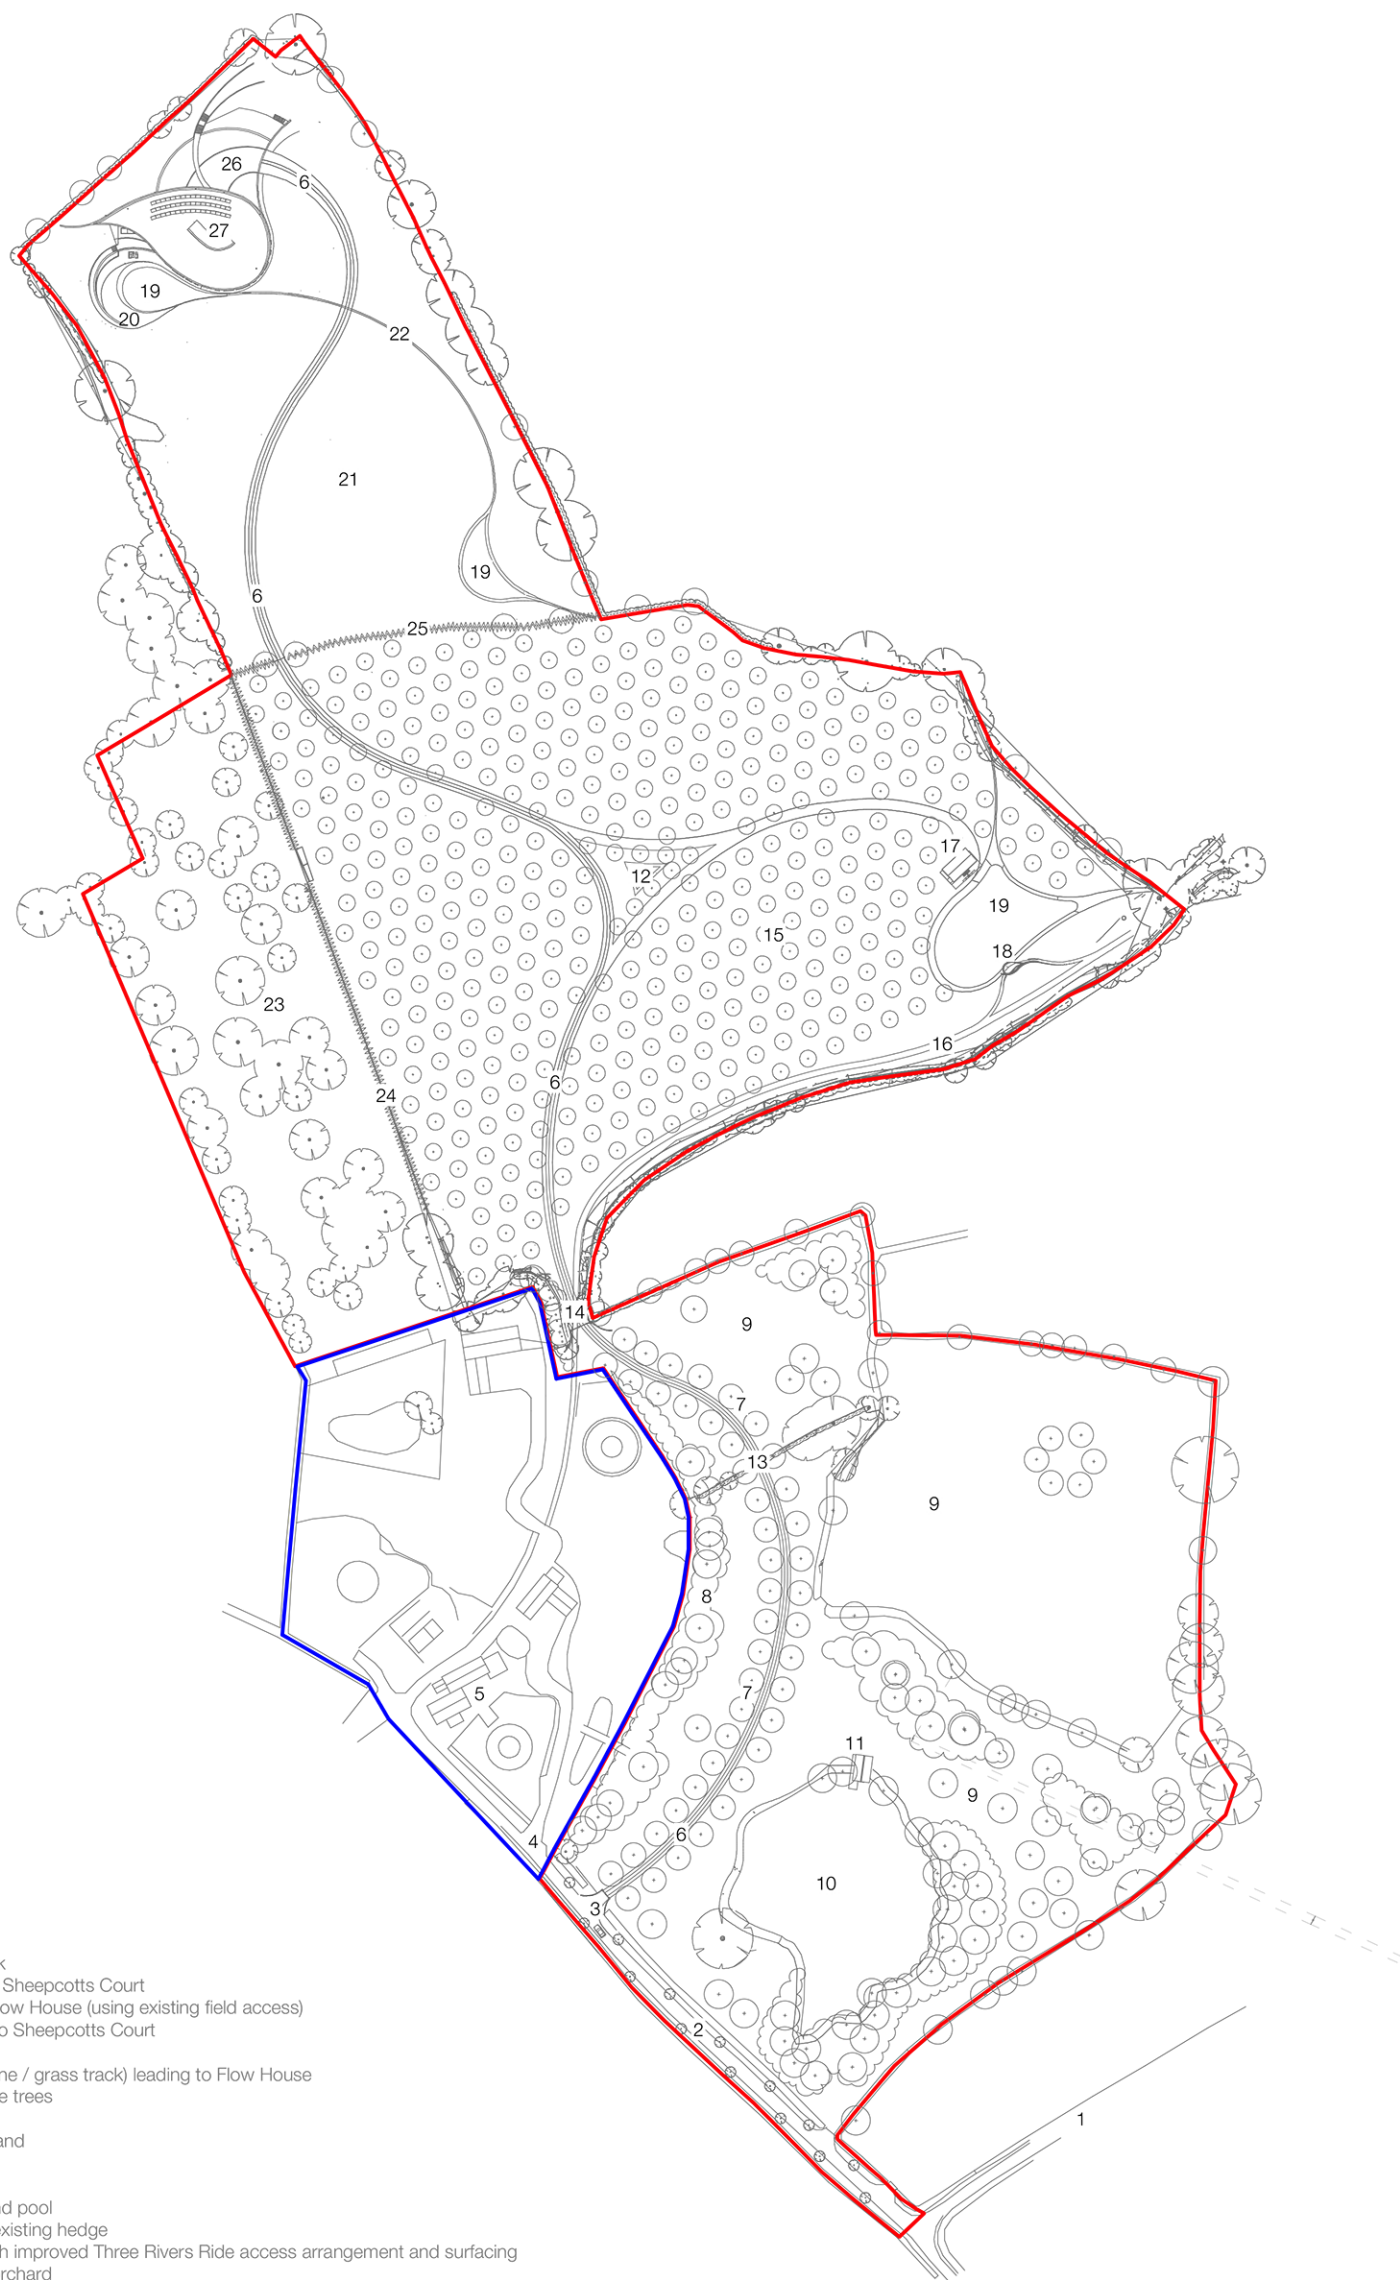

KEY:

- 1 - road to Ullingswick
- 2 - existing access to Sheepcotts Court
- 3 - new gateway to Flow House (using existing field access)
- 4 - existing gateway to Sheepcotts Court
- 5 - Sheepcotts Court
- 6 - new driveway (stone / grass track) leading to Flow House
- 7 - new avenue of lime trees
- 8 - new shrubbery
- 9 - new historic parkland
- 10 - existing lake
- 11 - new boathouse
- 12 - new sculpture and pool
- 13 - new opening in existing hedge
- 14 - new gateway with improved Three Rivers Ride access arrangement and surfacing
- 15 - new perry pear orchard
- 16 - Three Rivers Ride
- 17 - new perry mill building
- 18 - jetty with seating and interpretation boards for Three Rivers Ride users
- 19 - new pool / lake
- 20 - lawn
- 21 - new wildflower meadow
- 22 - rill
- 23 - existing woodland improved
- 24 - new hedge
- 25 - old field boundary hedge restored
- 26 - cobbled courtyard
- 27 - FLOW HOUSE



FLOW HOUSE, Ullingswick
Site Location Plan

Drawing no. **110-P-05**

Scale: 1:1250 @ A1 / 1:2500 @ A3

Date: October 2019

Seymour-Smith Architects
www.seymoursmith.co.uk

copyright Seymour-Smith Architects