

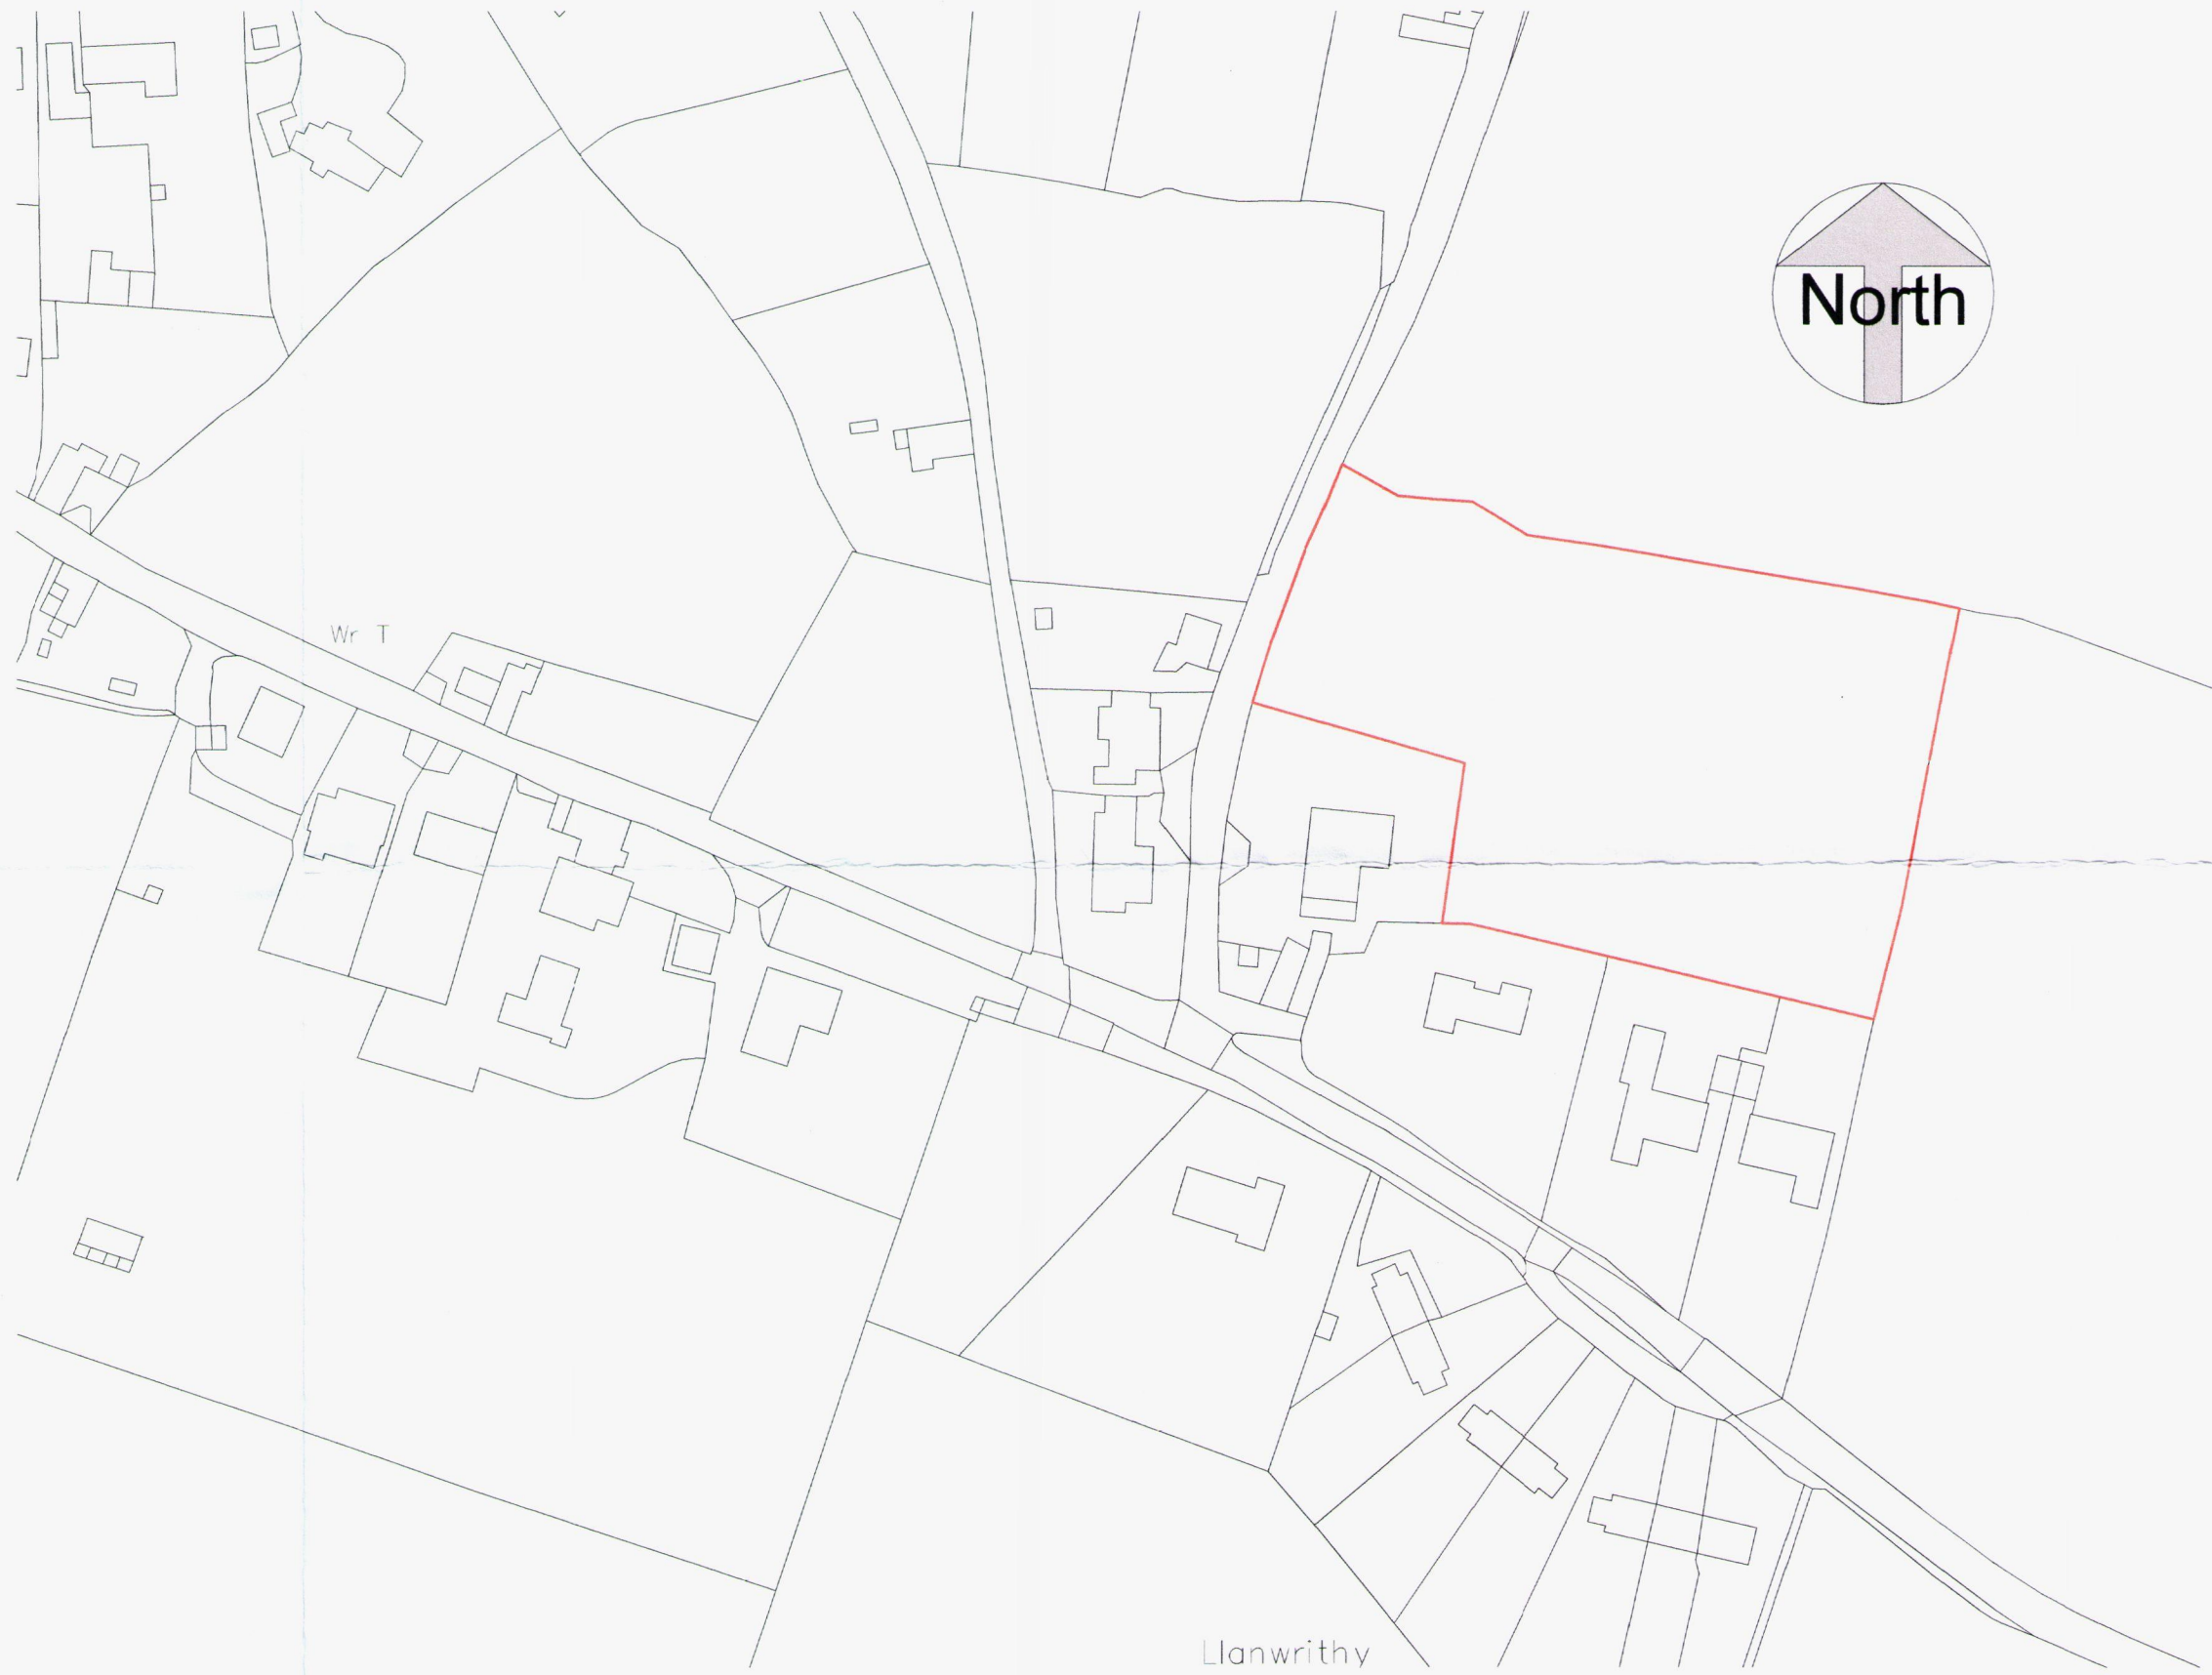
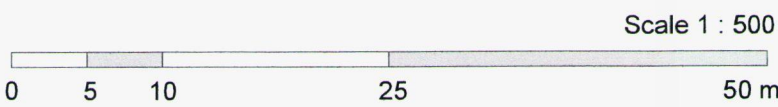


Site as existing
1 : 500

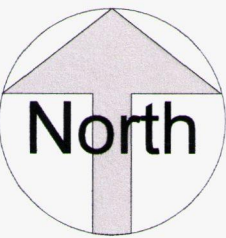

Location Plan
1 : 1250

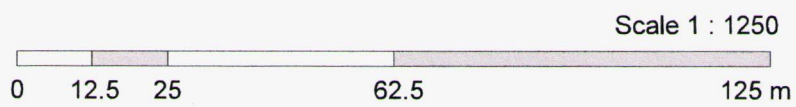

Project 14-030



Bernard Eacock Ltd
Planning & Architectural Services
www.bernardeacock.com
info@bernardeacock.com

1 Fine Street
Peterchurch
Herefordshire
HR2 0SN
01981 550550

4 Lion Street
Kidderminster
Worcestershire
DY10 1PT
01562 67640

Revision
Drawn by EJ
Checked by BE
04/02/2015

Mr Shapland
Bryn Elm, Llangrove,
Herefordshire, HR9
6EP

**Proposed
Bungalows**

Site as Existing

01
As
indicated
@ A2