
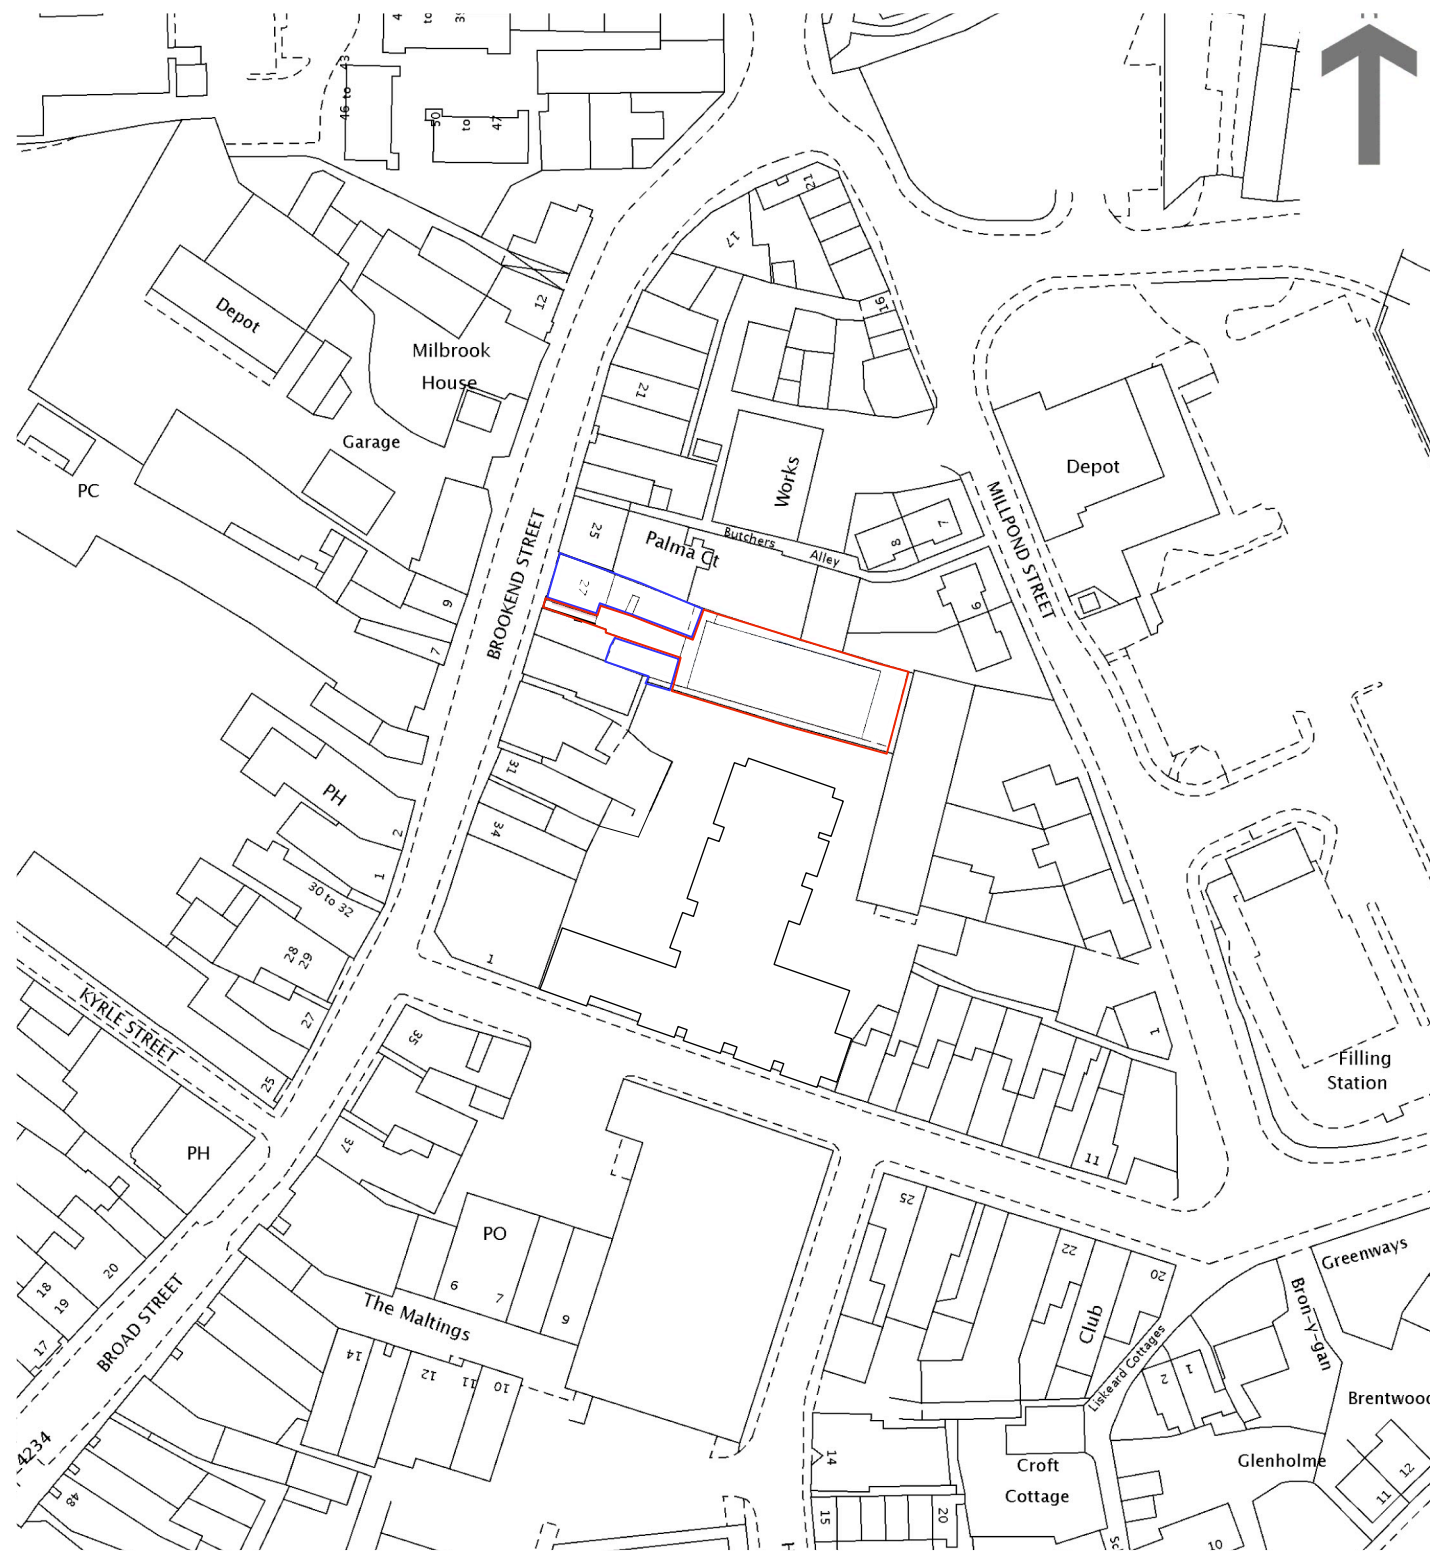


COPYRIGHT OF ATELIER MB LTD
DO NOT SCALE FROM THIS DRAWING
DIMENSIONS TO BE CHECKED ON SITE

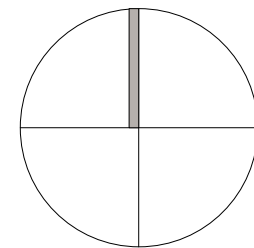

27 Brookend Street, Ross on Wye

Location Plan

scheme	1826
drwg no.	P(002)
rev	-

scale	1:1250@A3
date first drawn	Feb 19
drawn	PL

SK sketch P proposed T tender C construction AB as built

www.ateliermb.co.uk
t 0161 236 0051
e architect@ateliermb.co.uk