


CW/091633/FH




YEW TREE COTTAGE

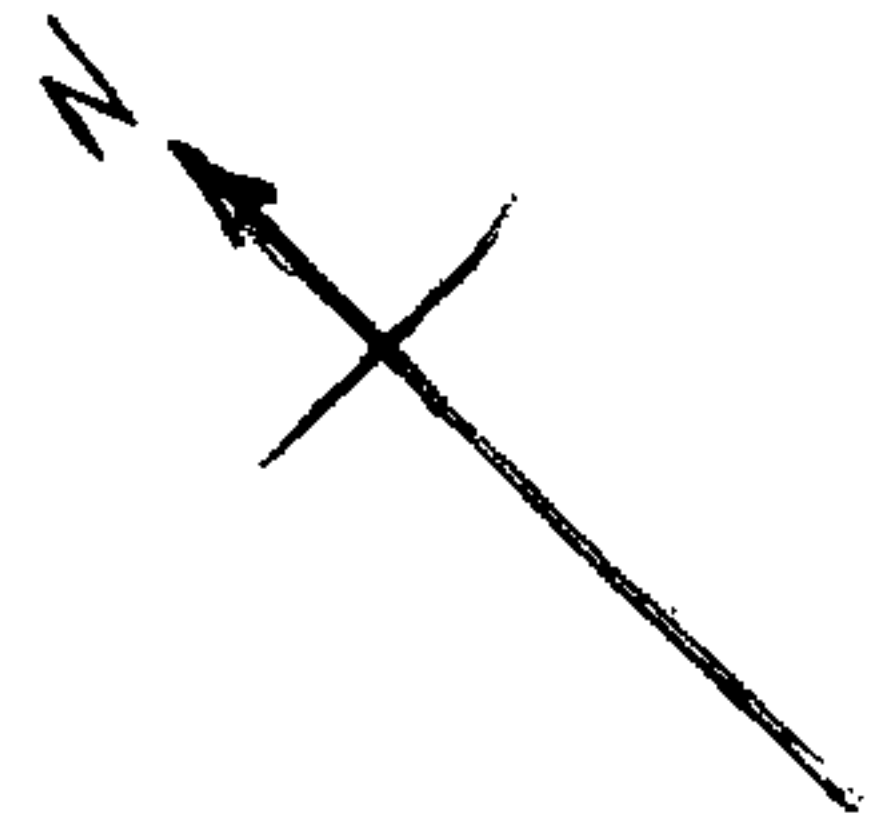

1 M. HEDGE
1.5 M HEDGE

7m rising bank

NEW HOUSE

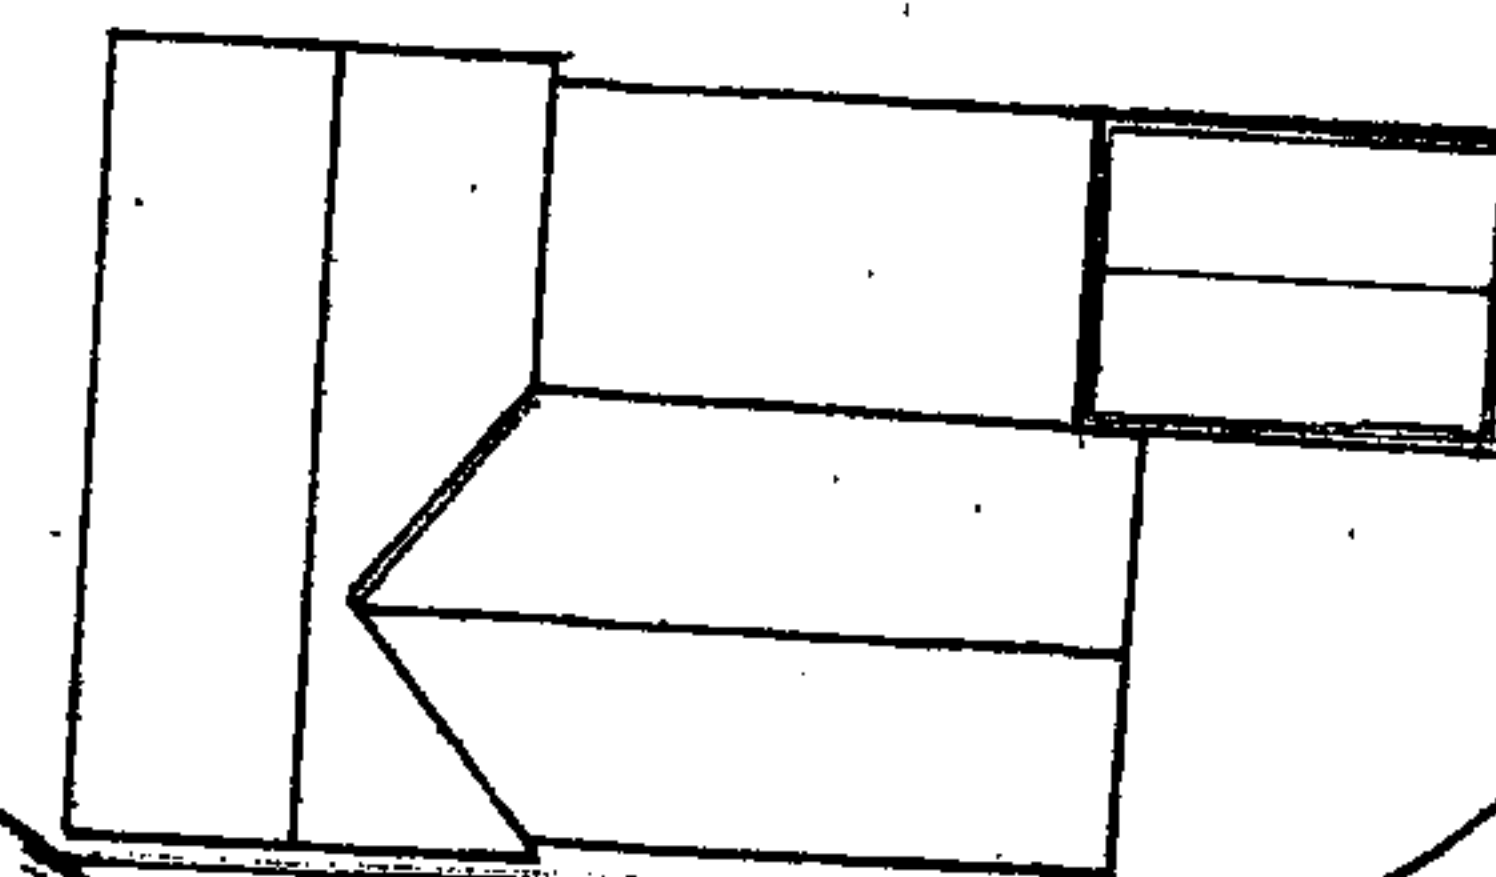

GARAGE

2 M. HEDGE

MERRY DOWN

3 M HEDGE
1 M HEDGE

PROPOSED LAYOUT PLAN

DATE: 2.3 NOV 2009
TO: _____
ACK: _____

Mrs & Mrs D WILLIAMS
NEW HOUSE
WESTHOPE
HEREFORD

1/200