

LANDSCAPING SPECIFICATION:

Native Hedge Planting:
5 plants per linear metre, staggered row:
Malus sylvestis
Cornus sanguinea
Sambucus nigra
Acer campestre
Crataegus monogyna
Corylus avellana
Ile aquifolium
Sorbus aucuparia
Betula pendula
Taxus baccata

Shrub Planting:
5 plants per linear metre, staggered row:
Berberis vulgaris
Clematis montana or Clematis vitablo
Cytisus scoparius
Rosa canina
Viburnum opulus
Hebe albicans
Lonicera preiclymenum
Lavandula angustifolia
Mahonia aquifolium
Coloneaster Coral Beauty
Coloneaster Hybridus Pendulus
Viburnum davidii

Habitat Management Plan


1. Any losses of young plants must be replaced within a 12 month period.
2. Cutting regime no more than every 3-5 years between December to February.
3. Hand machinery used to trim excess vegetation.
4. Maximum growth in height = 5m.
5. Plants to be monitored every 3 months for the first three years.
6. Following establishment, plants to be monitored yearly to assess level of growth.

Native Hedge Planting

1. Hedge to be topsoiled 400mm deep.
2. 'Trench' to be cultivated to 600mm deep (turning soil and ameliorants into base of trench).
3. Trench to be amelioranted.
4. Planting into trench of transplants at 5 no. per linear metre.
5. Complete mulch cover, in a strip 750mm wide x 75mm deep.

Shrub Planting

1. Shrub planting areas to be topsoiled 400mm deep.
2. Planting pits to be amelioranted.
3. Complete mulch cover 75mm deep.

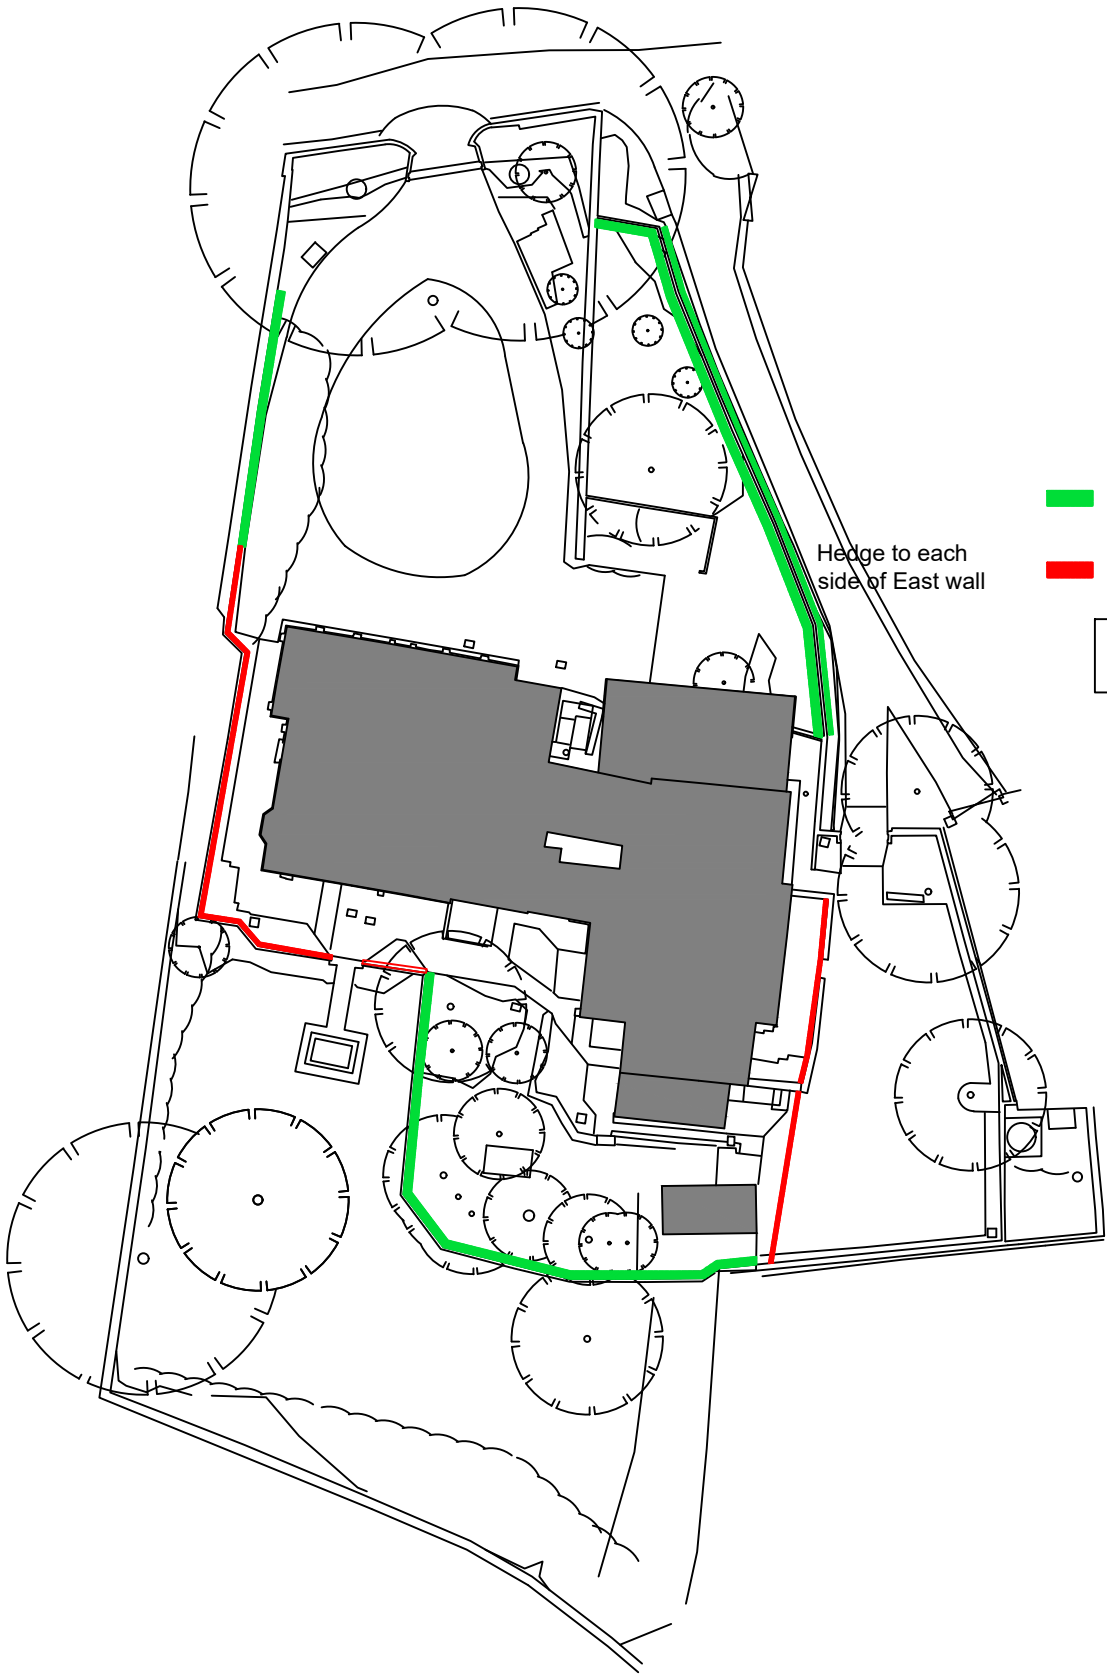

- Native hedge & shrub planting in front of wall - refer to specification.
- Trellis screening & climber planting.

No existing trees will be damaged or removed as part of the works

THIS DRAWING IS TO BE READ IN CONJUNCTION WITH ALL RELATED DRAWINGS. ALL DIMENSIONS MUST BE CHECKED AND VERIFIED ON SITE BEFORE COMMENCING ANY WORK OR PRODUCING SHOP DRAWINGS. THE ORIGINATOR SHOULD BE NOTIFIED IMMEDIATELY OF ANY DISCREPANCY. THIS DRAWING IS COPYRIGHT AND REMAINS THE PROPERTY ROGER PARRY & PARTNERS.

Rev	Description	Date	By
-	-	year/mm/dd	-.-
A	Revised following planners comments	12/09/22	NB



Residential - Agricultural - Commerical

Project;	Proposed Flood Wall Extension		
Drawing Title;	Landscaping Plan		
Location;	Whitchurch House, Ross on Wye, HR9 6BZ		
Client;	Mr Keith Brown		
Scale(s);	1:500 @ A3		
Drawing No;	76155 / GD / 004	Rev;	A
Drawn By;	NB	Date;	2022/03/31

HOGSTOW HALL, MINSTERLEY
SHREWSBURY, SHROPSHIRE. SY5 0HZ
Tel: 01743 791336 Fax: 01743 792770
E-mail: mail@rogerparry.net
Web address: www.rogerparry.net
Roger Parry & Partners LLP partnership no. OC312203
Registered Office Hogstow Hall, Minsterley, Shrewsbury, SY5 0HZ
Registered in England and Wales.
A list of members of the LLP is available at the above address.