



1 1:100
Ground Floor

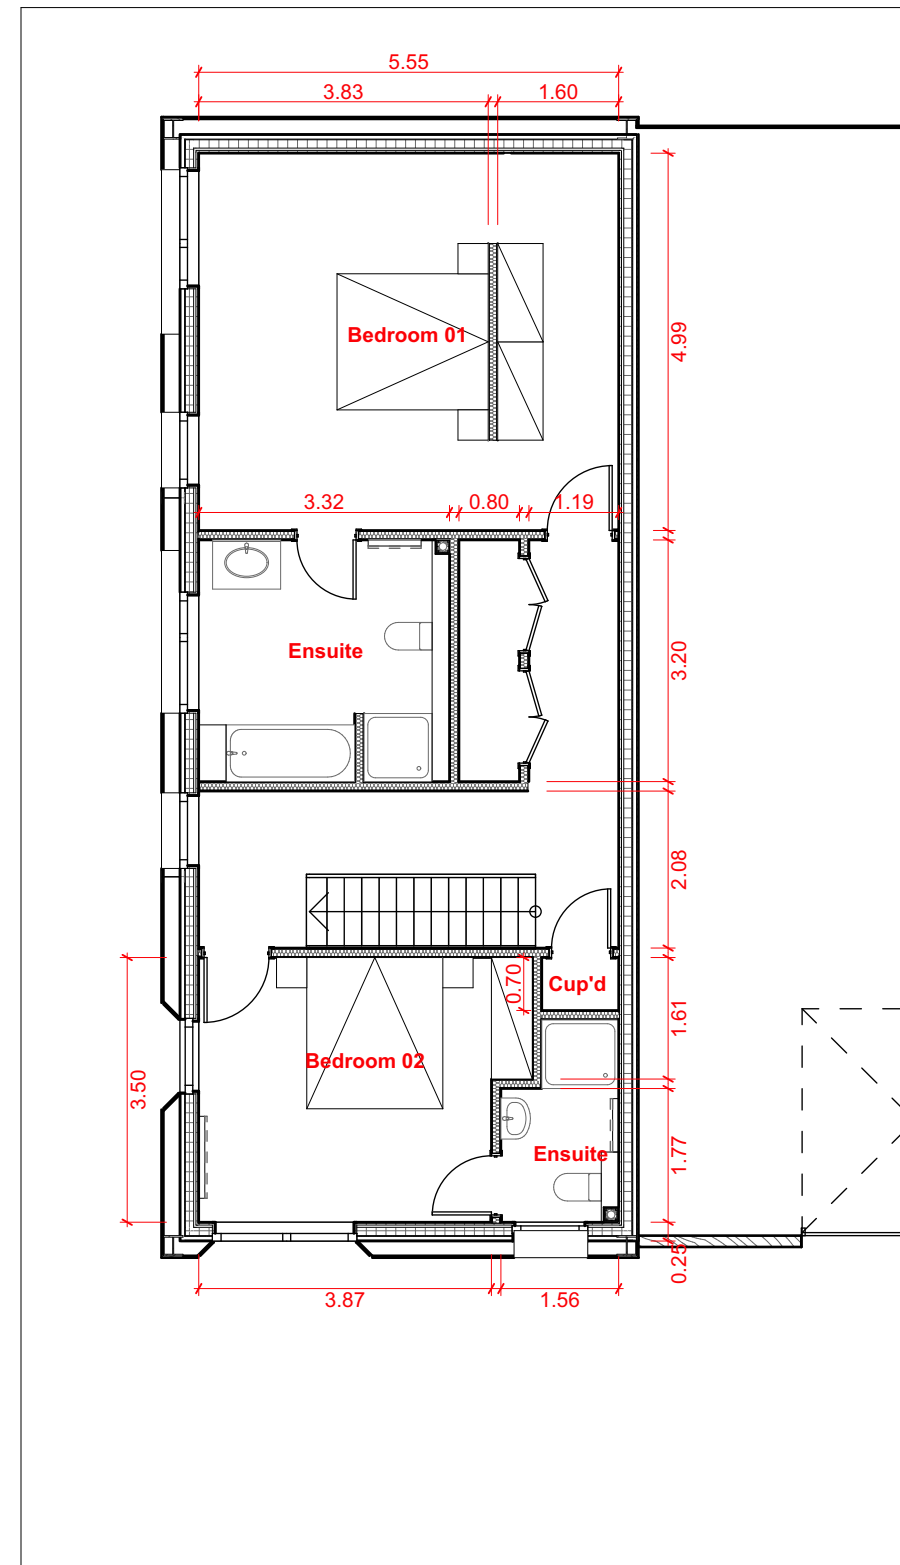

2 1:100
First Floor

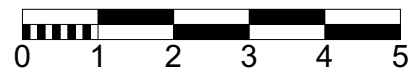

Notes

This project was prepared using outline survey information

This scheme is based on OS data and is subject to a measured site survey

The location of services and ground investigations were not available at the date of drawing

DATE 17/10/2024
SCALE @ A3 As indicated
DO NOT SCALE FROM THIS DRAWING
DRAWING NO. 8480-09C

DRAWN BY NMJ
CHECKED BY CW
REVISIONS

Mr C Boulbee Brooks
Canwood Stables
Little Canwood, Checkley
Proposed Groom accomodation

hookmasonarchitecture
Hook Mason Limited
Studio 2, Thorn Office Centre
Rotherwas, Hereford
HR2 6JT
t. 01432 352299
f. 01432 352272
e. info@hookmason.co.uk
w. hookmason.co.uk