





1 Site Location
NTS

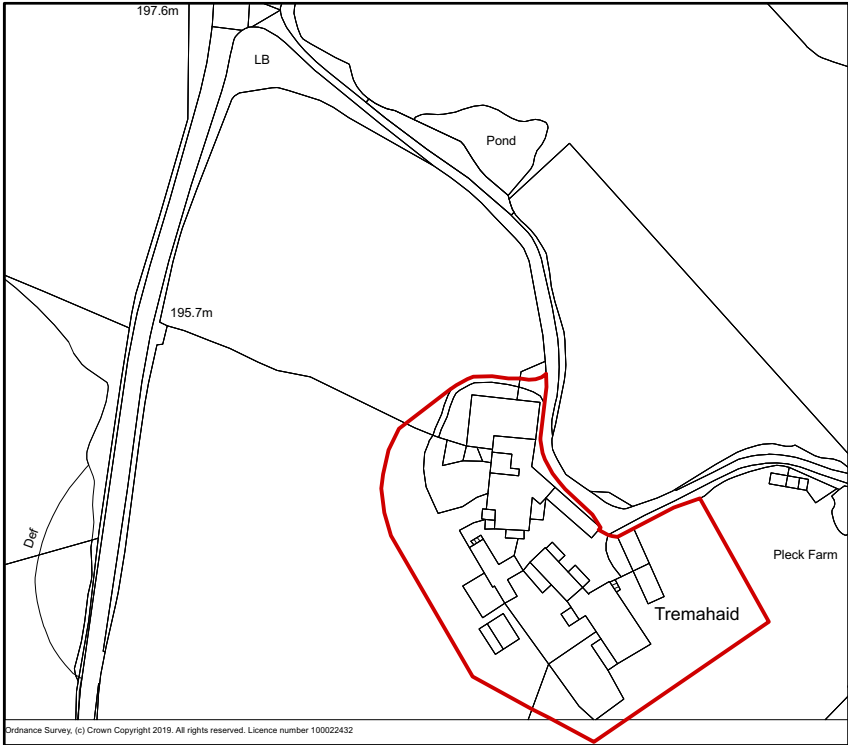

2 Site Location
1:2500 @ A3

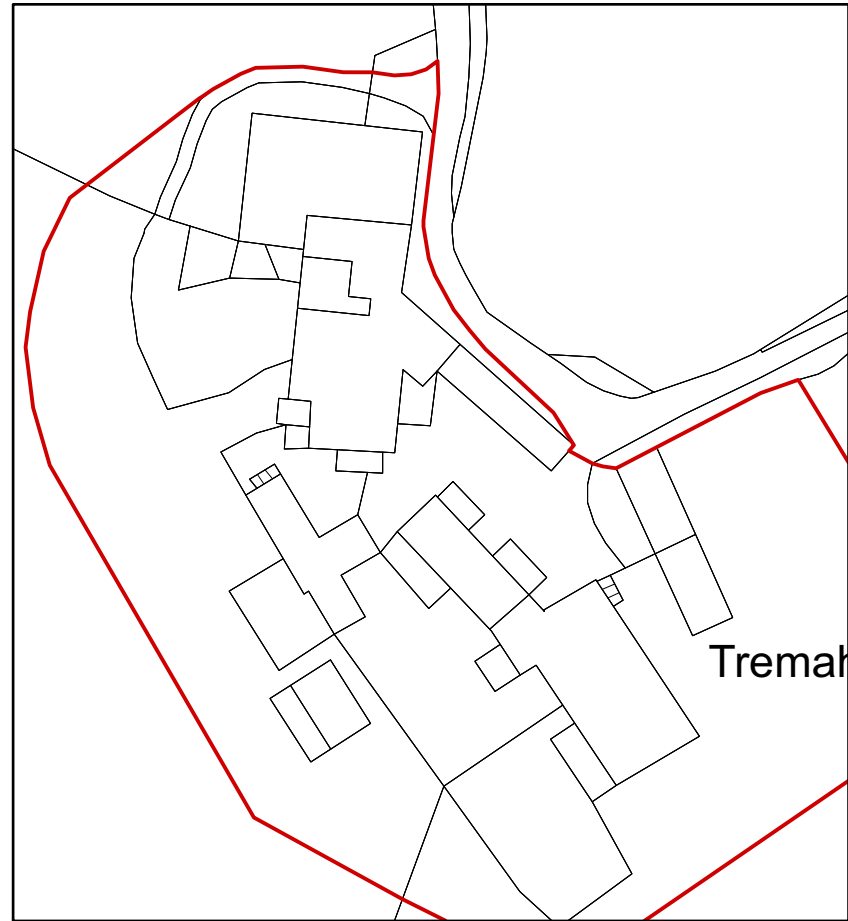

3 Existing Site Block Plan
1:1000 @ A3

- 1 Do not scale off this drawing.
- 2 Any discrepancies to be referred to the Architect.
- 3 This drawing is to be read in conjunction with all relevant specifications and other drawings issued by the Architect, and other specialists.
- 4 This drawing is copyright and is not to be reproduced without RRA permission.
- 5 IF IN DOUBT, ASK.

Revision	Description	Date	Check	Rev
----------	-------------	------	-------	-----



RRA Architects Ltd
WorkHere: 4 - 5 High Town
Hereford
HR1 2AA
T 01432 278 707
E info@rraarchitects.com

www.rraarchitects.com

London T 0203 130 0398	Hereford T 01432 278 707
Ludlow T 01584 519 747	Gloucestershire T 01242 269374

Client :
Balfour
Project :
Tremahaid Farm, Welsh Newton, Monmouth,
NP25 5RY
Drawing Title :

Status Pre-App	Date March '19	Drawn By AAJ
Drawing No. 3003 P(0) 0001-	Revision	Scale As shown

