




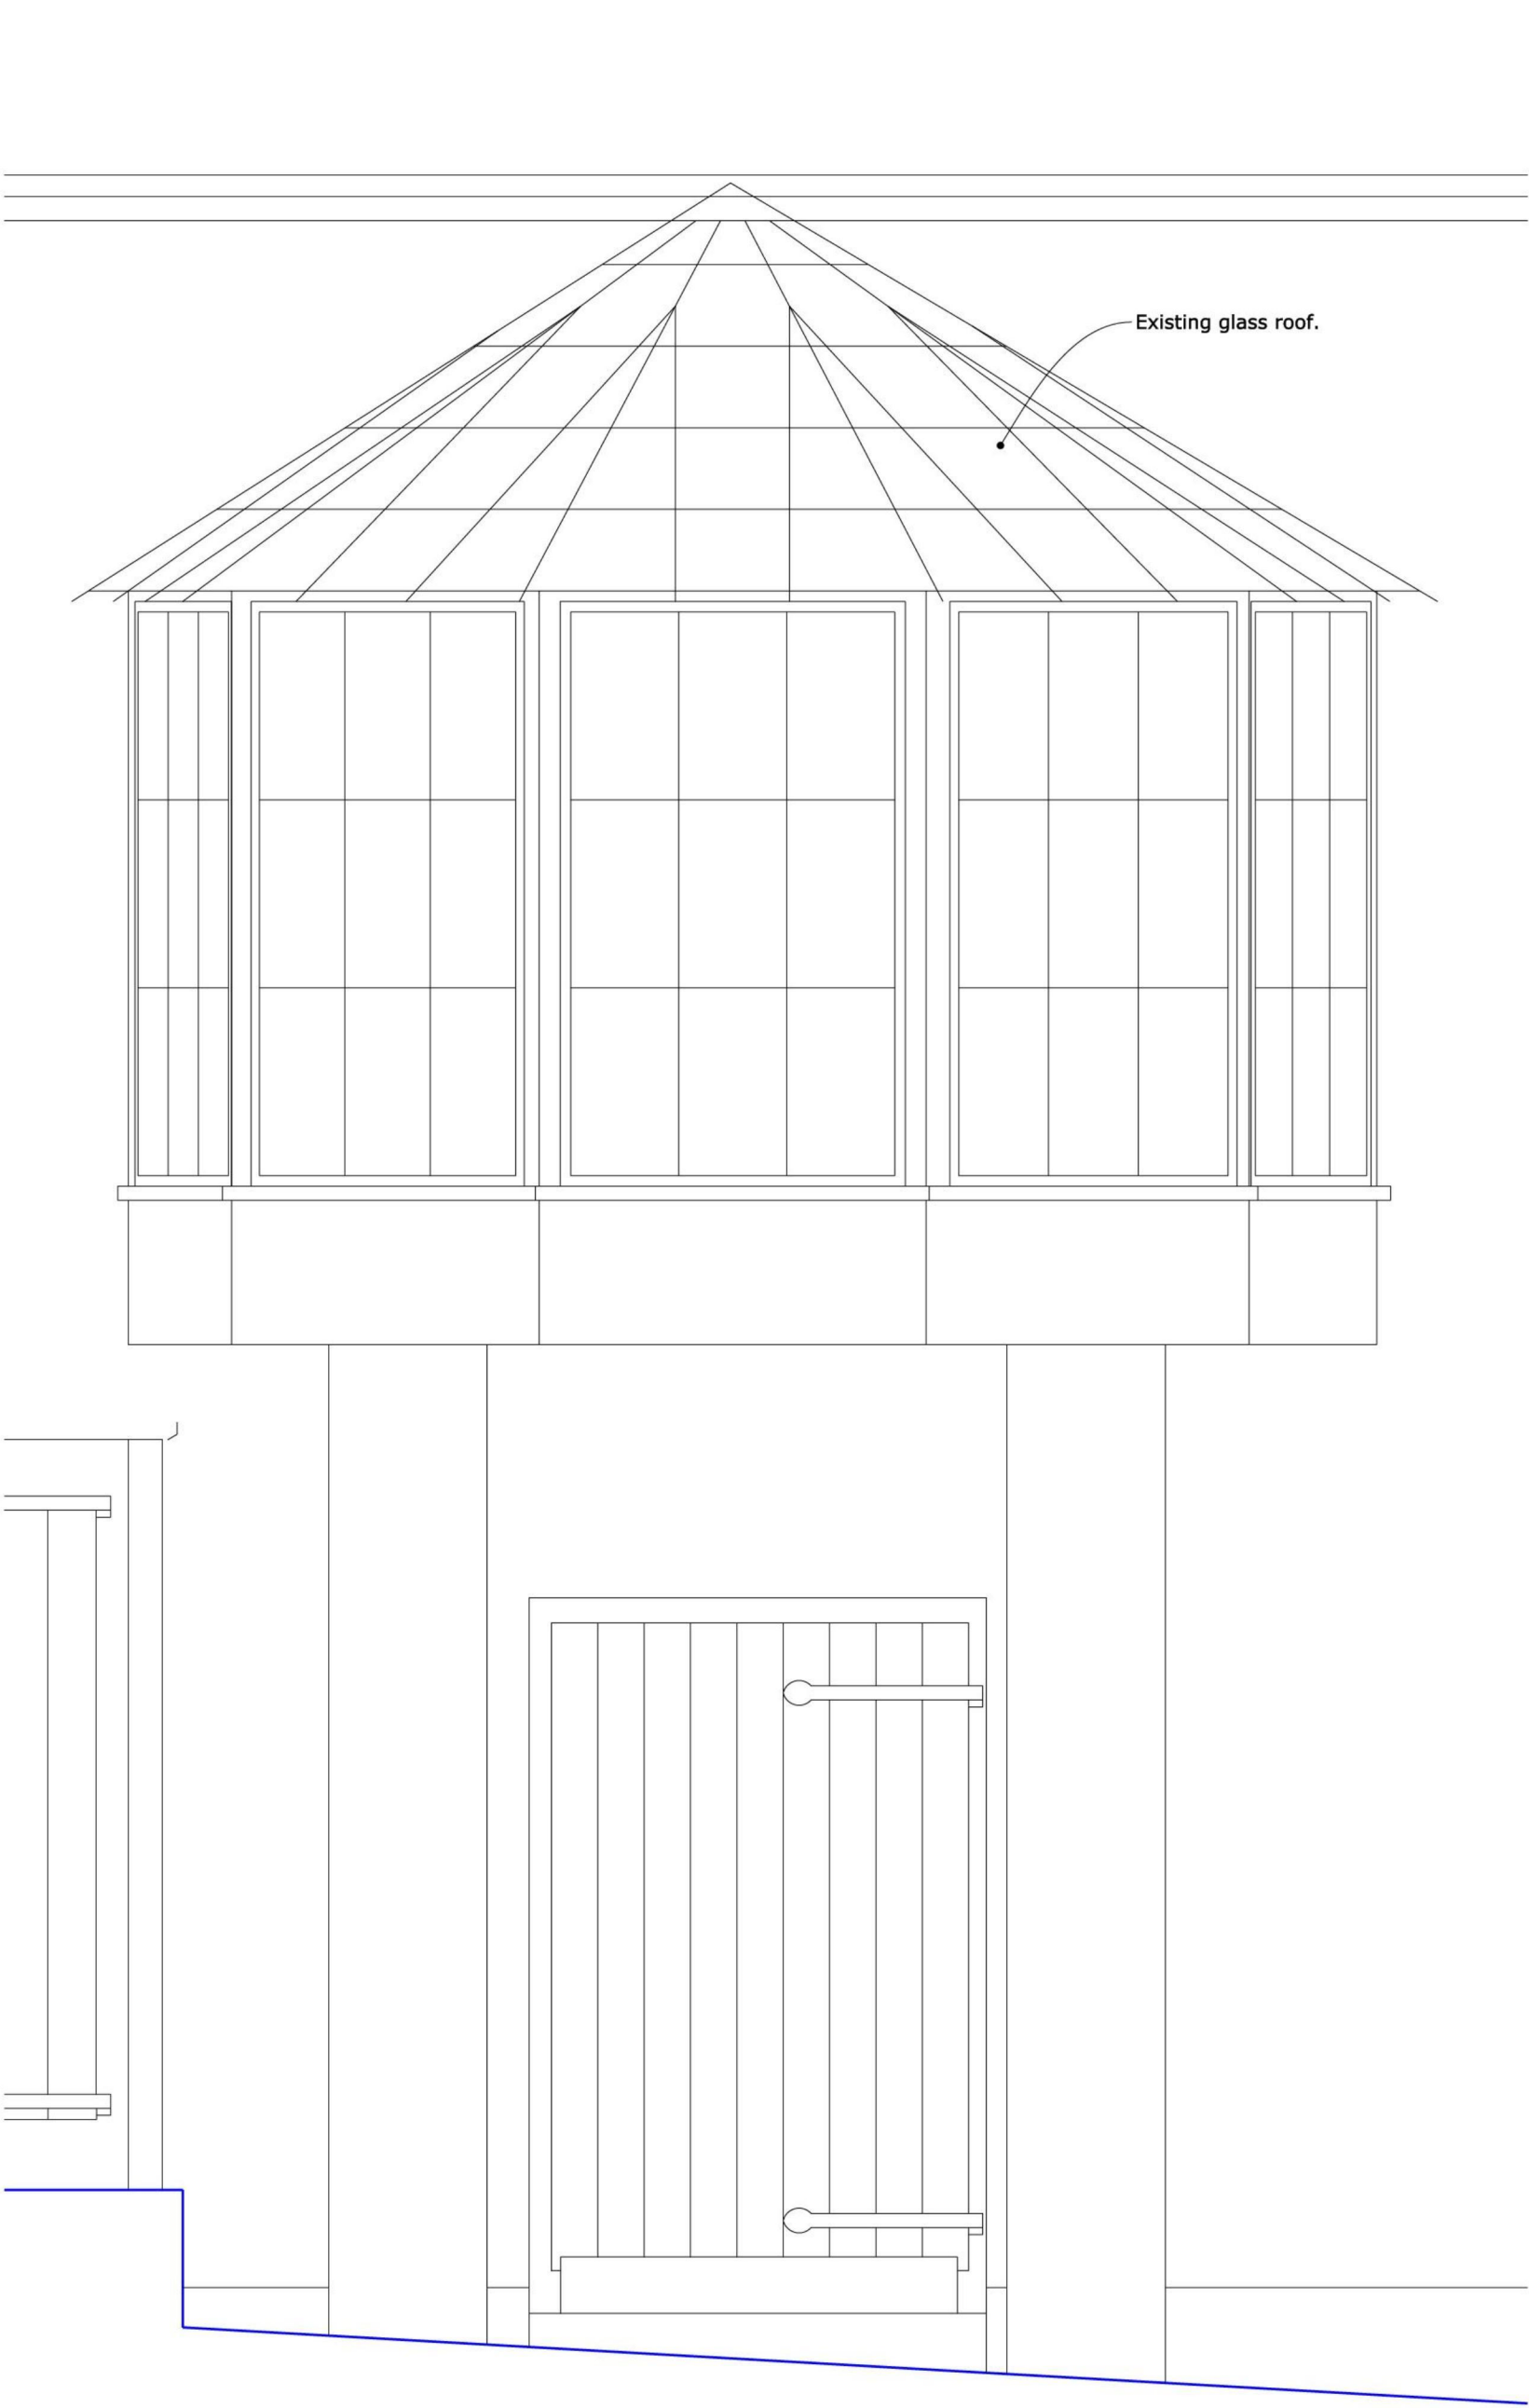


EXISTING ELEVATION

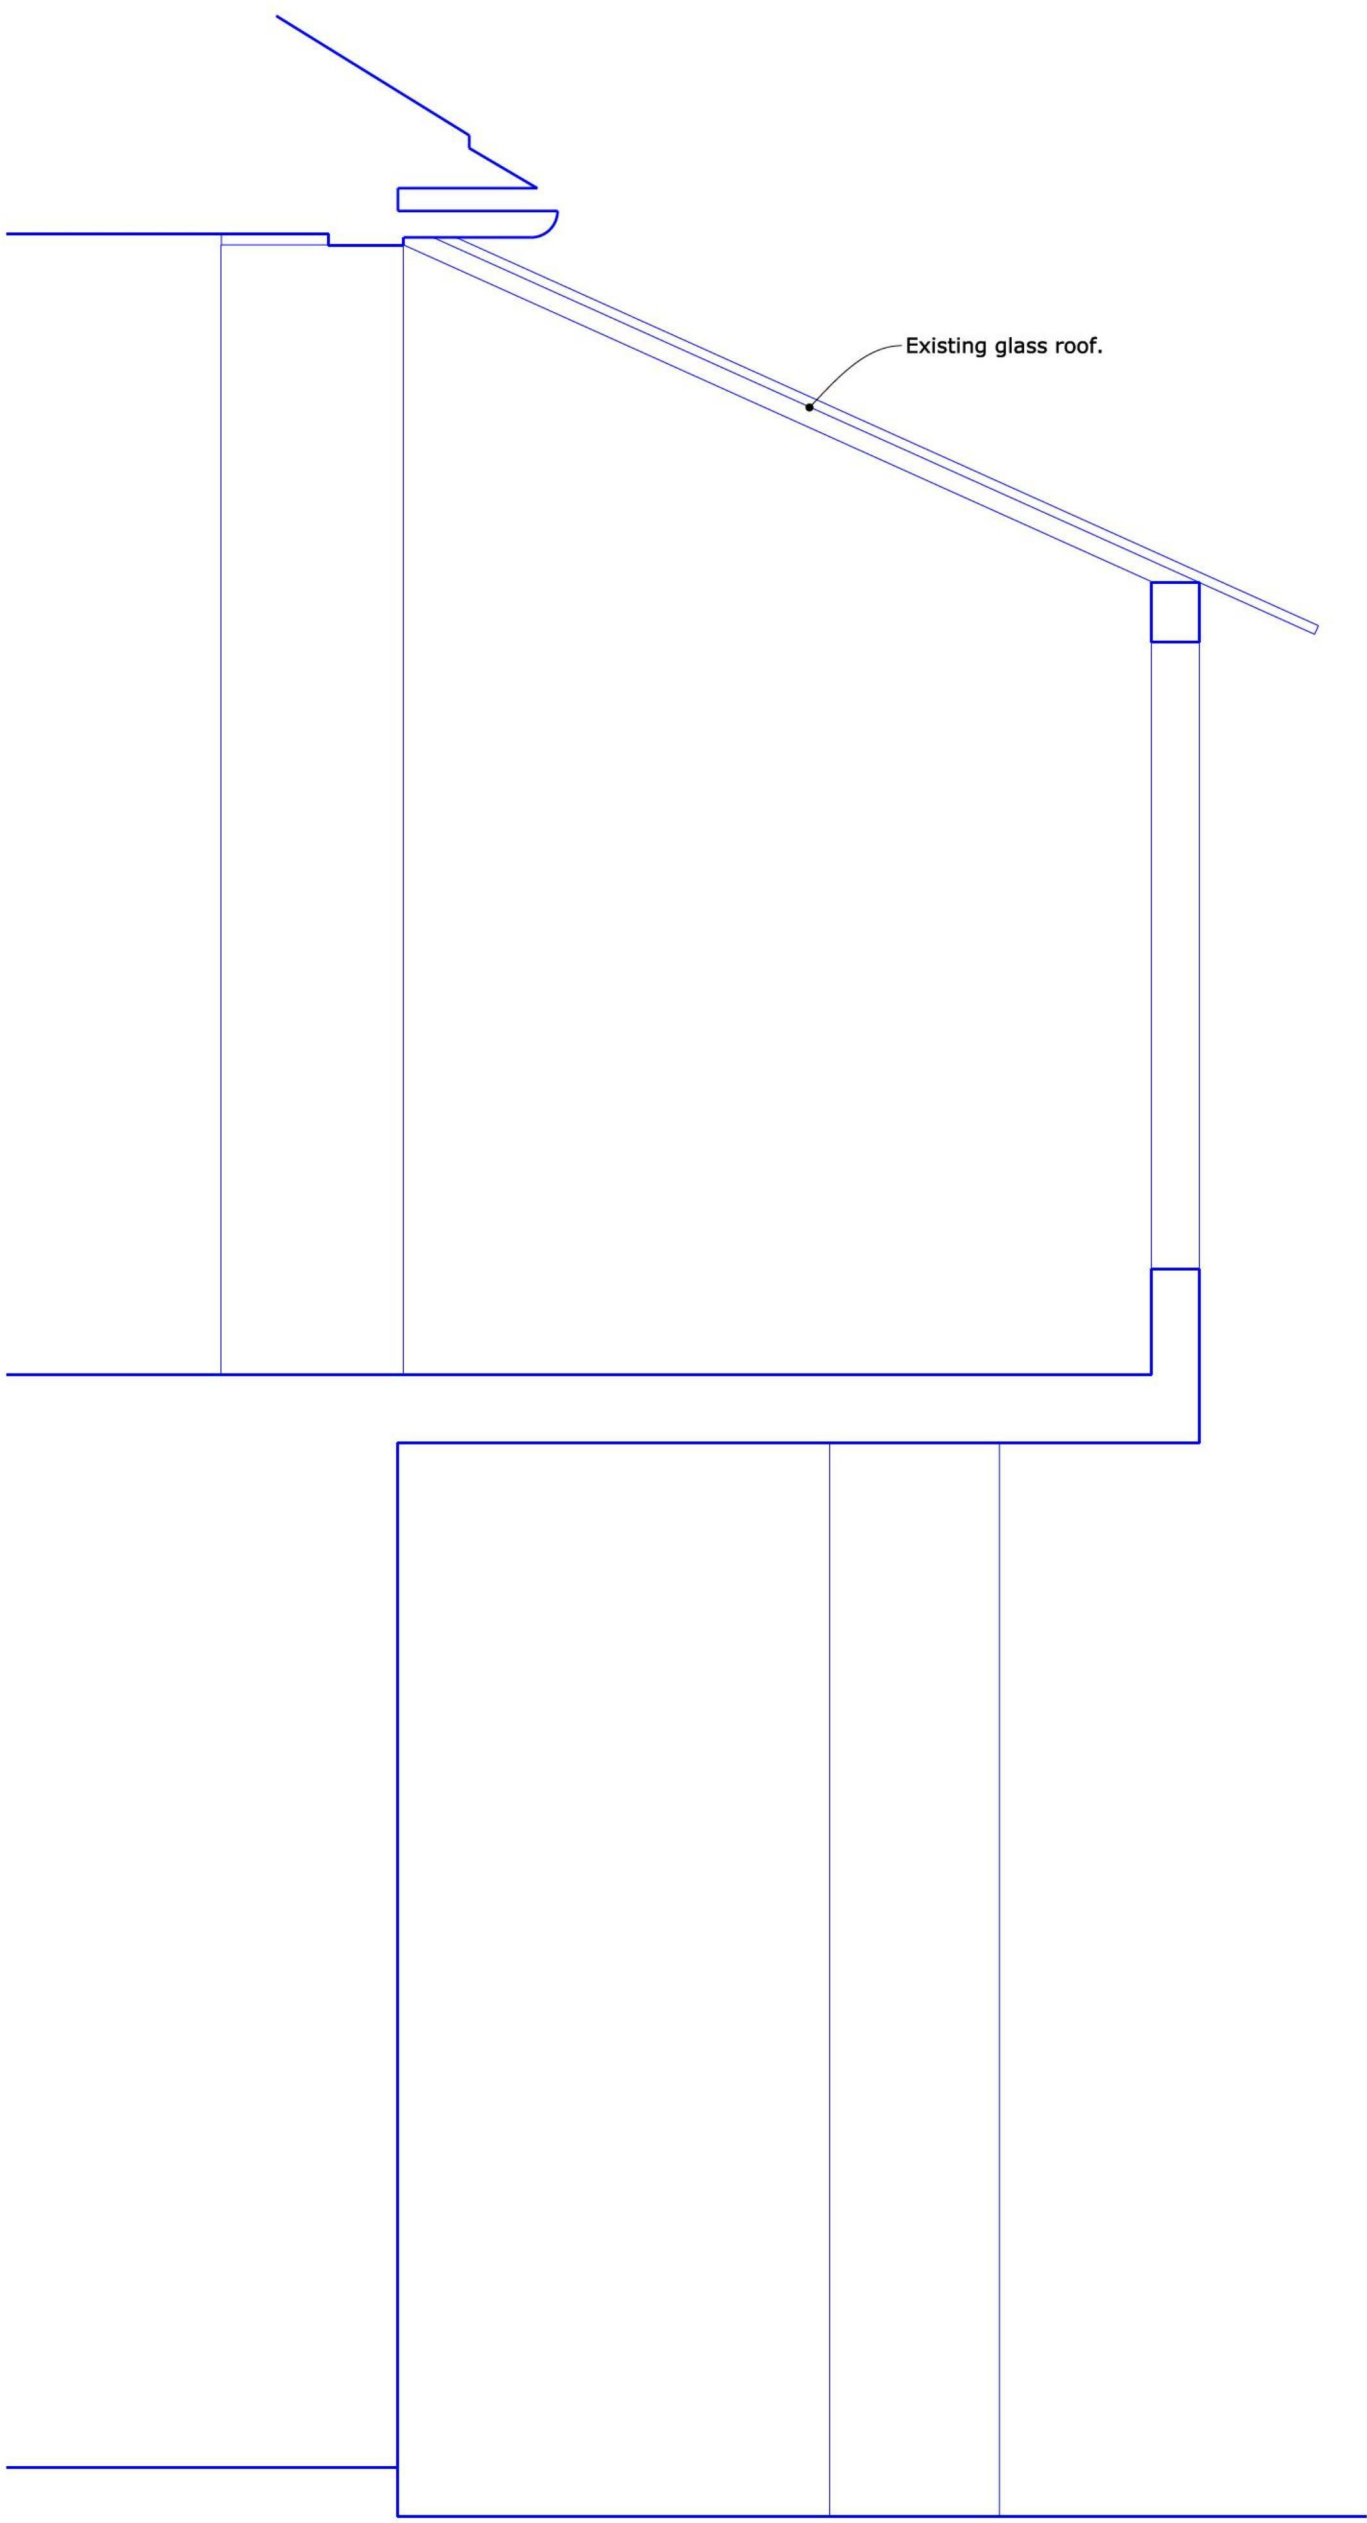

EXISTING SECTION

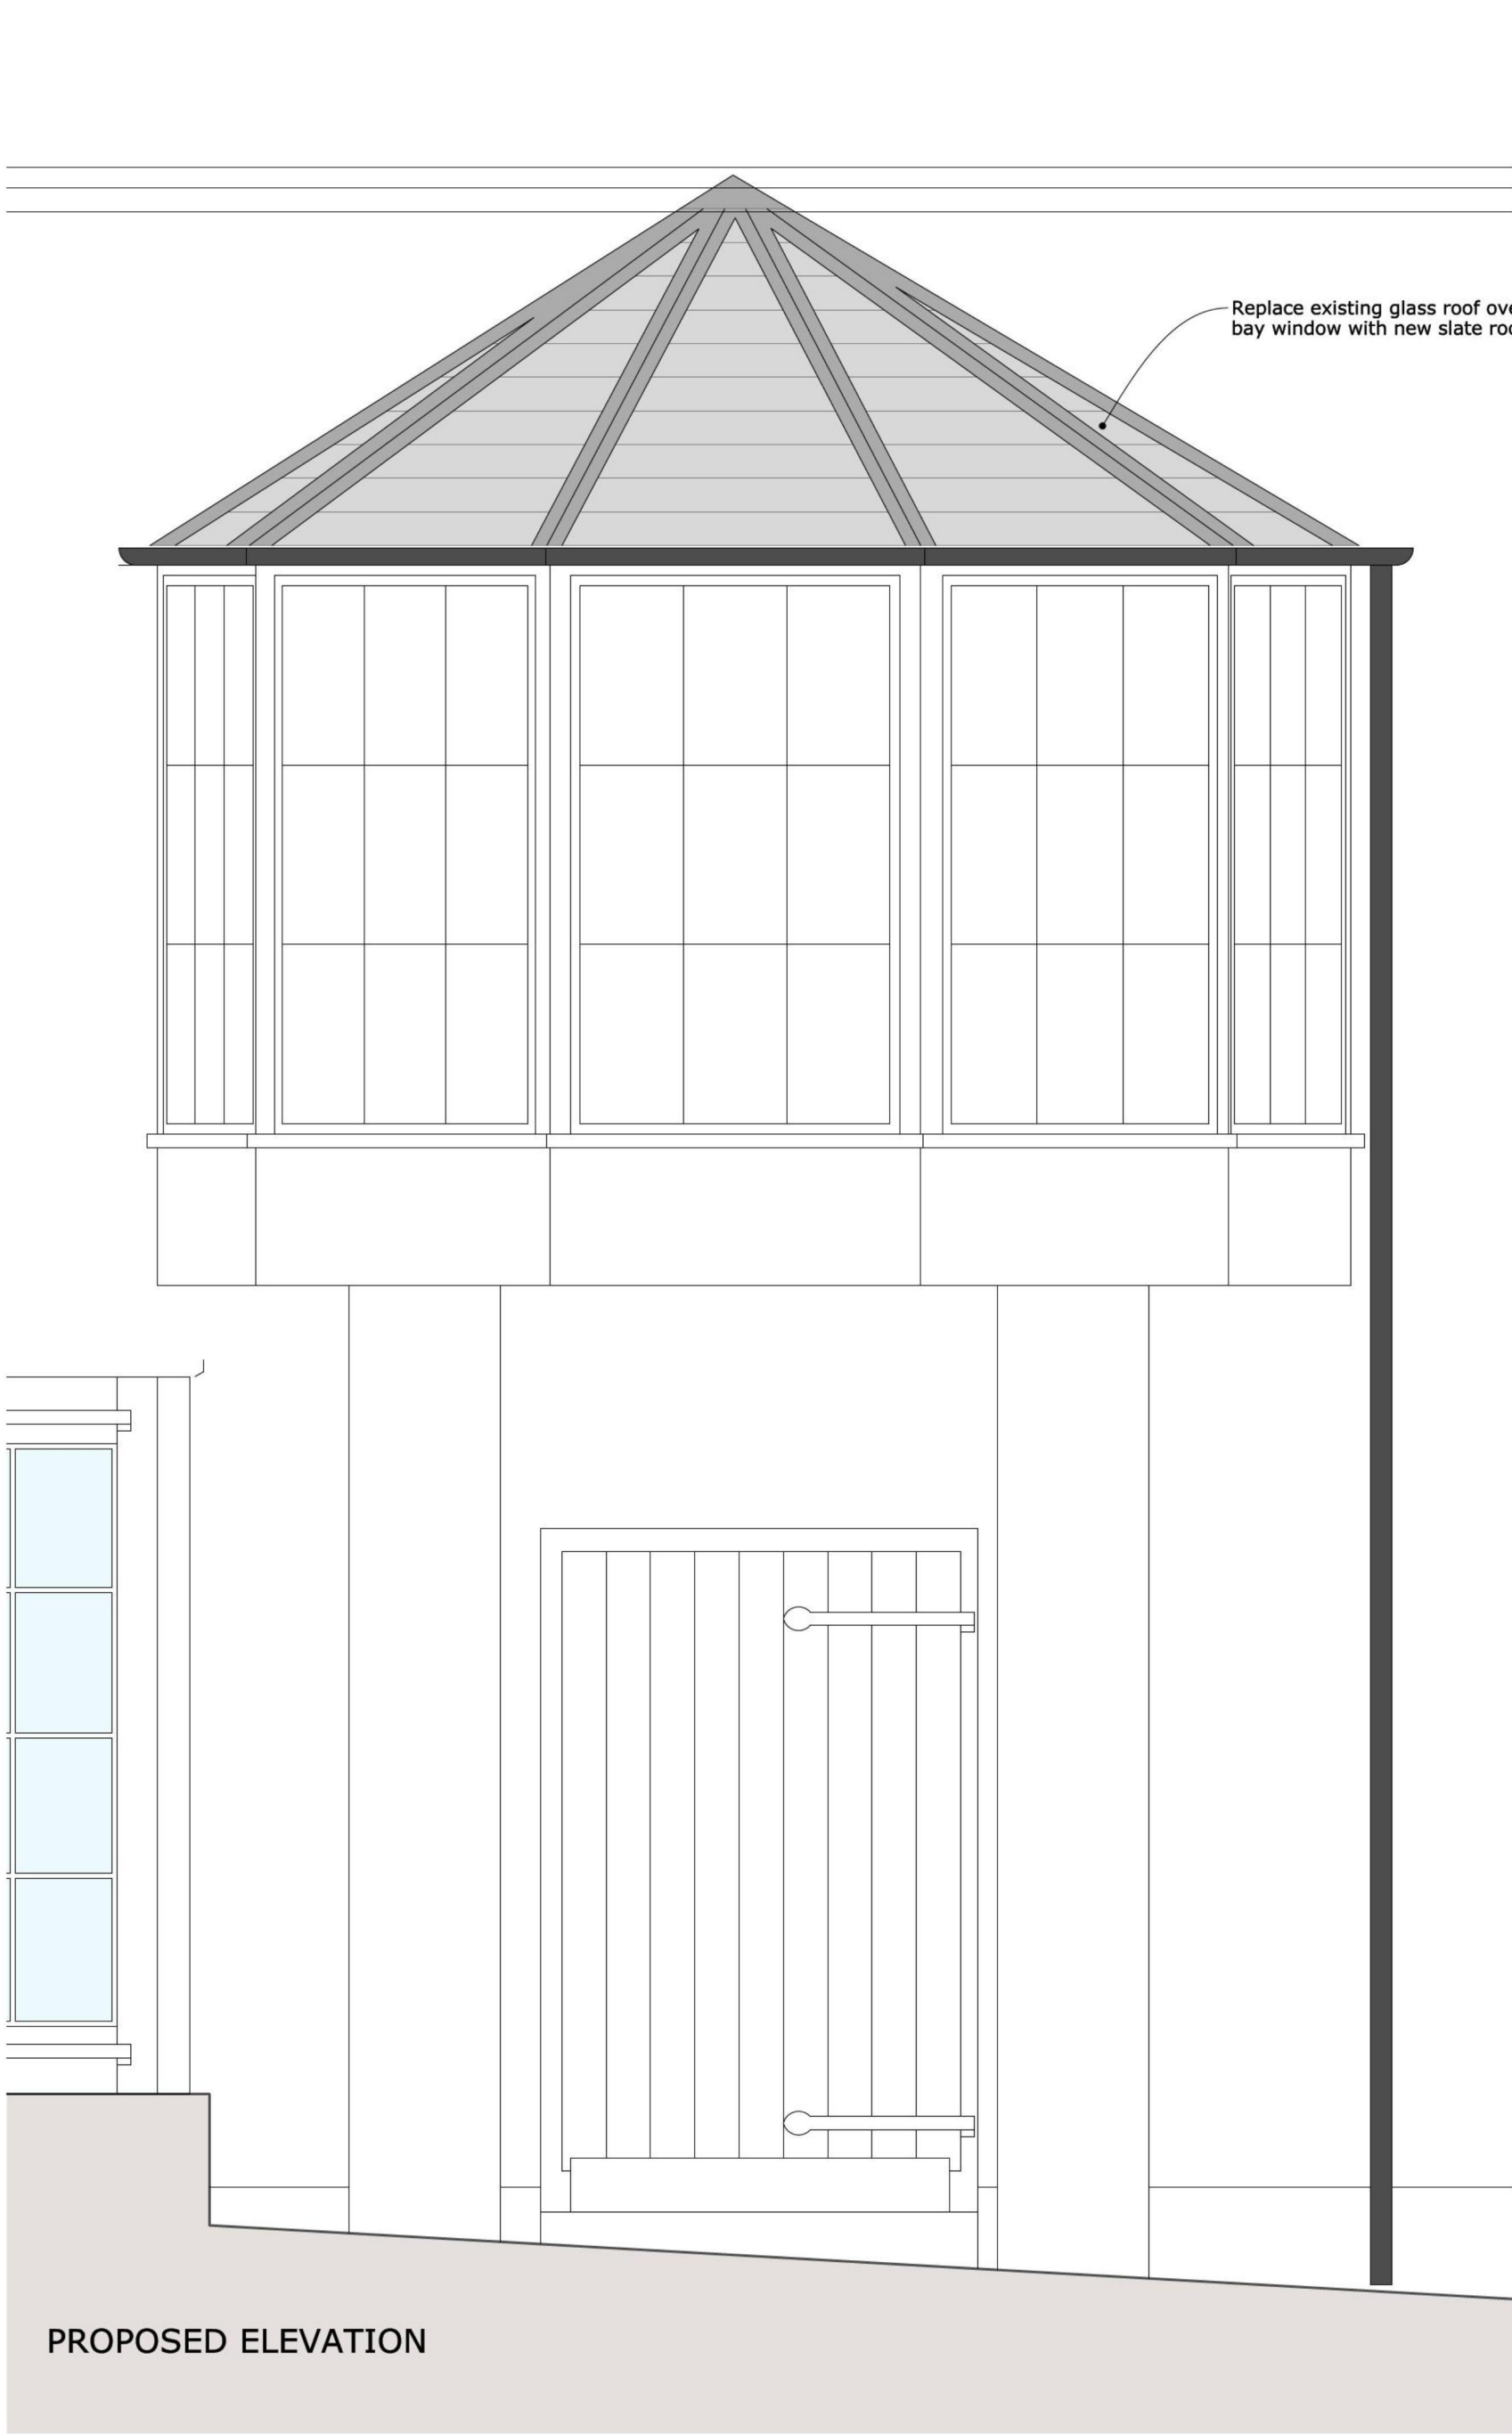

PROPOSED ELEVATION

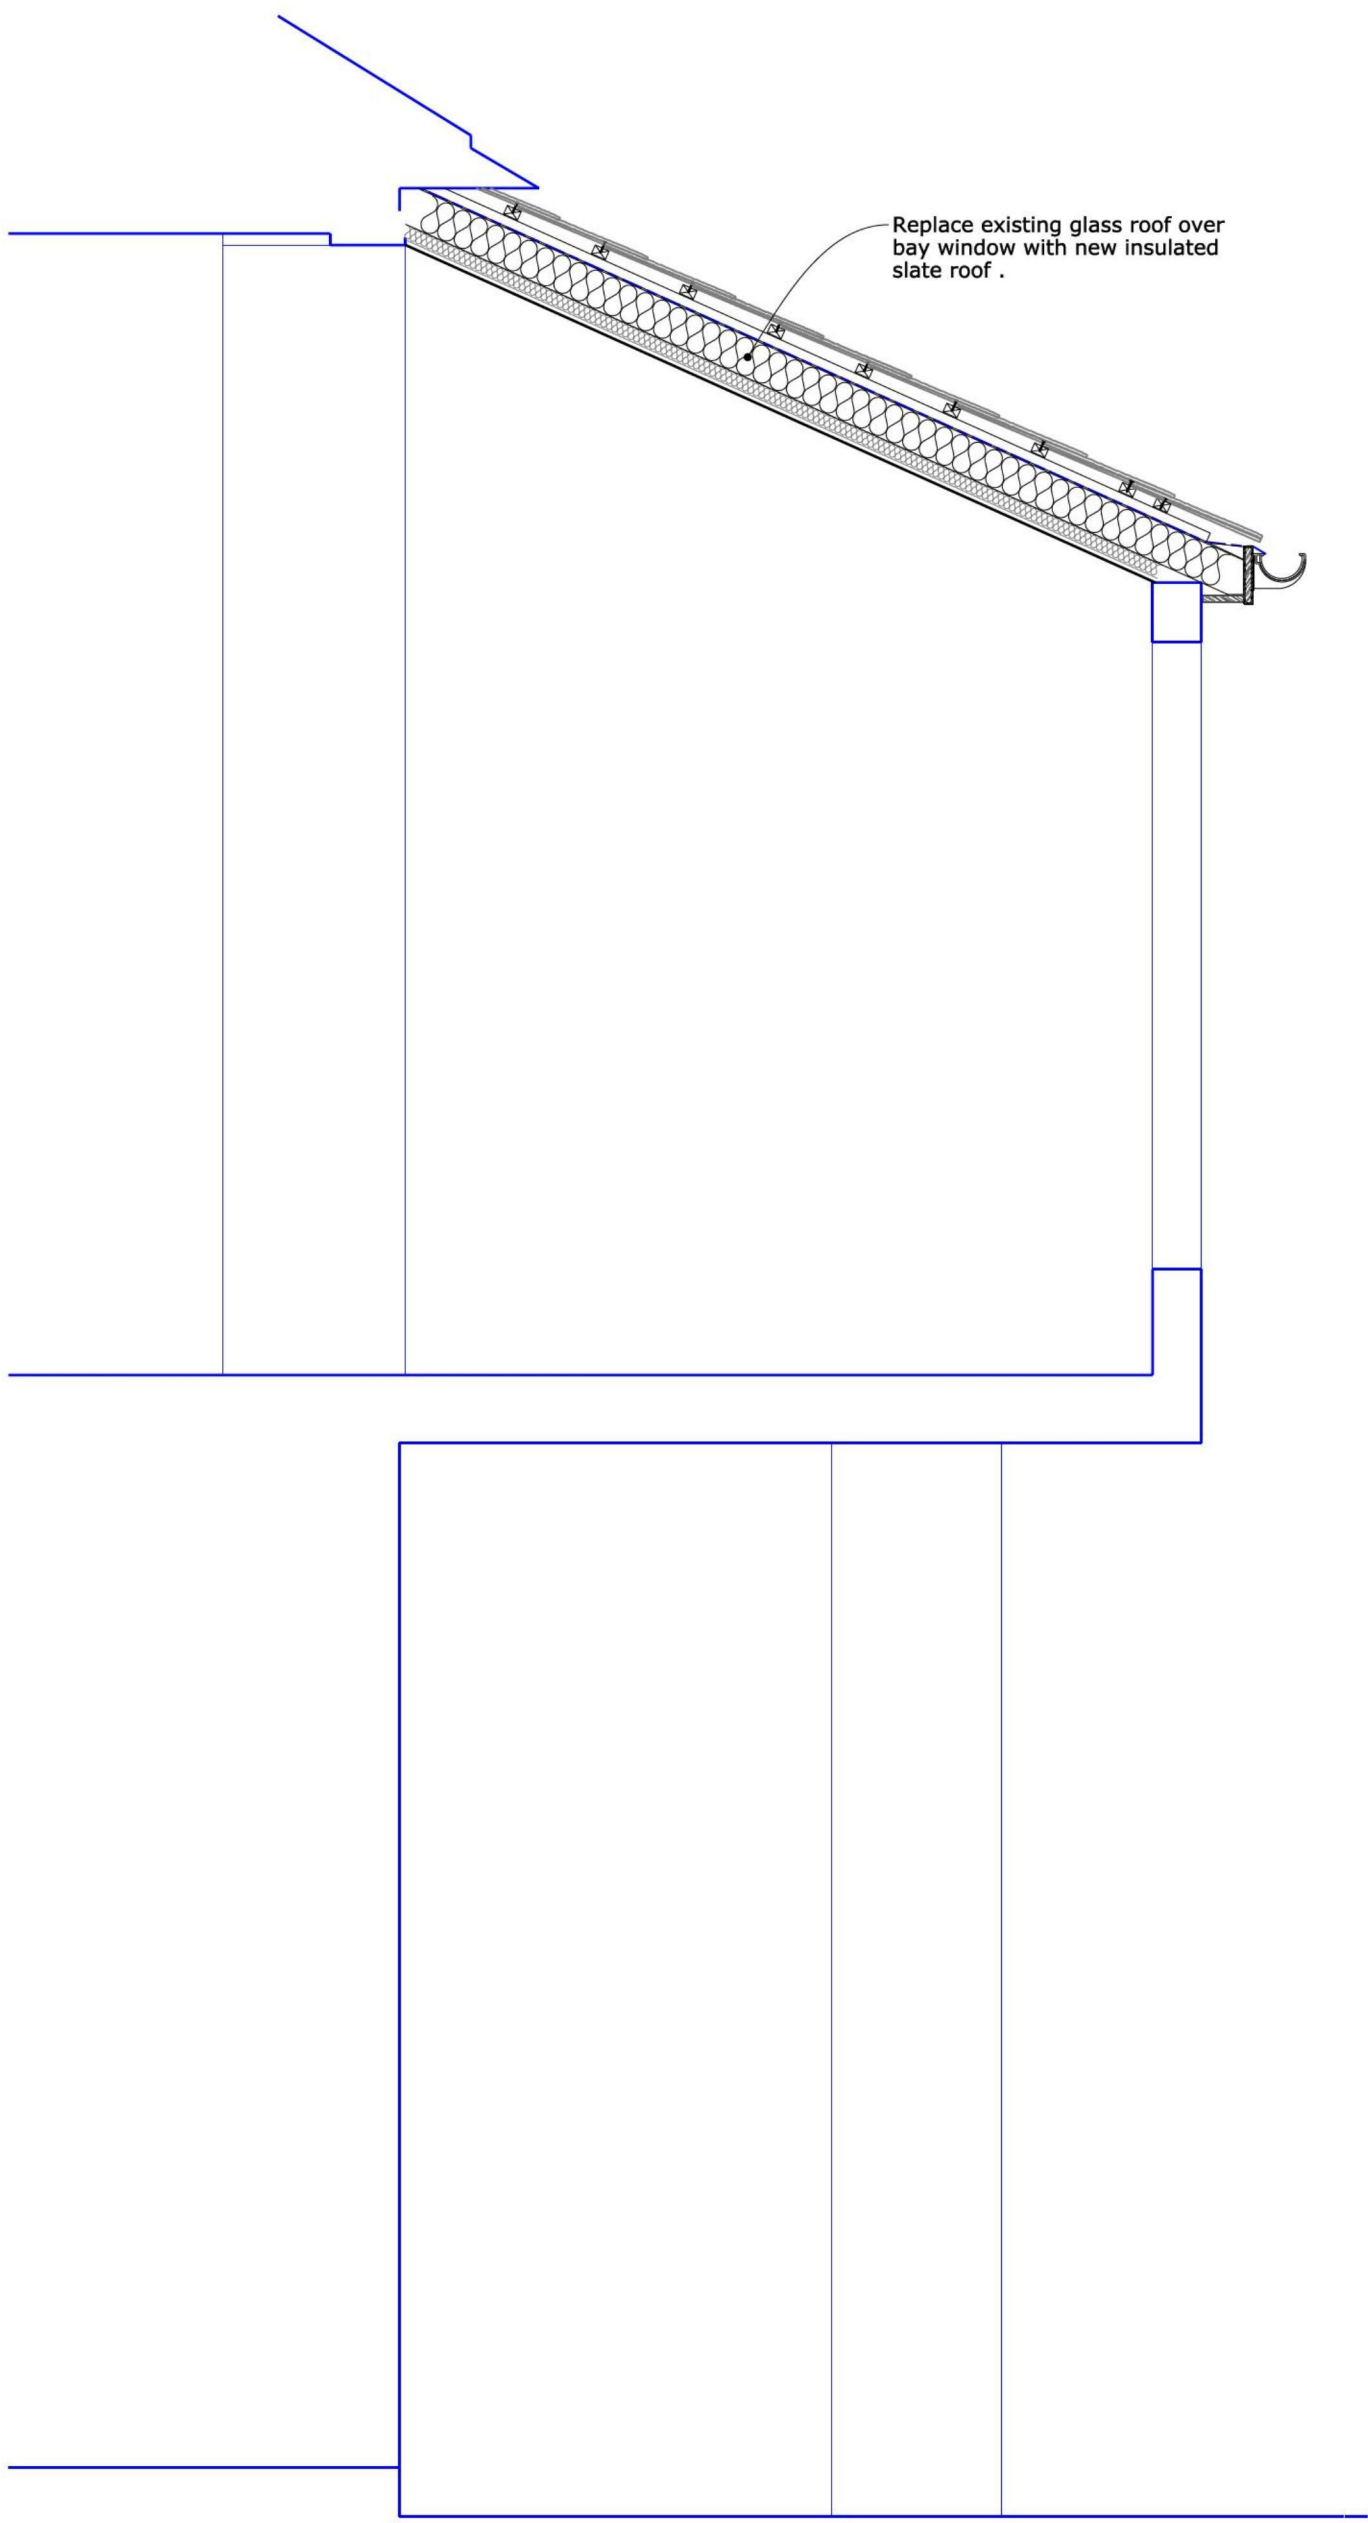

PROPOSED SECTION

DATUM 87.00m A.O.D.

DATUM 87.00m A.O.D.

REVISIONS



hookmasonarchitecture
Hook Mason Limited
41 Widemarsh Street
Hereford
HR4 9EA
t. 01432 352299
f. 01432 352272
e. info@hookmason.co.uk
w. hookmason.co.uk

MR & MRS E INKIN

MICHAELCHURCH HOUSE
ST OWENS CROSS
HEREFORDSHIRE HR2 8LD

BAY WINDOW PROPOSALS

SCALE @ A1 1:50 DO NOT SCALE FROM THIS DRAWING	DATE JUNE 15 DRAWN BY CE CHECKED BY DB	DRAWING NO. 6597-1-14
--	---	--------------------------