



# TYPICAL WINDOW SECTIONS

**NOTES:**  
• DURATION WINDOWS HERITAGE STEPPED  
ALUMINIUM WINDOWS WITH BUTTED FLAT ASTRAGAL  
BAR SYSTEM WITH MONKEY TAIL PEG AND STAY


notes  
this drawing is copyright | do not scale off this  
drawing | dimensions to be checked on site |  
any discrepancies to be reported to the  
architect immediately



TYPICAL GROUND AND FIRS FLOOR  
HORIZONTAL WINDOW SECTION

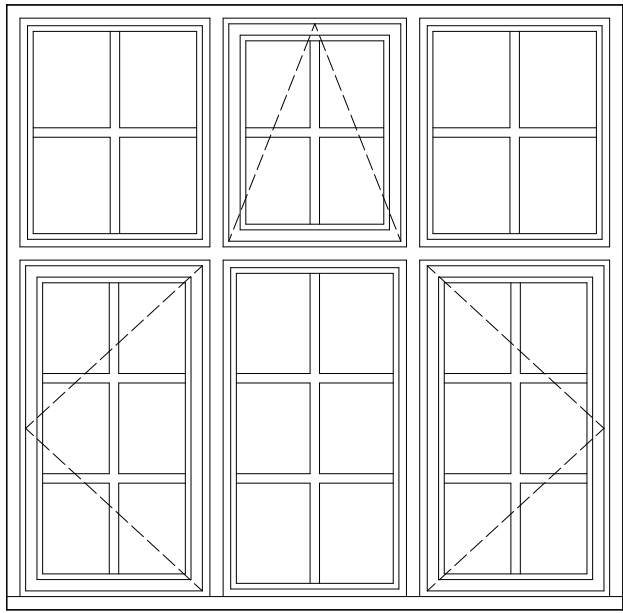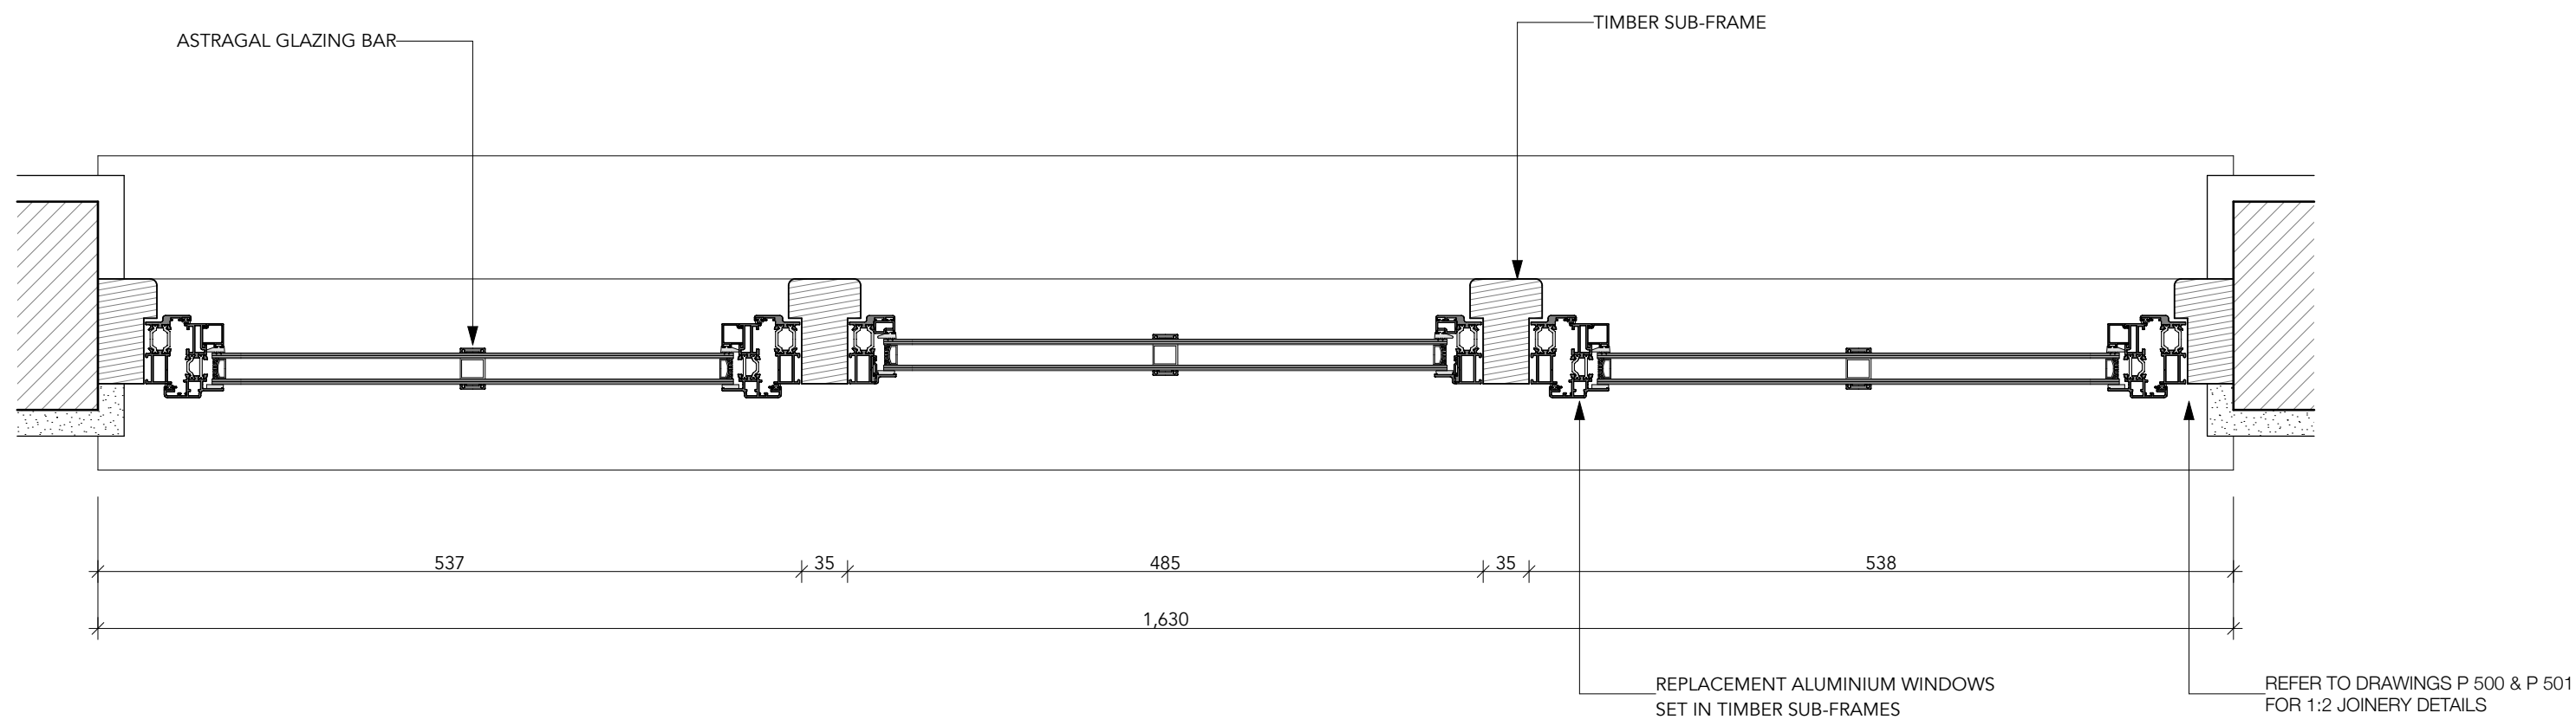

TYPICAL GROUND FLOOR  
WINDOW ELEVATION  
SCALE: 1:20

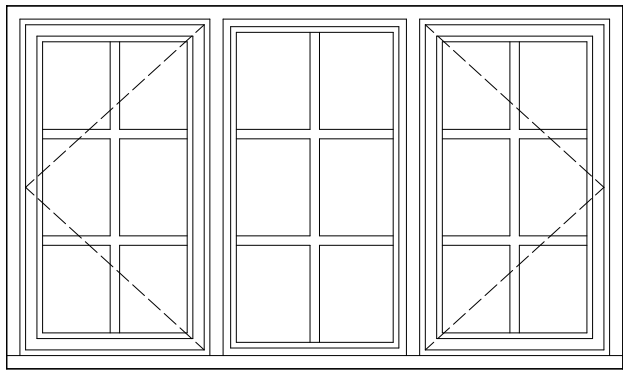

TYPICAL FIRST FLOOR  
WINDOW ELEVATION  
SCALE: 1:20

**Client**  
Herefordshire Cooperative  
Housing Ltd

**Project**  
Window Replacement  
Esmond Street, Hereford

**Drawing**  
Typical Window Sections

**Scale:** 1:5 on A2 Paper  
**Date:** Nov 2020  
**Drawn:** LG

**Project Nos:** 2019.119  
**Status:** Planning

**Drawing Number:** **P 401** **Rev:**

**OHA**  
OWEN HICKS ARCHITECTURE

Second Floor Offices | 46 Bridge St  
Hereford | HR4 9DG  
T 01432 261 152  
info@oha-architecture.co.uk  
www.oha-architecture.co.uk