

PSB

12 GLEN VIEW
WIGMORE
LEOMINSTER
HEREFORDSHIRE
HR 6 9 0 0
TEL [REDACTED] - [REDACTED]


Dear Mr Tonkins,


Please find enclosed a submission for the planting at Munderfield Harold (N 122 434 / F). Mr Morgan, (who will plant the trees) is experienced at such work and will ensure that the roots are well spread and that copious amounts of water are added at the time of planting.

Please call if additional information is required.

Yours sincerely,

[REDACTED]

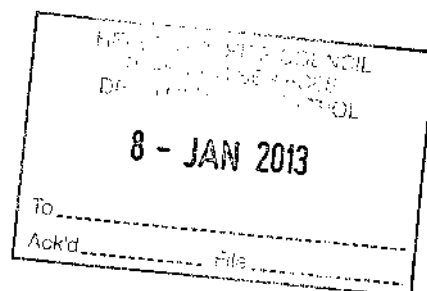

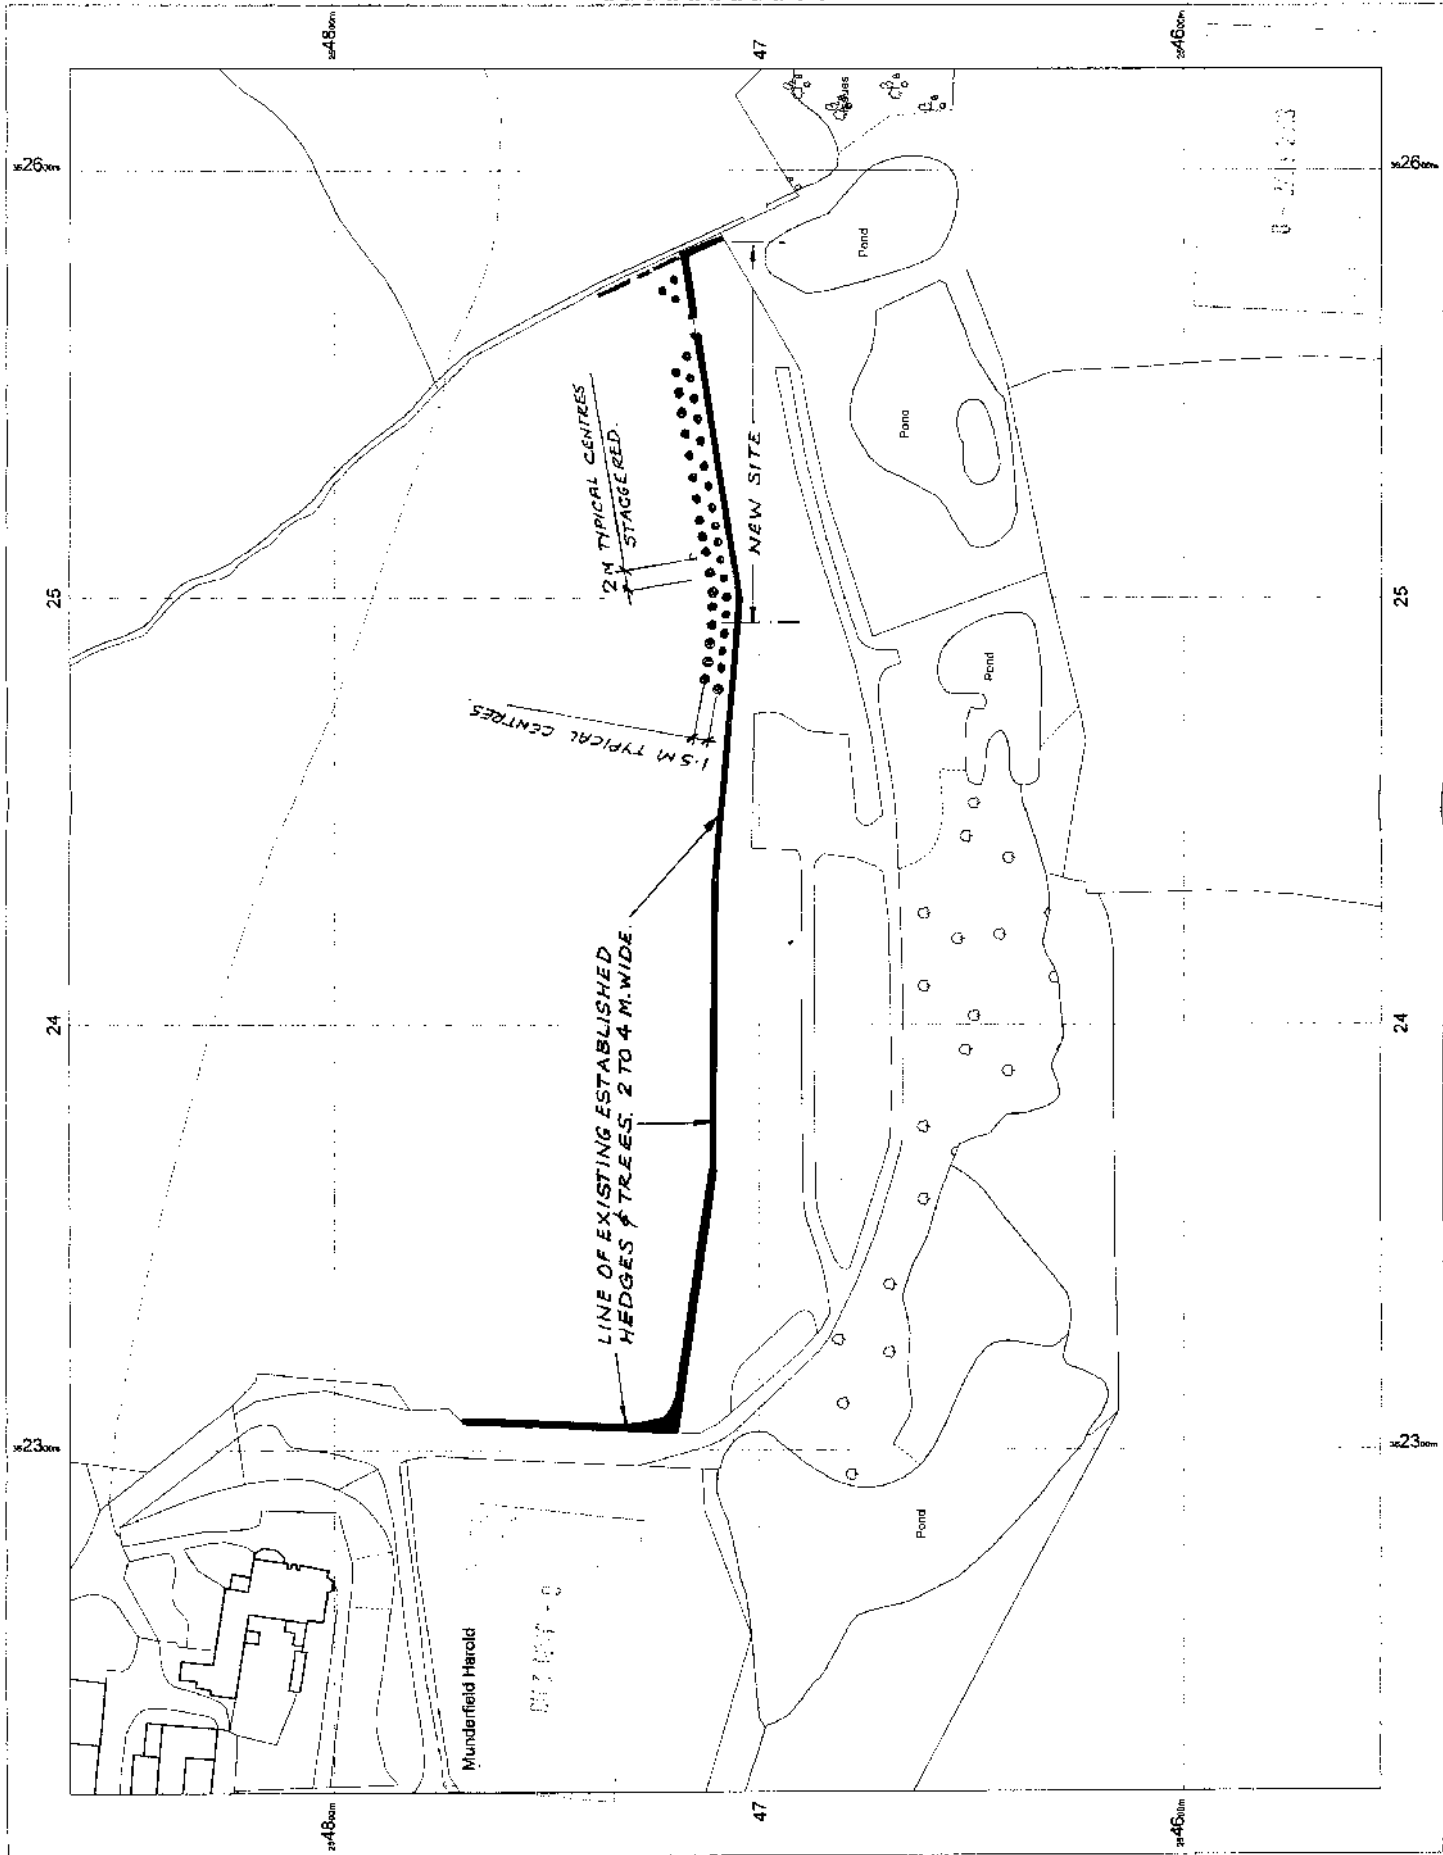

TREE / SHRUB SPECIES
 LOMBARDI POPLAR ITALICA
 ACER COMPERTRI
 CRATAEGUS
 BUDLIA
 COPPER BEECH FERGUS PUR.
 GROUPED IN GROUPS OF 5.
 LIKE SPECIES.

APPLICATION N122434/F
 CARNAV SITE AT:-
 MUNDERFIELD HAROLD.
 TO COMPLY WITH SECTION
 5 OF THE PLANNING
 PERMISSION GRANTED.

DATE OF SUBMISSION
 6TH JANUARY 2013.

OS Mastermap
 19 September 2012, ID:
 BLT100177343
 www.planningapplicationmaps.co.uk

1:1250
 scale
 print
 A3
 Centre
 382472
 E
 264708
 N

© Crown
 Copyright
 Licence
 no.
 100019980
 OS
 Ordnance
 Survey

blue
 mapping