

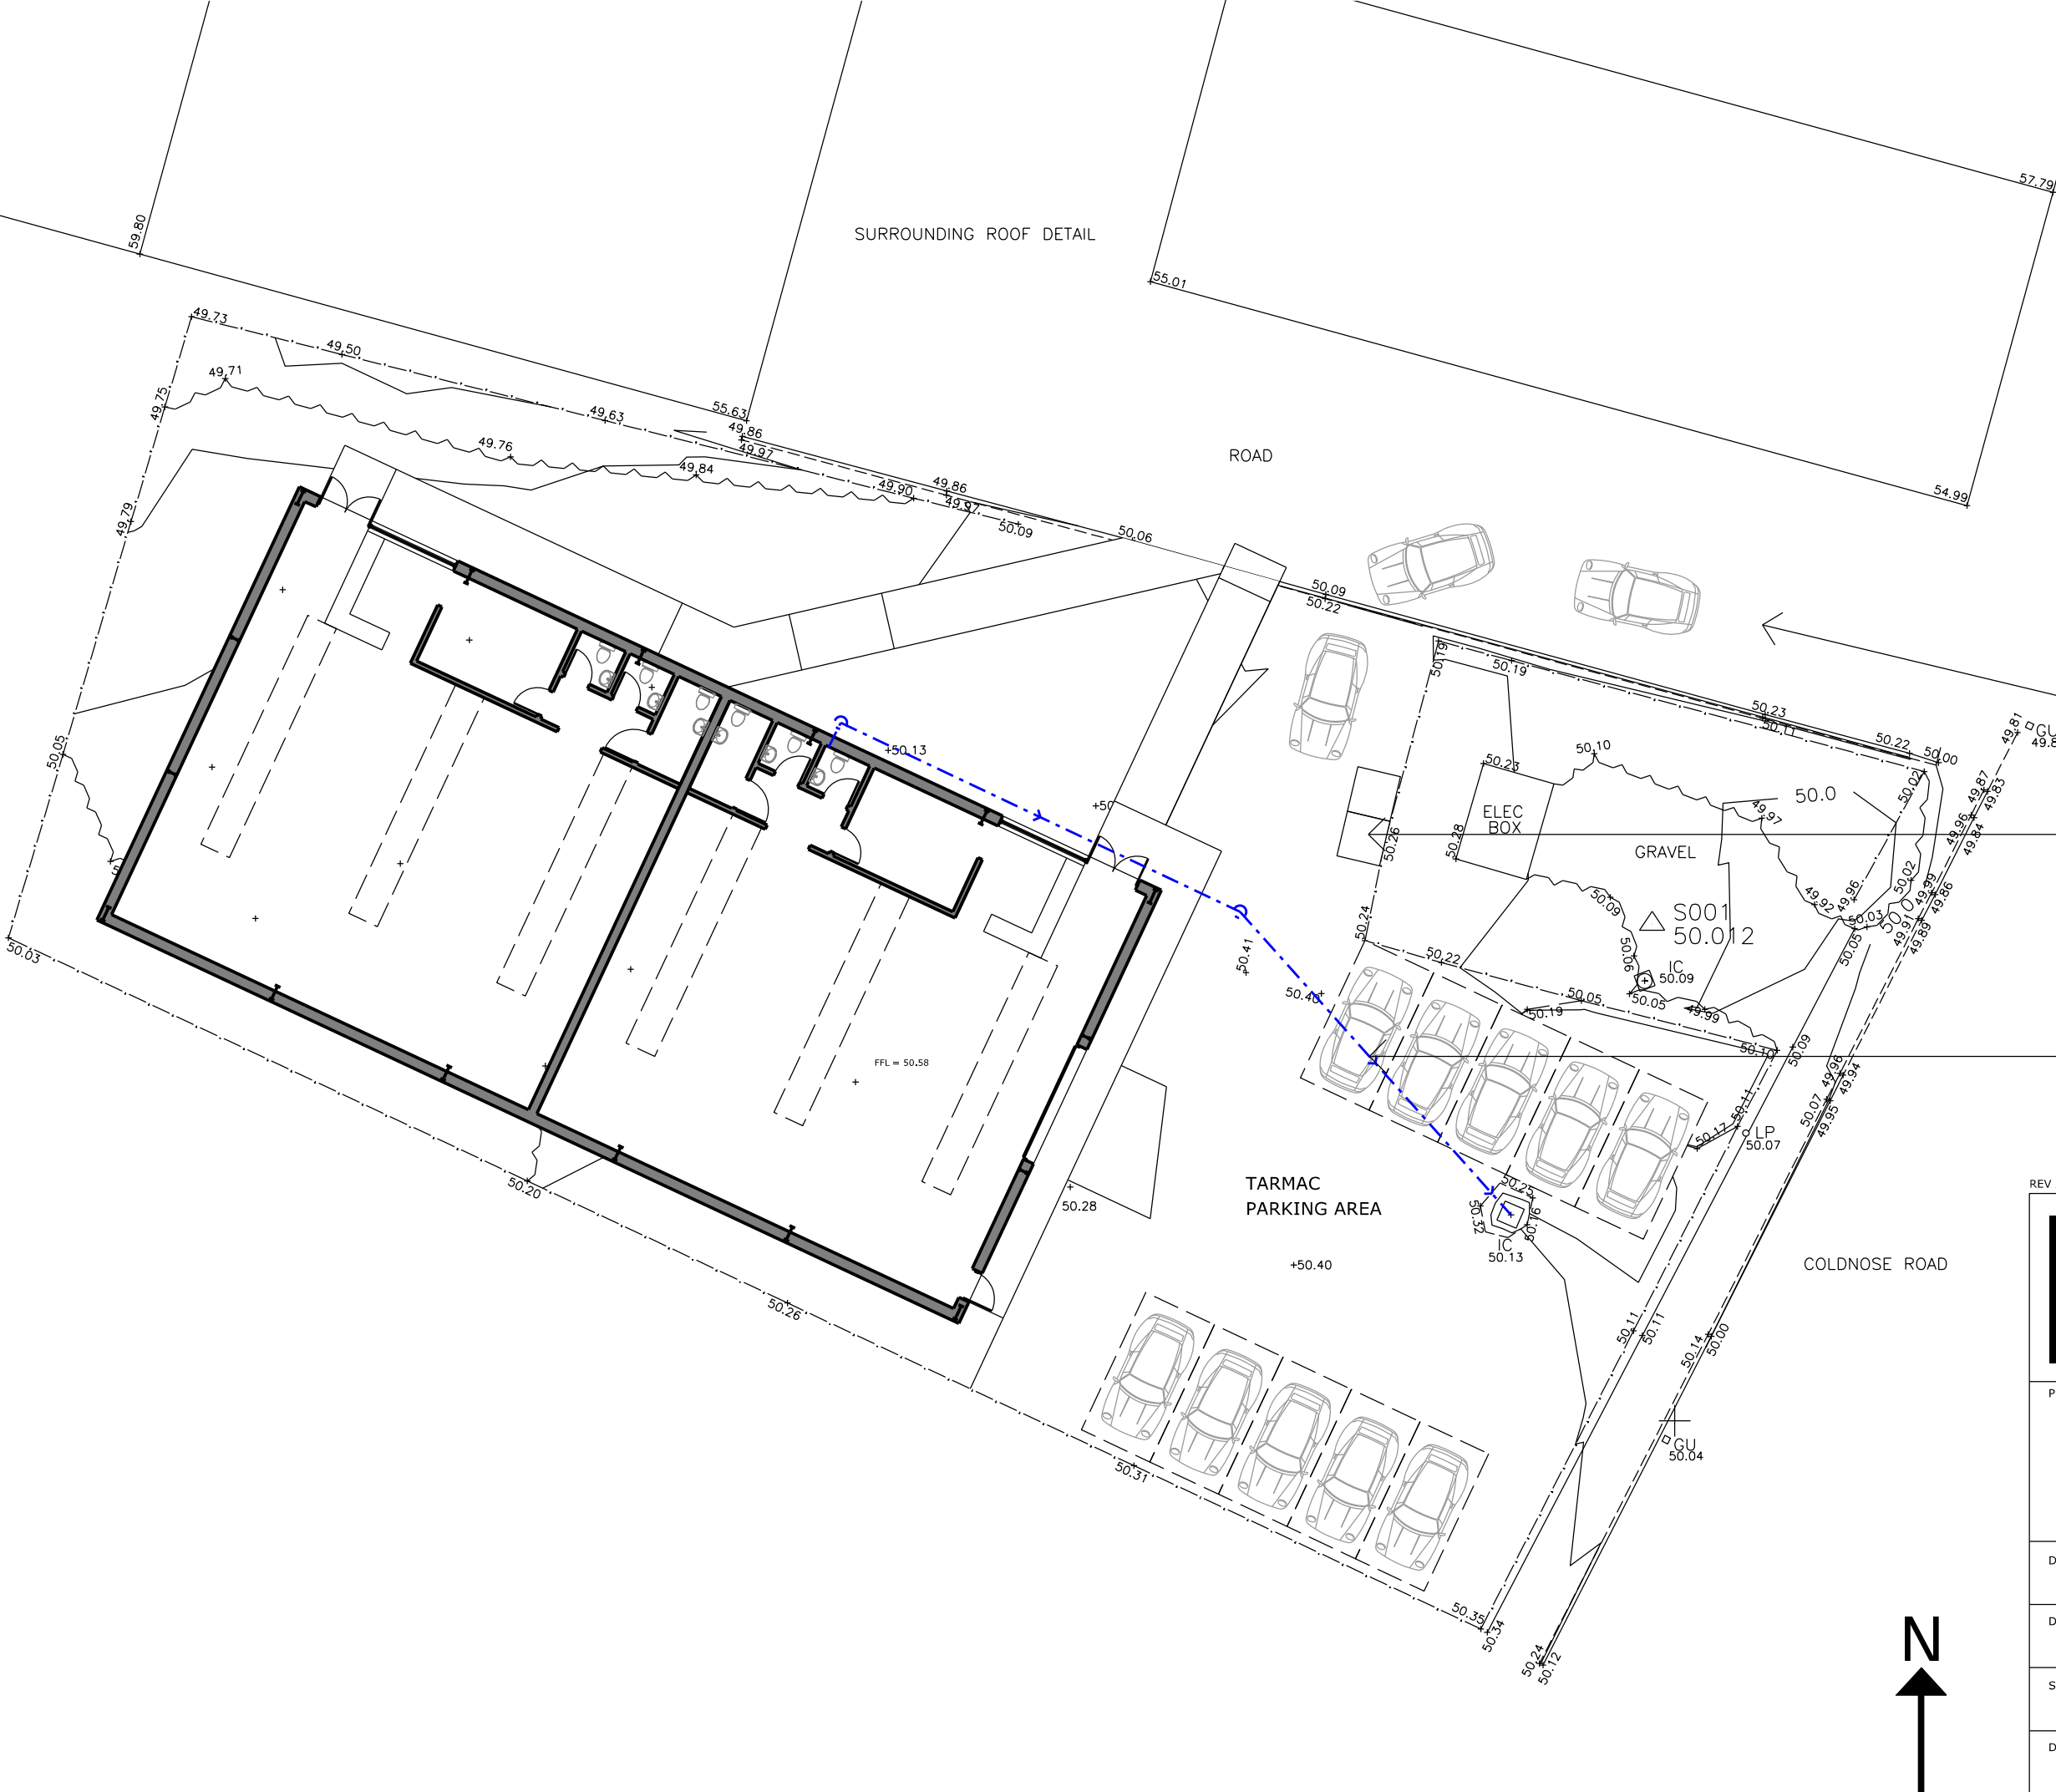


DO NOT SCALE OFF THIS DRAWING.  
REPORT ALL DISCREPANCIES TO THE ARCHITECT IMMEDIATELY.  
COPYRIGHT OF THIS DRAWING AND DESIGN IS VESTED IN THE  
ARCHITECT, DO NOT COPY OR REPRODUCE WITHOUT WRITTEN  
CONSENT.

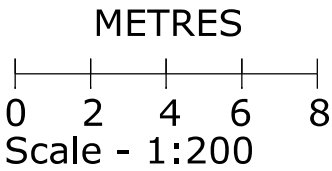

REV A - 26.01.2024 - Trees removed

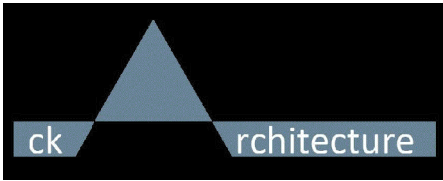

PROJECT TITLE	NEW BUILDING PEARSON BUSINESS PARK COLDNOSE ROAD HEREFORD HR2 6JL
DRAWING TITLE	SITE AS PROPOSED
DRAWING NO	232-05A
SCALE	1:200 @ A3
DATE	SEPTEMBER 2023