


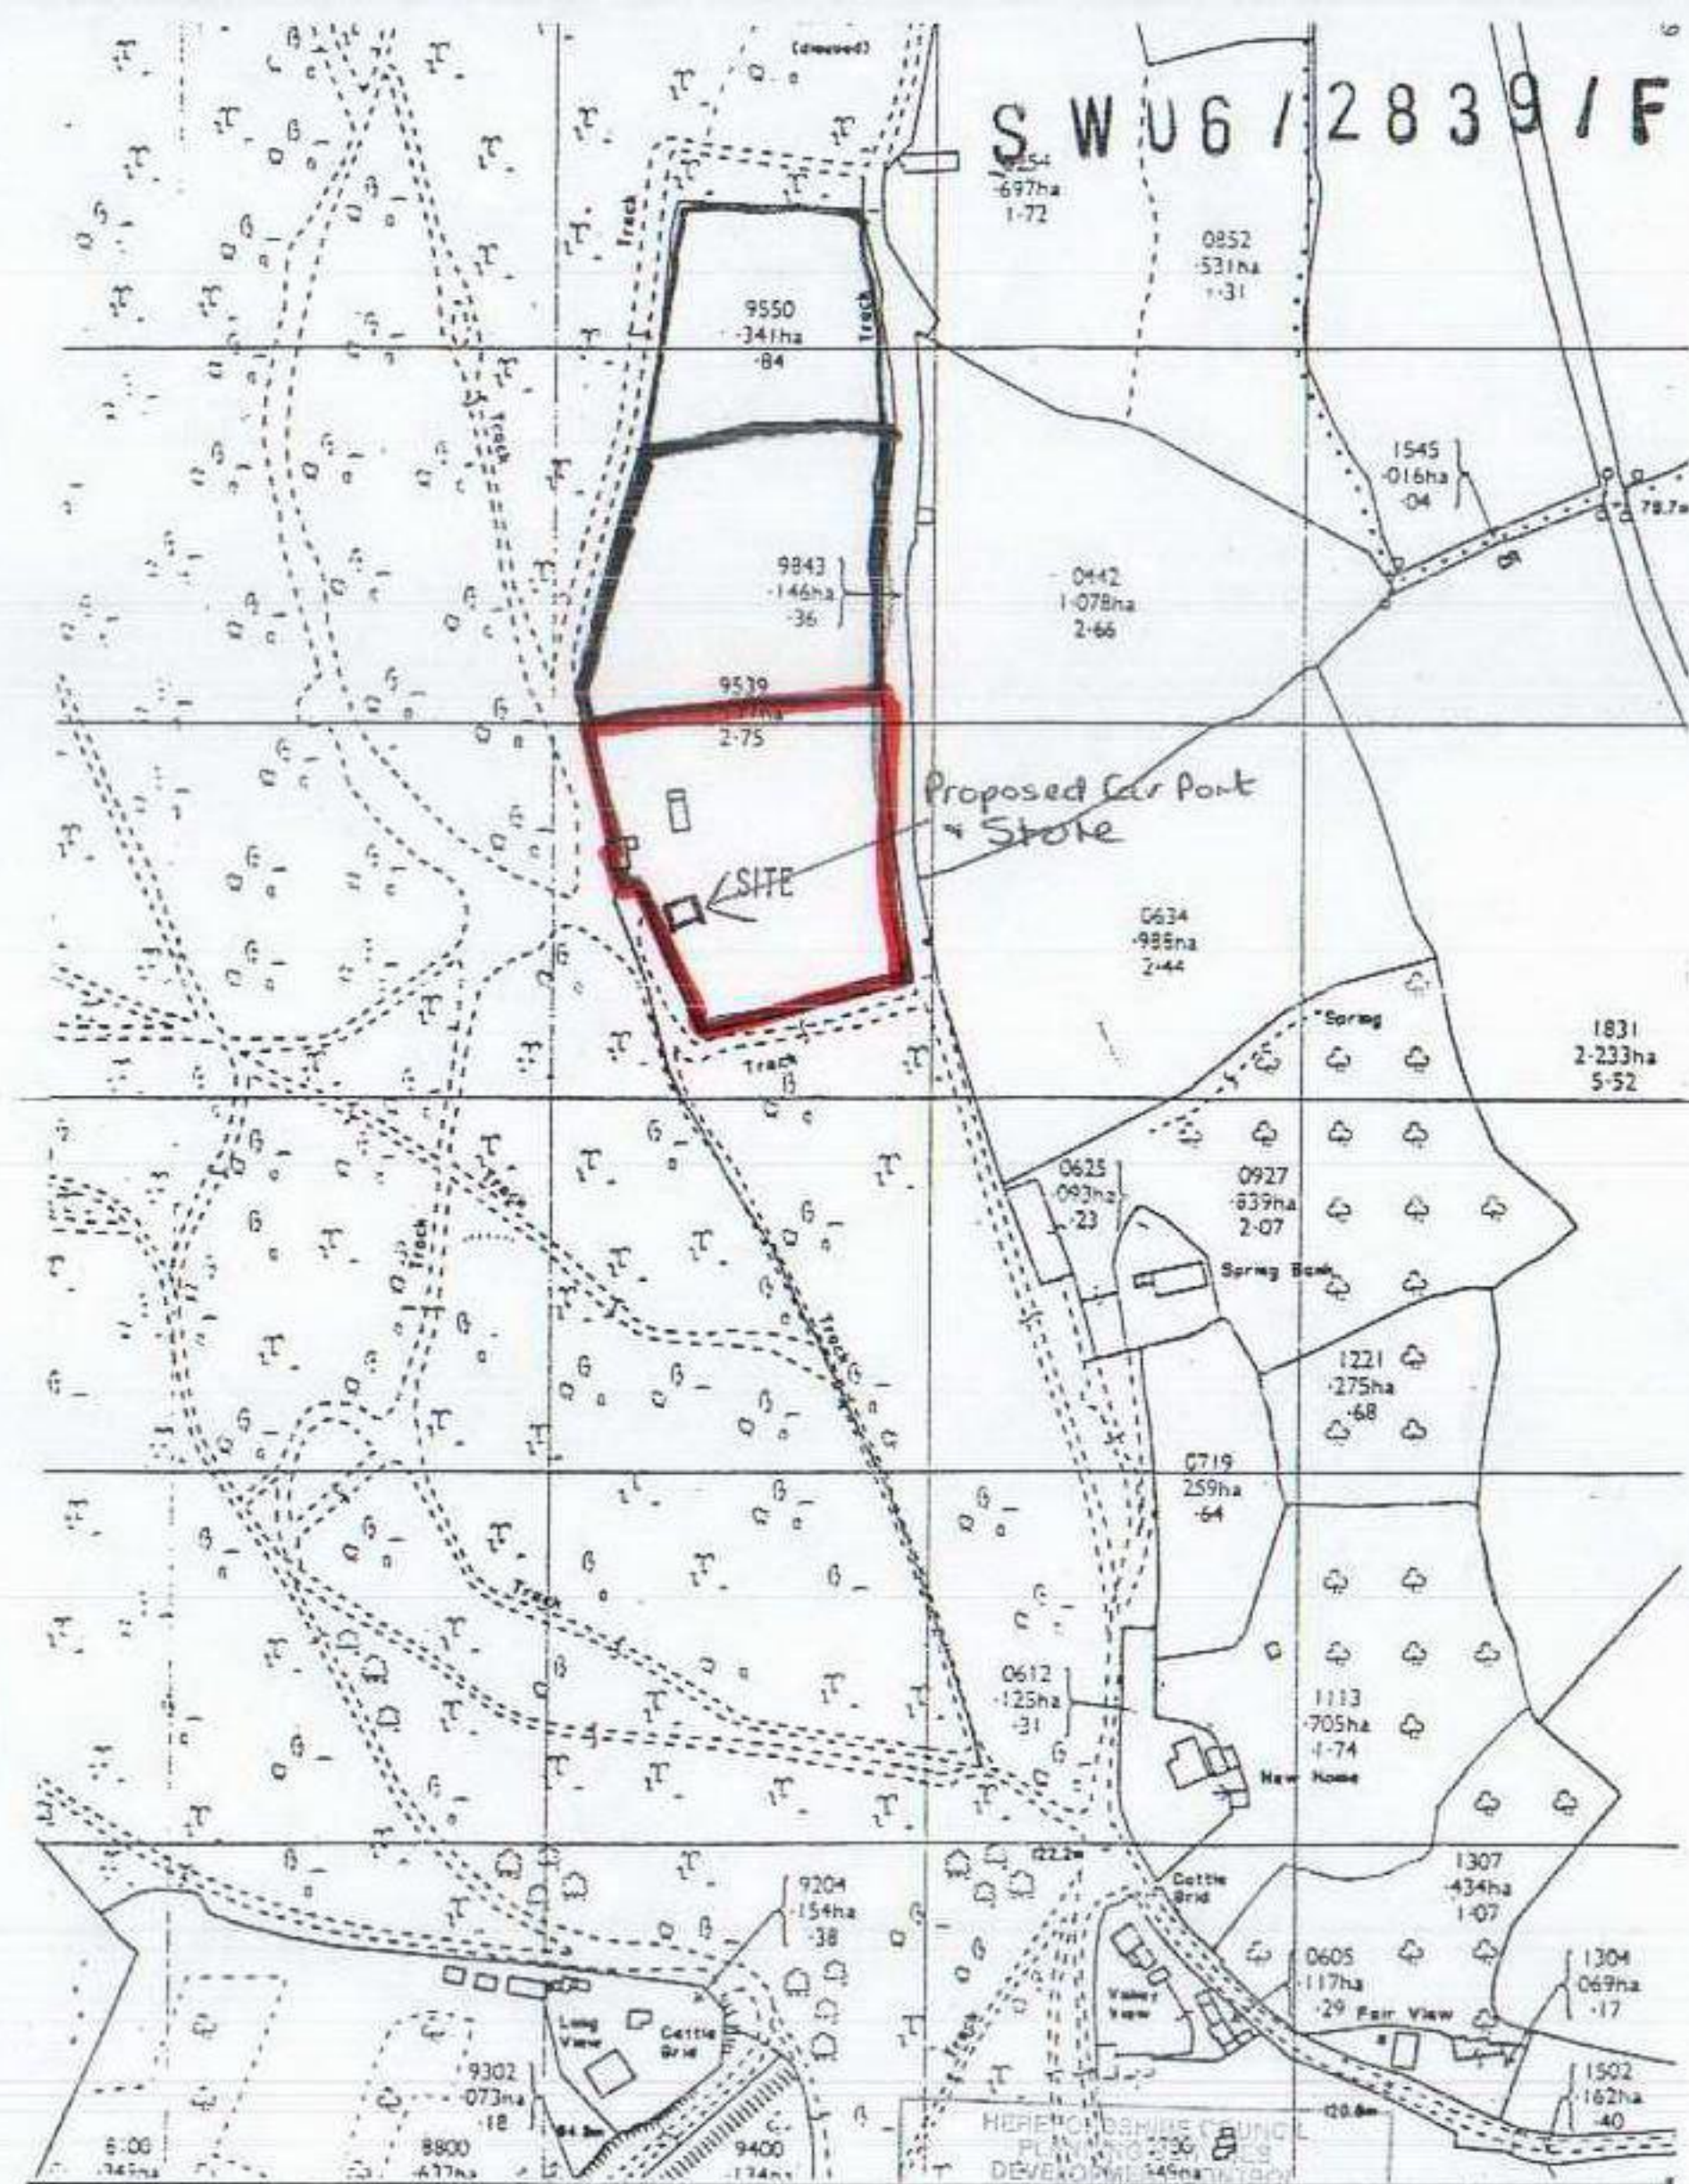

2. REVISIONS
2. AA August '00. Notes for B. Regs.

27 SEP 2000

Alterations and extension to
The Foxes, Ewyas Harold Common
Herefordshire for
Mr A R and Mrs J O Scarrott

Proposals • Block Plan, Location Plan

T J Ford MBIAT, ACIOS

aXYs Design • 30 Grove Road • Hereford • HR1 2QP • Tel/Fax 01432 340107
Member of the British Institute of Architectural Technologists • Building Design Consultant

☒ This is not a complete working drawing; for Planning and Building Regulations use only. Additional information may be required as work proceeds.

☐ This is a scheme based on an enlarged OS extract and as such is subject to site survey.

☒ Services & ground investigation reports were not available at the date of this drawing.

☐ Crown Copyright Reserved.

This drawing is for use only with the named site and is Copyright © 1999. Do not scale from this drawing.

December 1999
Scale 1:200

- ☐ Preliminary
- ☒ First Issue
- ☒ Revision

Drawing No
500-04A