


Site Location Plan

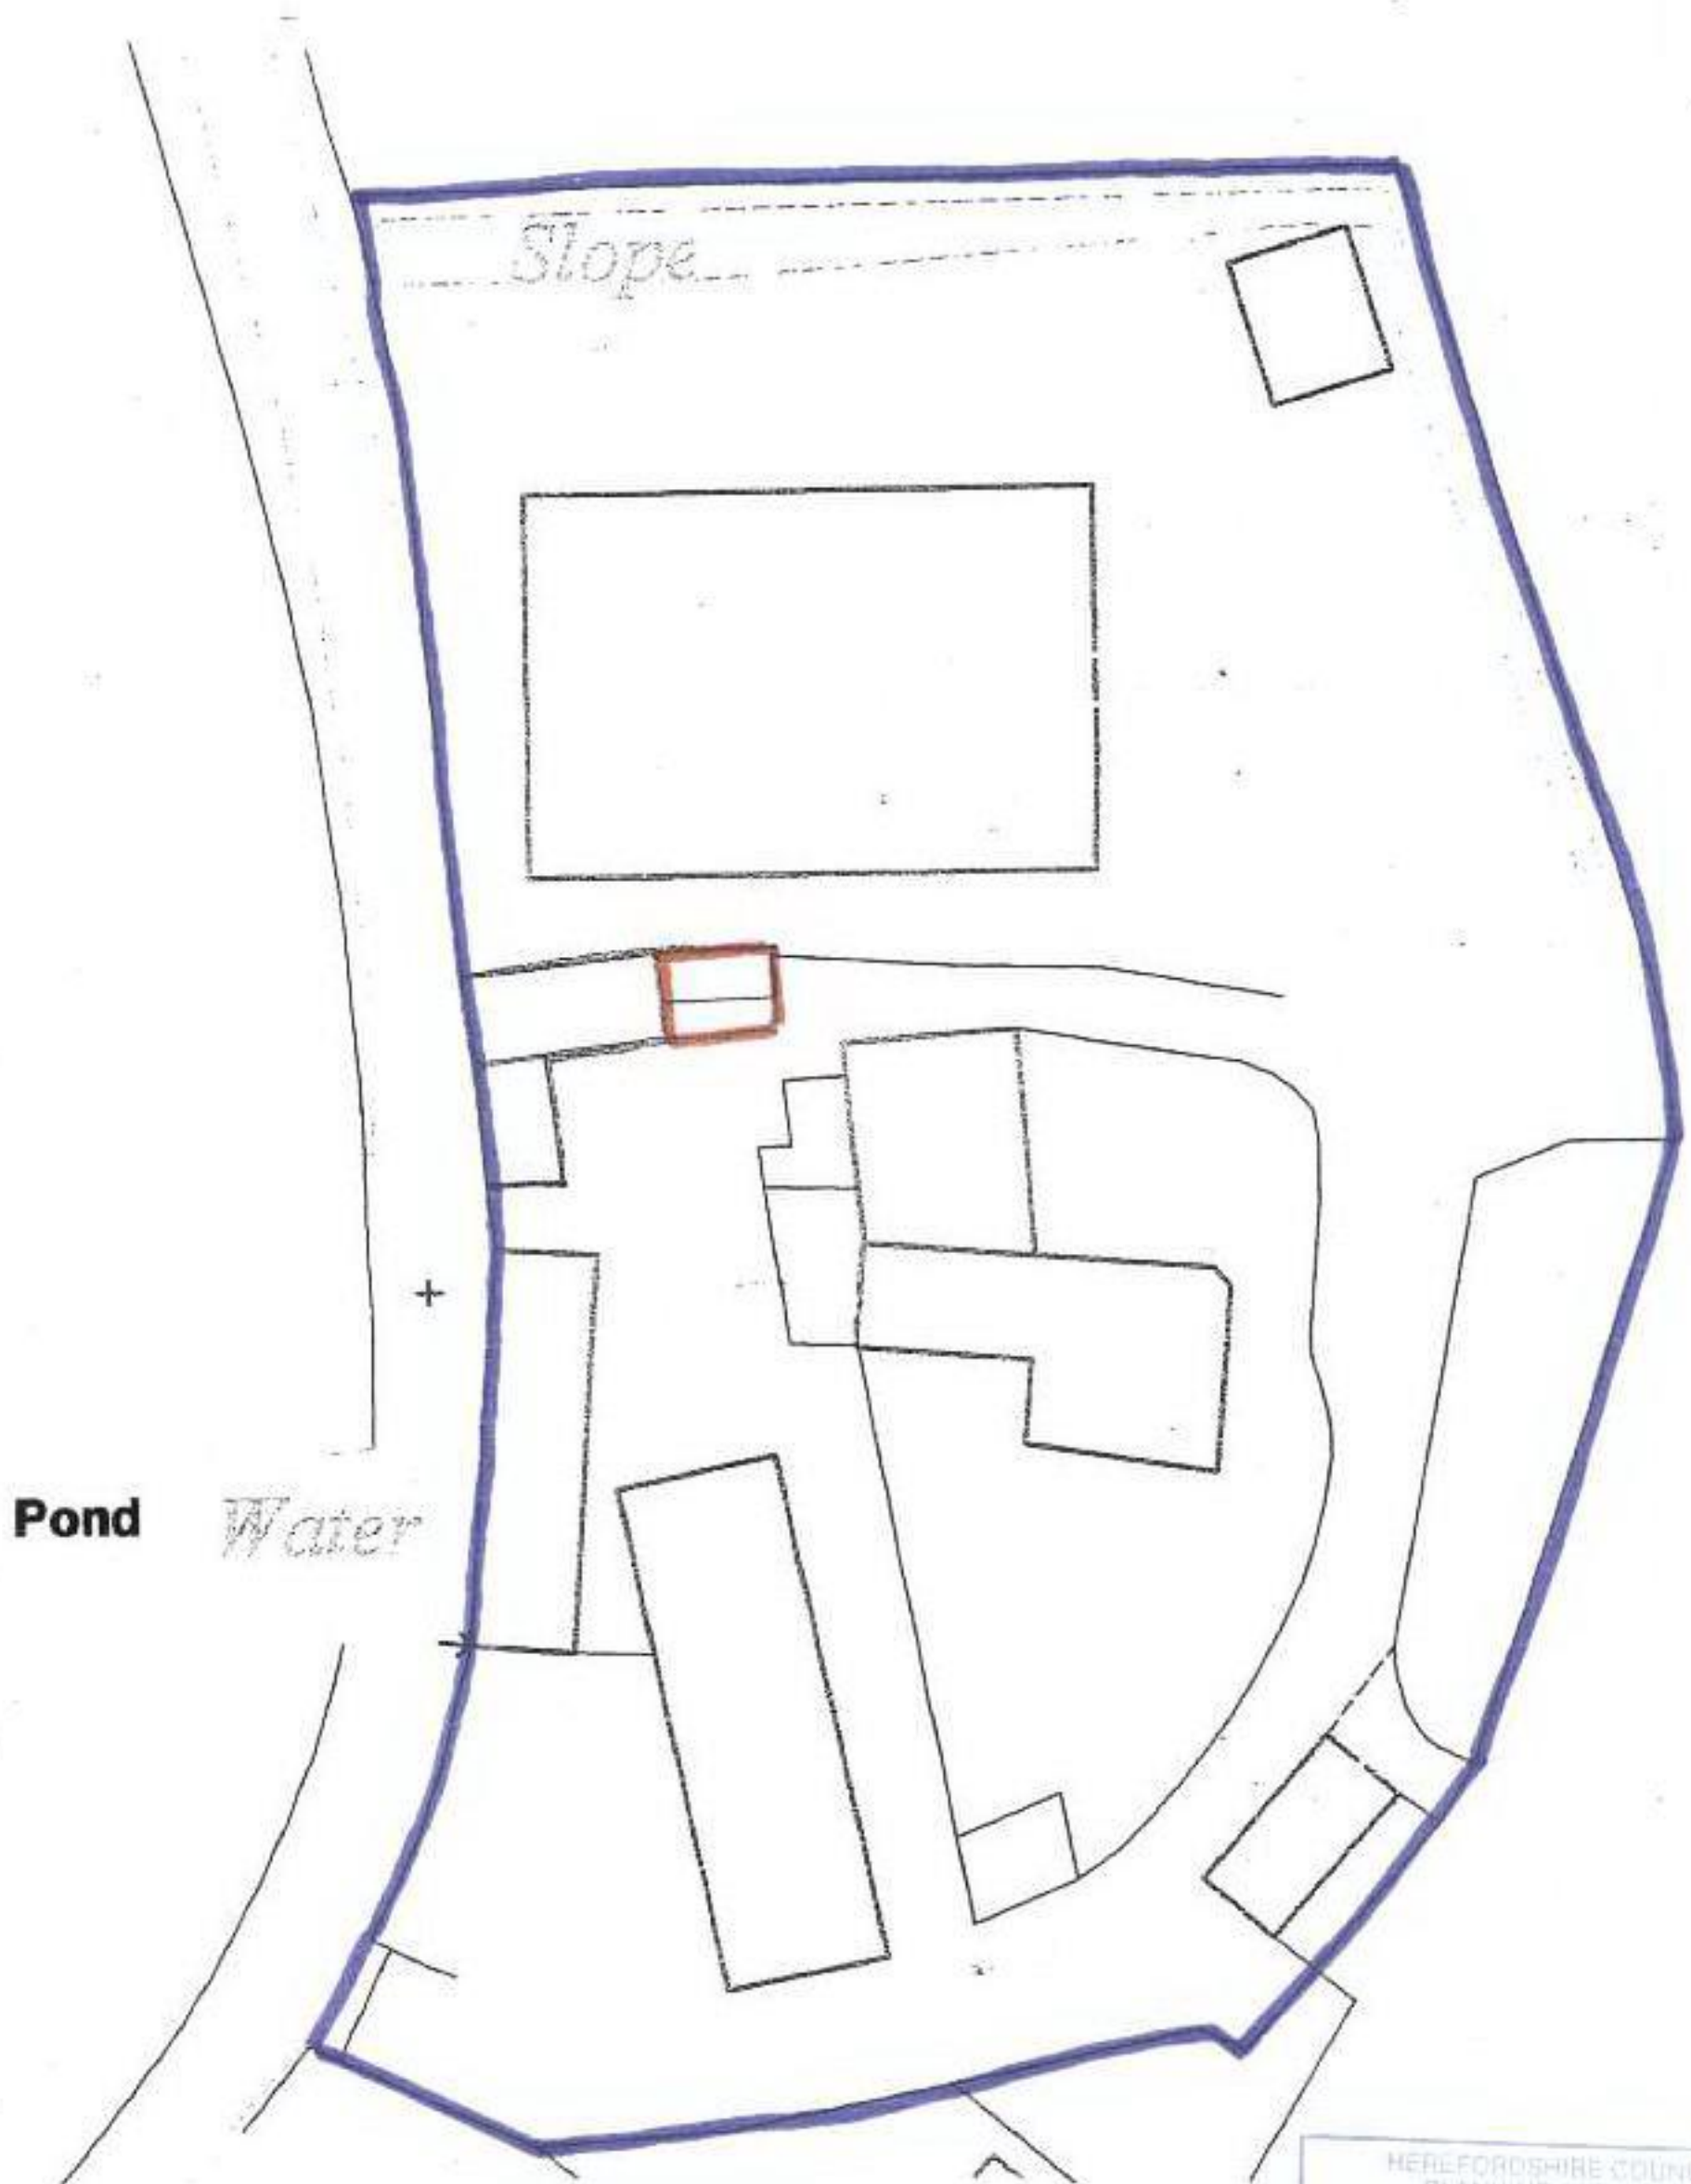

Scale 1:500

HEREFORDSHIRE COUNCIL  
PLANNING SERVICES  
DEVELOPMENT CONTROL

12 SEP 2006

TO: .....  
DATE: .....  
BY: .....