


Notes:
this drawing is copyright to Koda Architects Ltd. | do NOT
scale off this drawing | all dimensions to be checked on
site - do not rely on these measurements | any errors or
discrepancies to be reported to the architect
immediately

DESCRIPTION:	DATE	REV:
-	-	-



Ordnance Survey, (c) Crown Copyright 2019. All rights reserved. Licence number 100022432

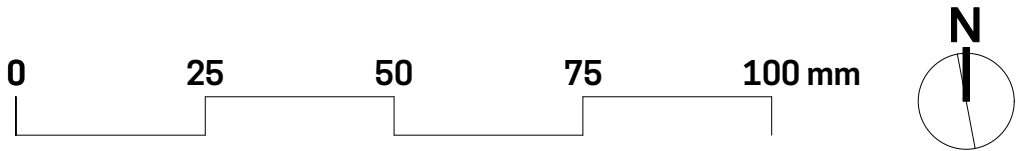

001 | SITE LOCATION PLAN
1:50 @ A1



002 | aerial view
NTS

KODA
architects and historic building consultants

E: info@kodaarchitects.com
T: 01432 273 074 W: www.kodaarchitects.com

CLIENT: MR AND MRS THOMSON
SITE ADDRESS: The Wainhouse
Symonds Yatt, Ross-on-Wye
Herefordshire
HR9 6BN

DWG No: **1540 001**
Date: July 2019
Rev: -
Scale: 1:1250 @ A3
Drawn by: AJW
Status: **PLANNING**
Drawing title: **SITE LOCATION PLAN**