


GENERAL NOTES

THIS DRAWING HAS BEEN PREPARED FOR PLANNING PURPOSES ONLY.

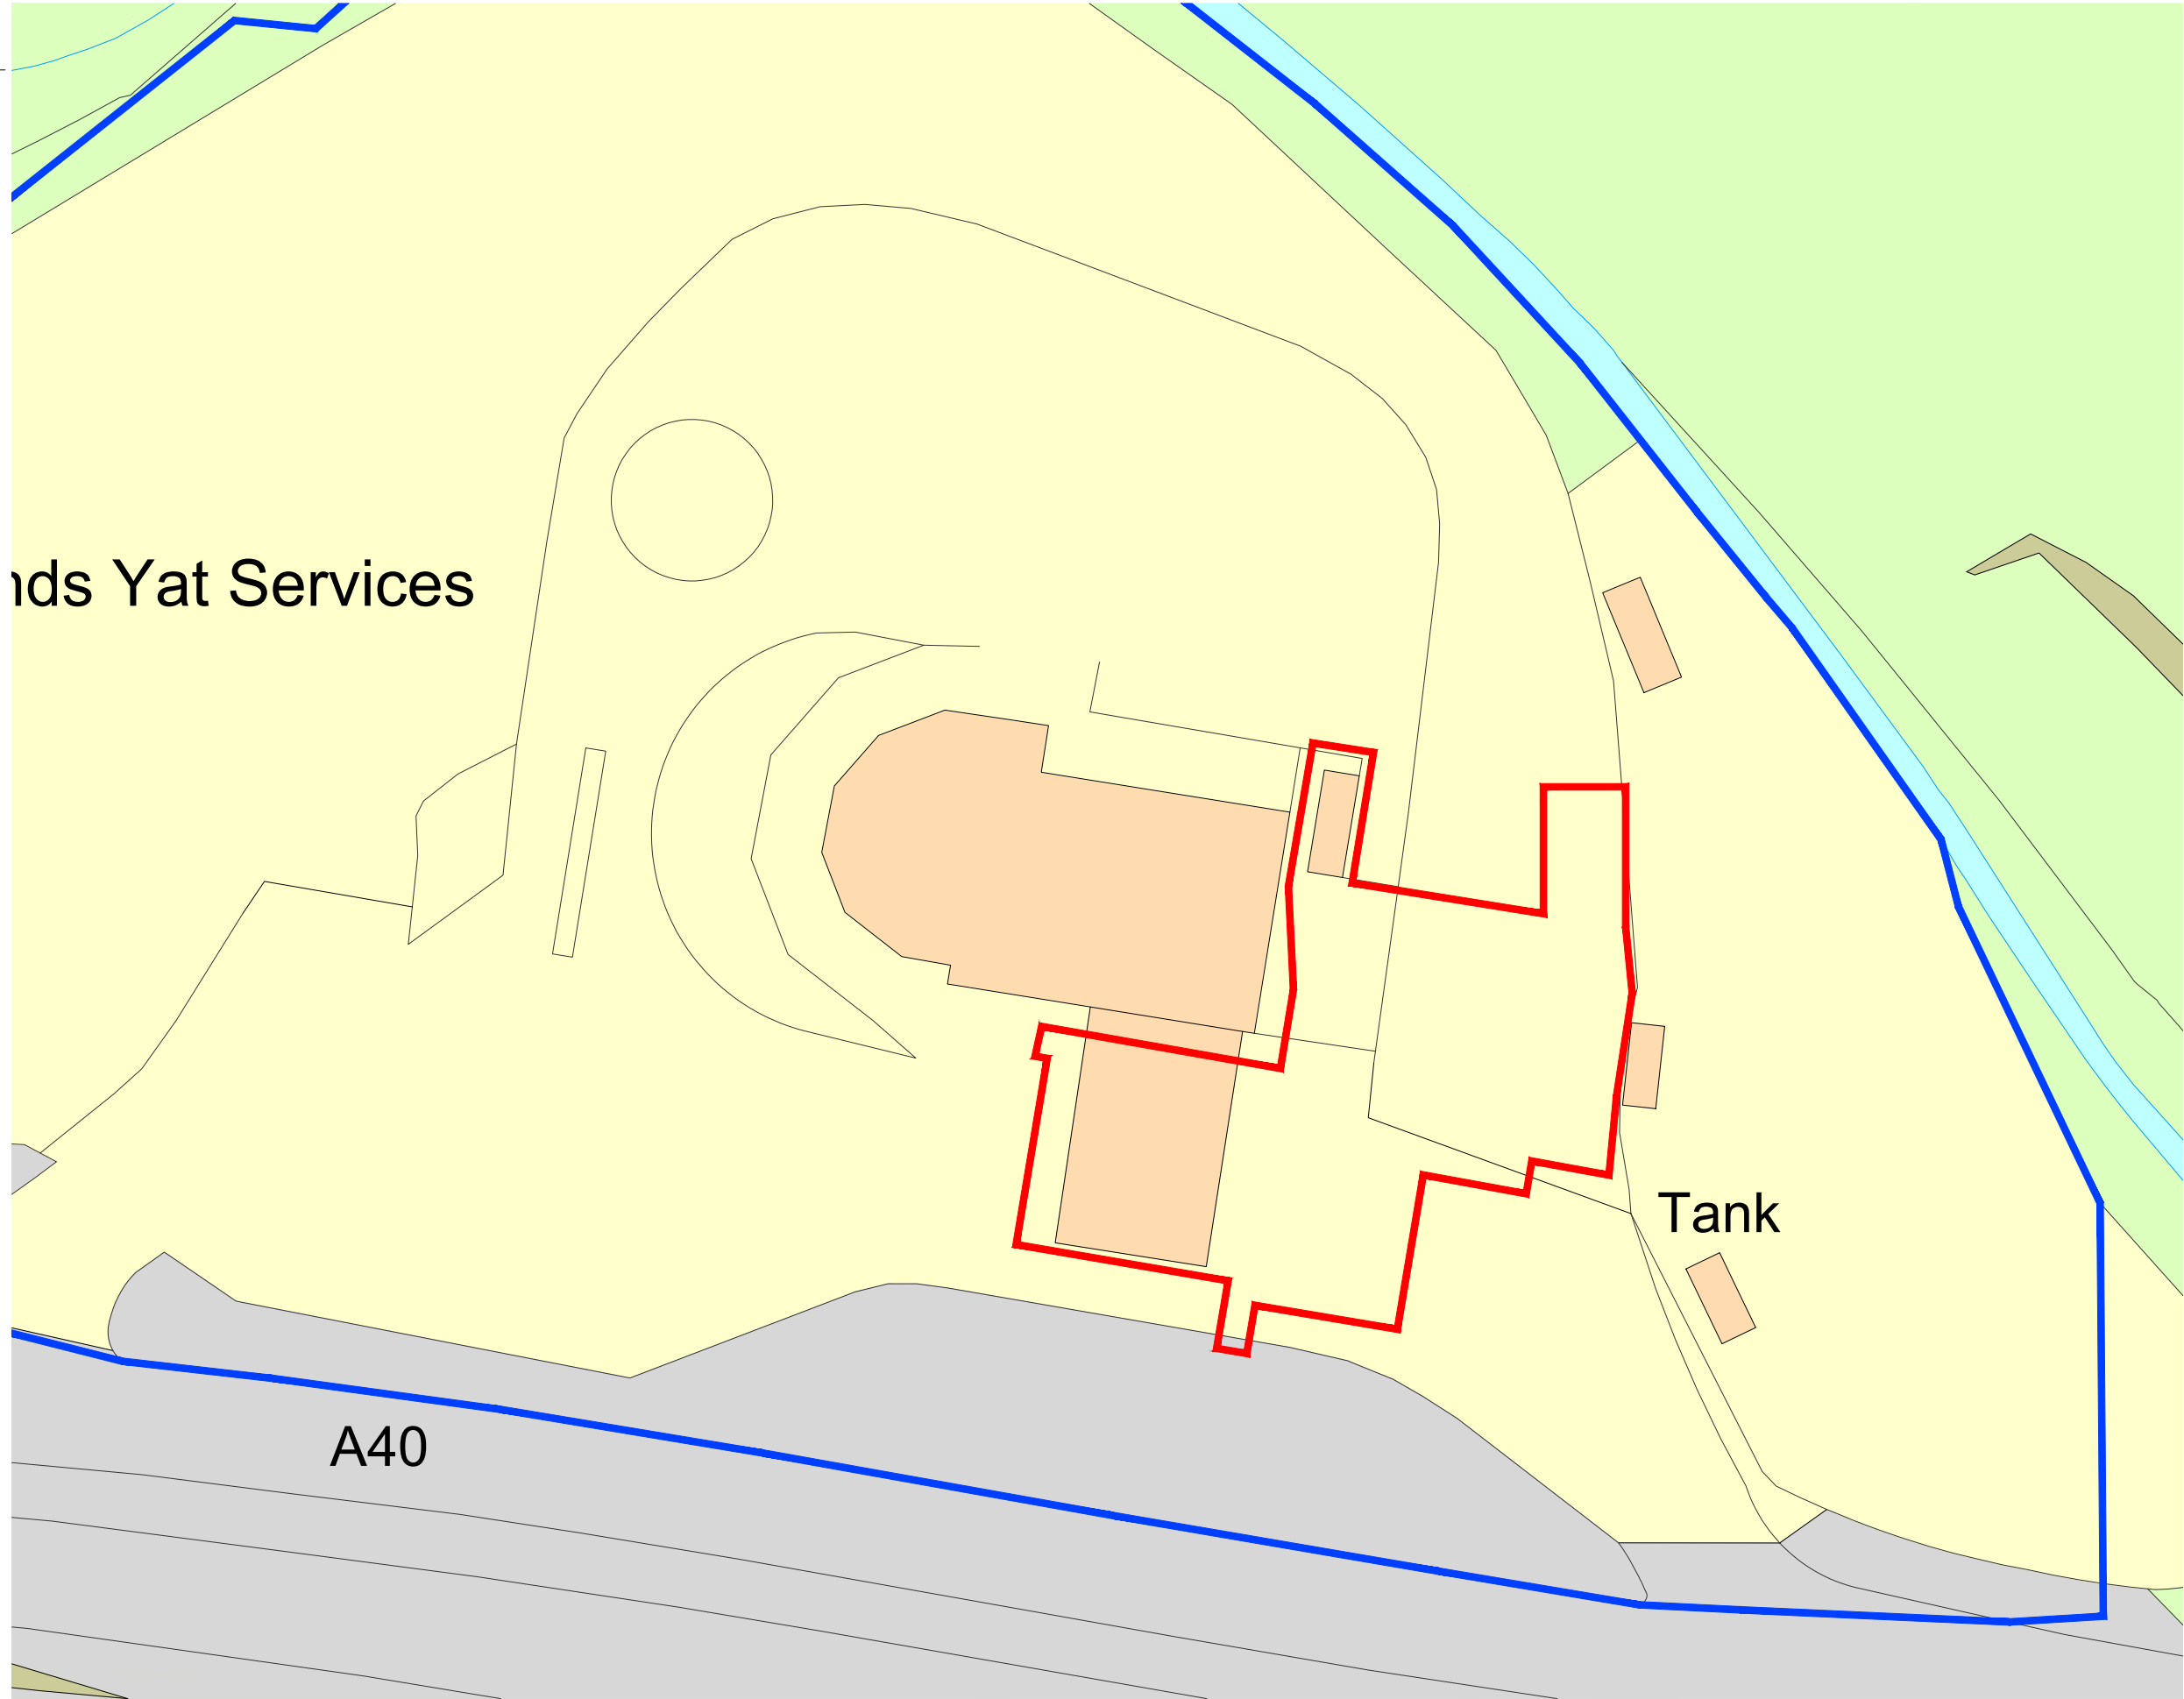

KEY:

APPLICATION BOUNDARY

SITE BOUNDARY



PLANNING



MBH Design Studio Ltd.
Brook House, Apex Court, Camphill Rd, West Byfleet, KT14 6SQ
www.mbhstd.com t: 01932 352 727 f: 01932 351 545

REV	DATE	BY

PROJECT : SHELL SYMONDS YAT
A40 NORTHBOUND, WHITCHURCH
HEREFORDSHIRE, HR9 6DP

TITLE : BLOCK PLAN



SHELL UK OIL PRODUCTS LTD.
SHELL CENTER, YORK ROAD
LONDON, SE1 7NA
UNITED KINGDOM

DRAWN BY :	JP/NB	SCALE :	1:500@A3
DATE :	14.11.2024	PLOT DATE :	14.11.2024
CAD FILE :	E:\ARCHIVE\14487\DRAWING\SYMONDS YAT 12585656-PLG-24		

DWG No :	12585656	BP	24
----------	----------	----	----

A3

ORIGINAL
PLOT SIZE

BLOCK PLAN

SCALE 1:500 @ A3

