

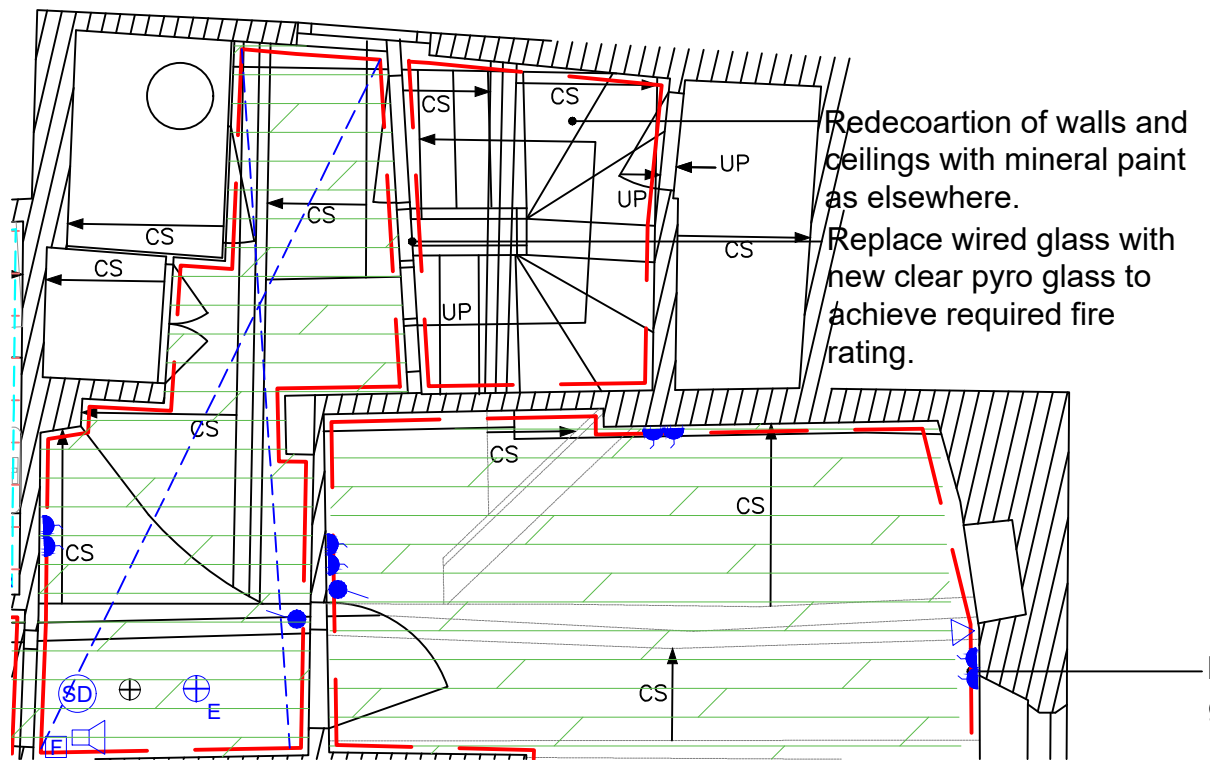


GENERAL NOTES

- 1. Do not scale from this print or use as a template.
- 2. All dimensions must be verified on site before any work is put in hand and any discrepancies must be reported to the Architect. Where any variations occur between small scale and detailed drawings, detail drawings should be worked from.
- 3. Copyright of this drawing is reserved by Osbornes and is issued on condition that it is not copied or disclosed to any third party either wholly or in part without the consent of Osbornes in writing.

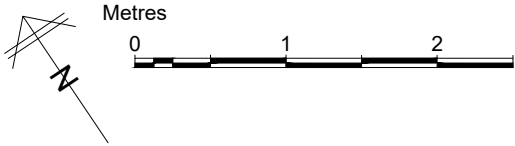

SECOND FLOOR STAIRS PLAN

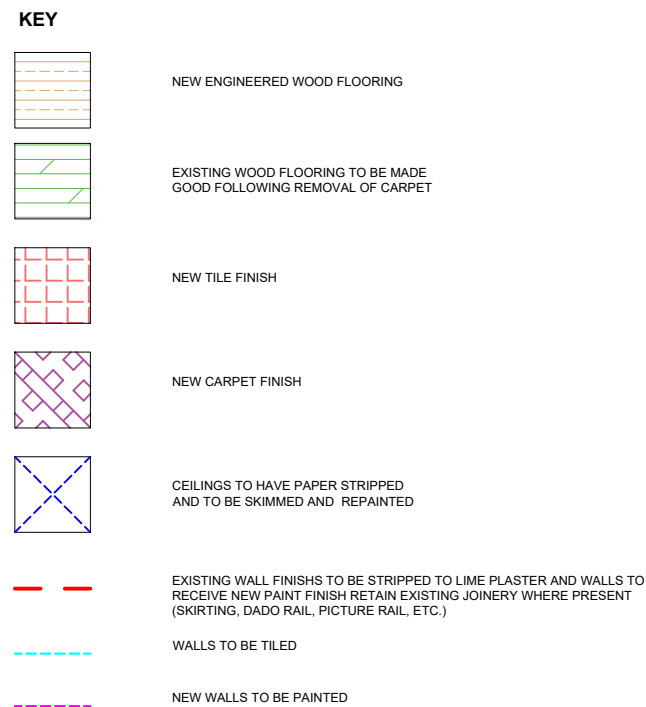

OSBORNESCHARTEREDARCHITECTS

The Balconies • Hanley Swan • Malvern • Worcestershire • WR8 0DN

T: 01684 311303 E: architecture@osbornesarchitects.com F: 01684311255 W: osbornesarchitects.com

CLIENT SPARE ROOM LTD

PROJECT WILTON COURT HOTEL

TITLE SECOND FLOOR STAIRS PLAN

SCALE 1:50 @ A4

DATE SEPT 2020

DRAWN TL

DRAWING NUMBER 20-104-GA120